

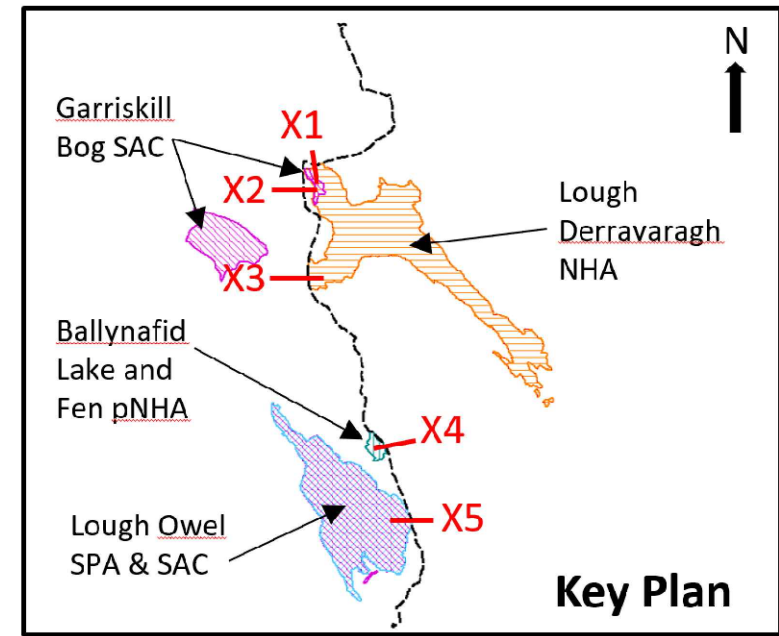
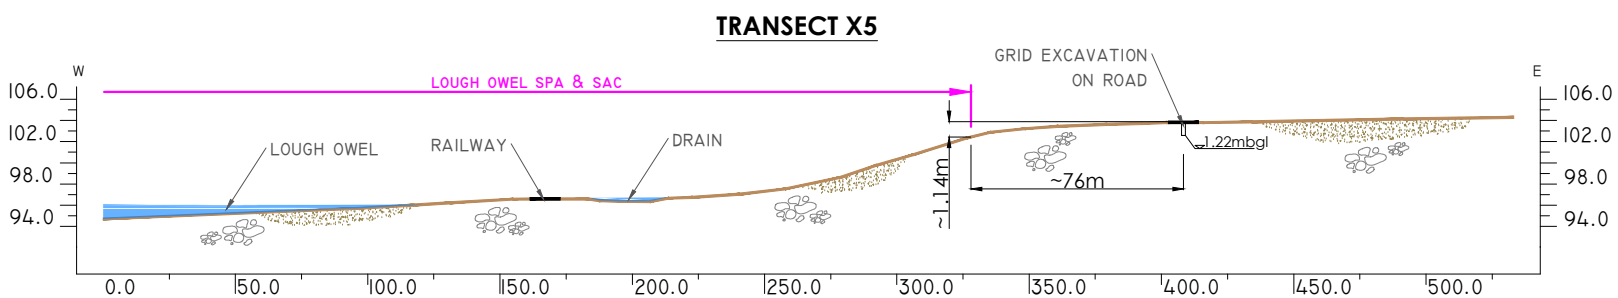
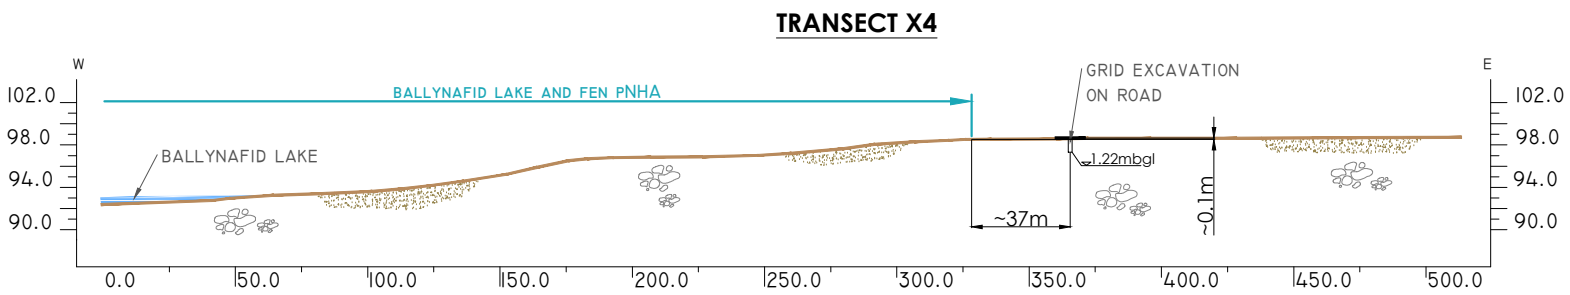
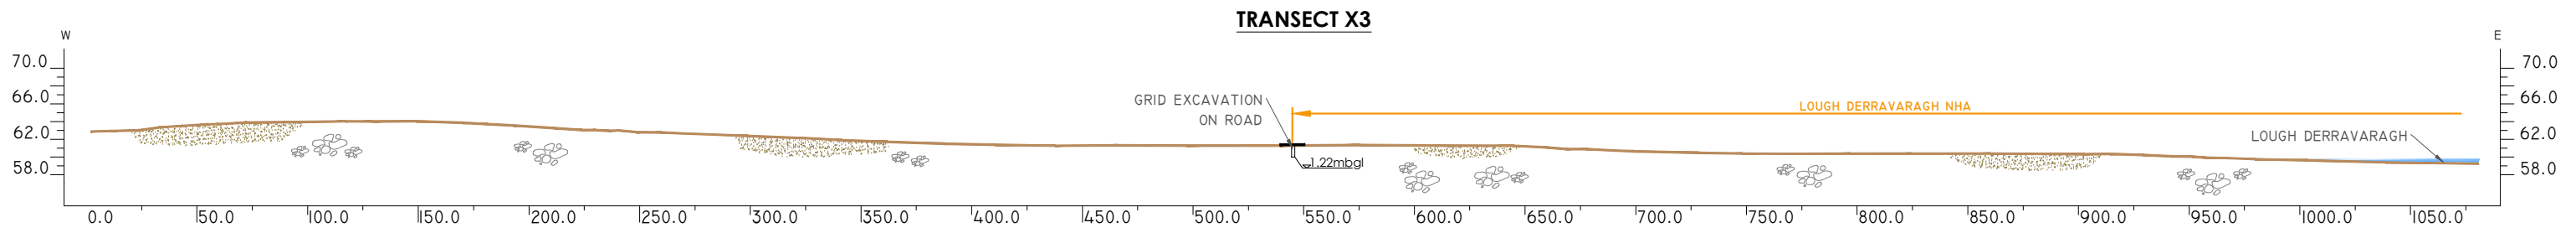


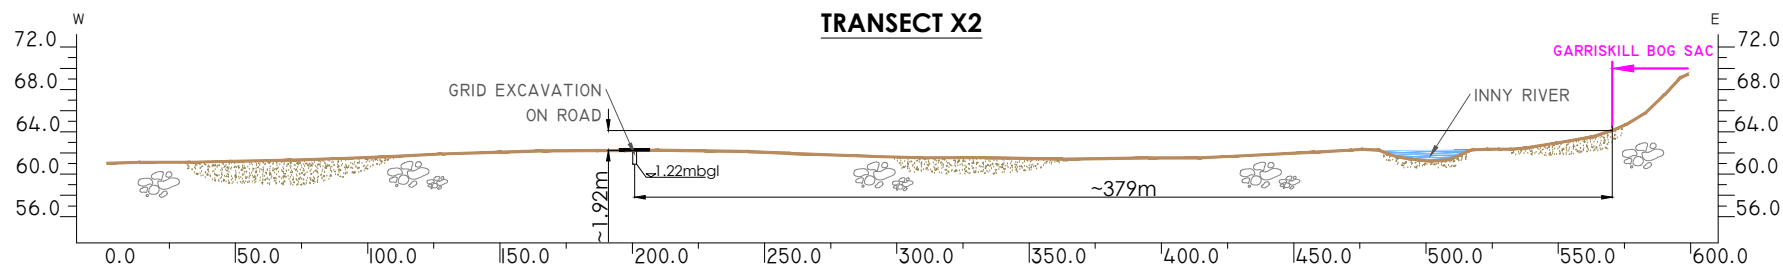

## **APPENDIX 9-4**

***GRID ROUTE CROSS SECTIONS***

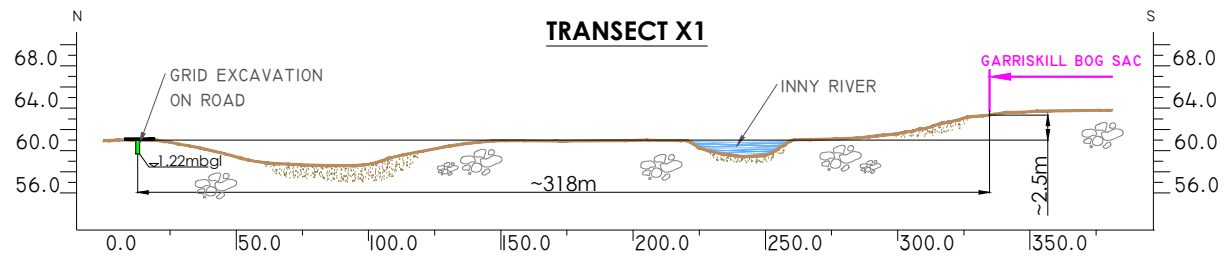

\*\*PLEASE NOTE HORIZONTAL SCALE ON CROSS SECTIONS IS SHORTENED BY A FACTOR OF 0.5 AND VERTICAL IS EXAGGERATED BY A FACTOR OF 2

**LEGEND:**



Ordnance Survey Ireland Licence No. EN 0044721  
© Ordnance Survey Ireland/Government of Ireland

Date	Description	Chkd	Signed
Revisions			

**HYDRO ENVIRONMENTAL SERVICES**  
 22 Lower Main St | tel: +353 (0) 58-44122  
 Dungarvan | tel: +353 (0) 58-44244  
 Co. Waterford | email: info@hydroenvironmental.ie  
 Ireland | web: www.hydroenvironmental.ie

Client: **MKO**

Job: **COOLE WF, Co. WEST MEATH**

Title: **CROSS-SECTIONS**

Figure No: **FIGURE 1**

Drawing No: P1320-2-0121-A3-Fig1-00A

Sheet Size: A3 | Project No.: P1320-2

Scale: As shown(A3) | Drawn By: GD

Date: 08/01/2021 | Checked By: MG