

NOTES:
 PLANNING DRAWING ONLY - NOT FOR CONSTRUCTION PURPOSES

Figure 14-16 Location 5 - Site access Junction A off R395 (3m x 150m visibility splays)

PROJECT:	Coole Wind Farm	
CLIENT:	Coole Wind Farm Ltd	SCALE: 1:1000
PROJECT NO: 4860	DATE: 25.10.22	DRAWN BY: AL

ALAN LIPSCOMBE
TRAFFIC & TRANSPORT CONSULTANTS




NOTES:
 PLANNING DRAWING ONLY - NOT FOR CONSTRUCTION PURPOSES

Figure 14-19 Location 6 - Site access Junction B onto R396 (3m x 90m visibility splays)

PROJECT:	Coole Wind Farm	SCALE:	1:1000
CLIENT:	Coole Wind Farm Ltd	DATE:	25.10.22
PROJECT NO:	4860	DRAWN BY:	AL

ALAN LIPSCOMBE
TRAFFIC & TRANSPORT CONSULTANTS

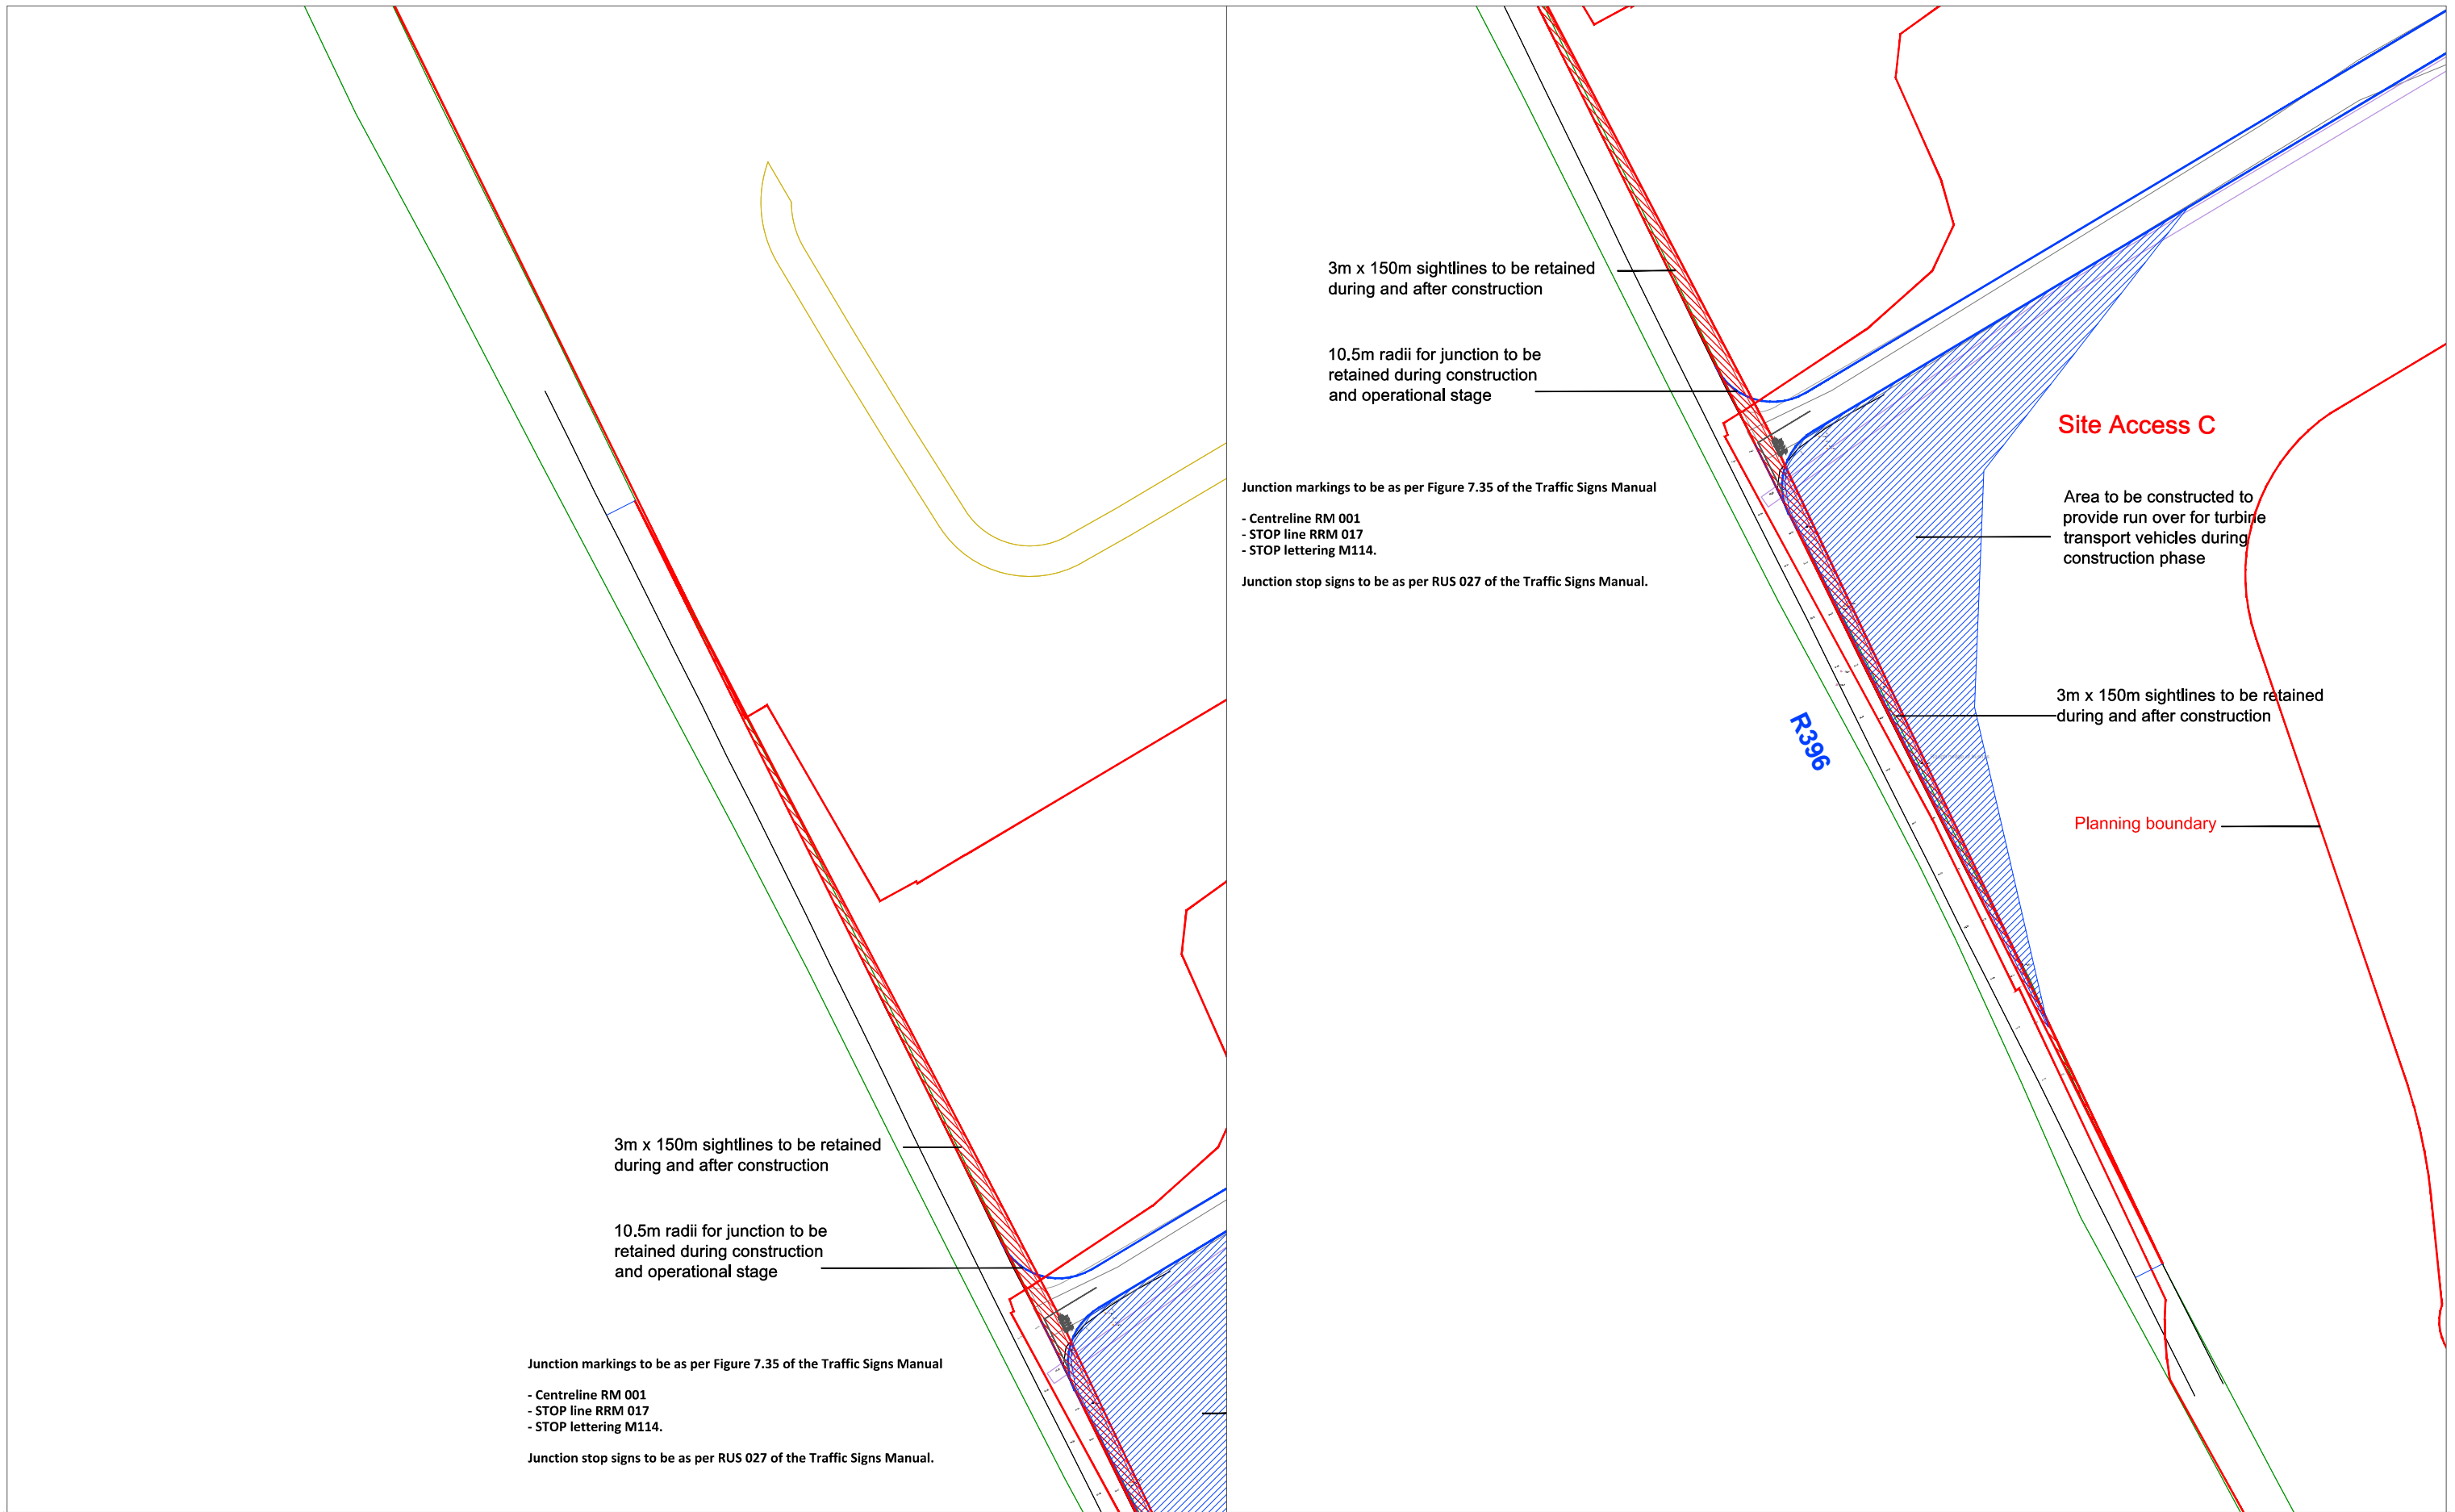


NOTES:
 PLANNING DRAWING ONLY - NOT FOR CONSTRUCTION PURPOSES

Figure 14-22a Location 7 - Site access Junction C off R396 (3m x 150m visibility splays)

PROJECT:	Coole Wind Farm	SCALE:	1:1000
CLIENT:	Coole Wind Farm Ltd	DATE:	25.10.22
PROJECT NO:	4860	DRAWN BY:	AL

ALAN LIPSCOMBE
TRAFFIC & TRANSPORT CONSULTANTS

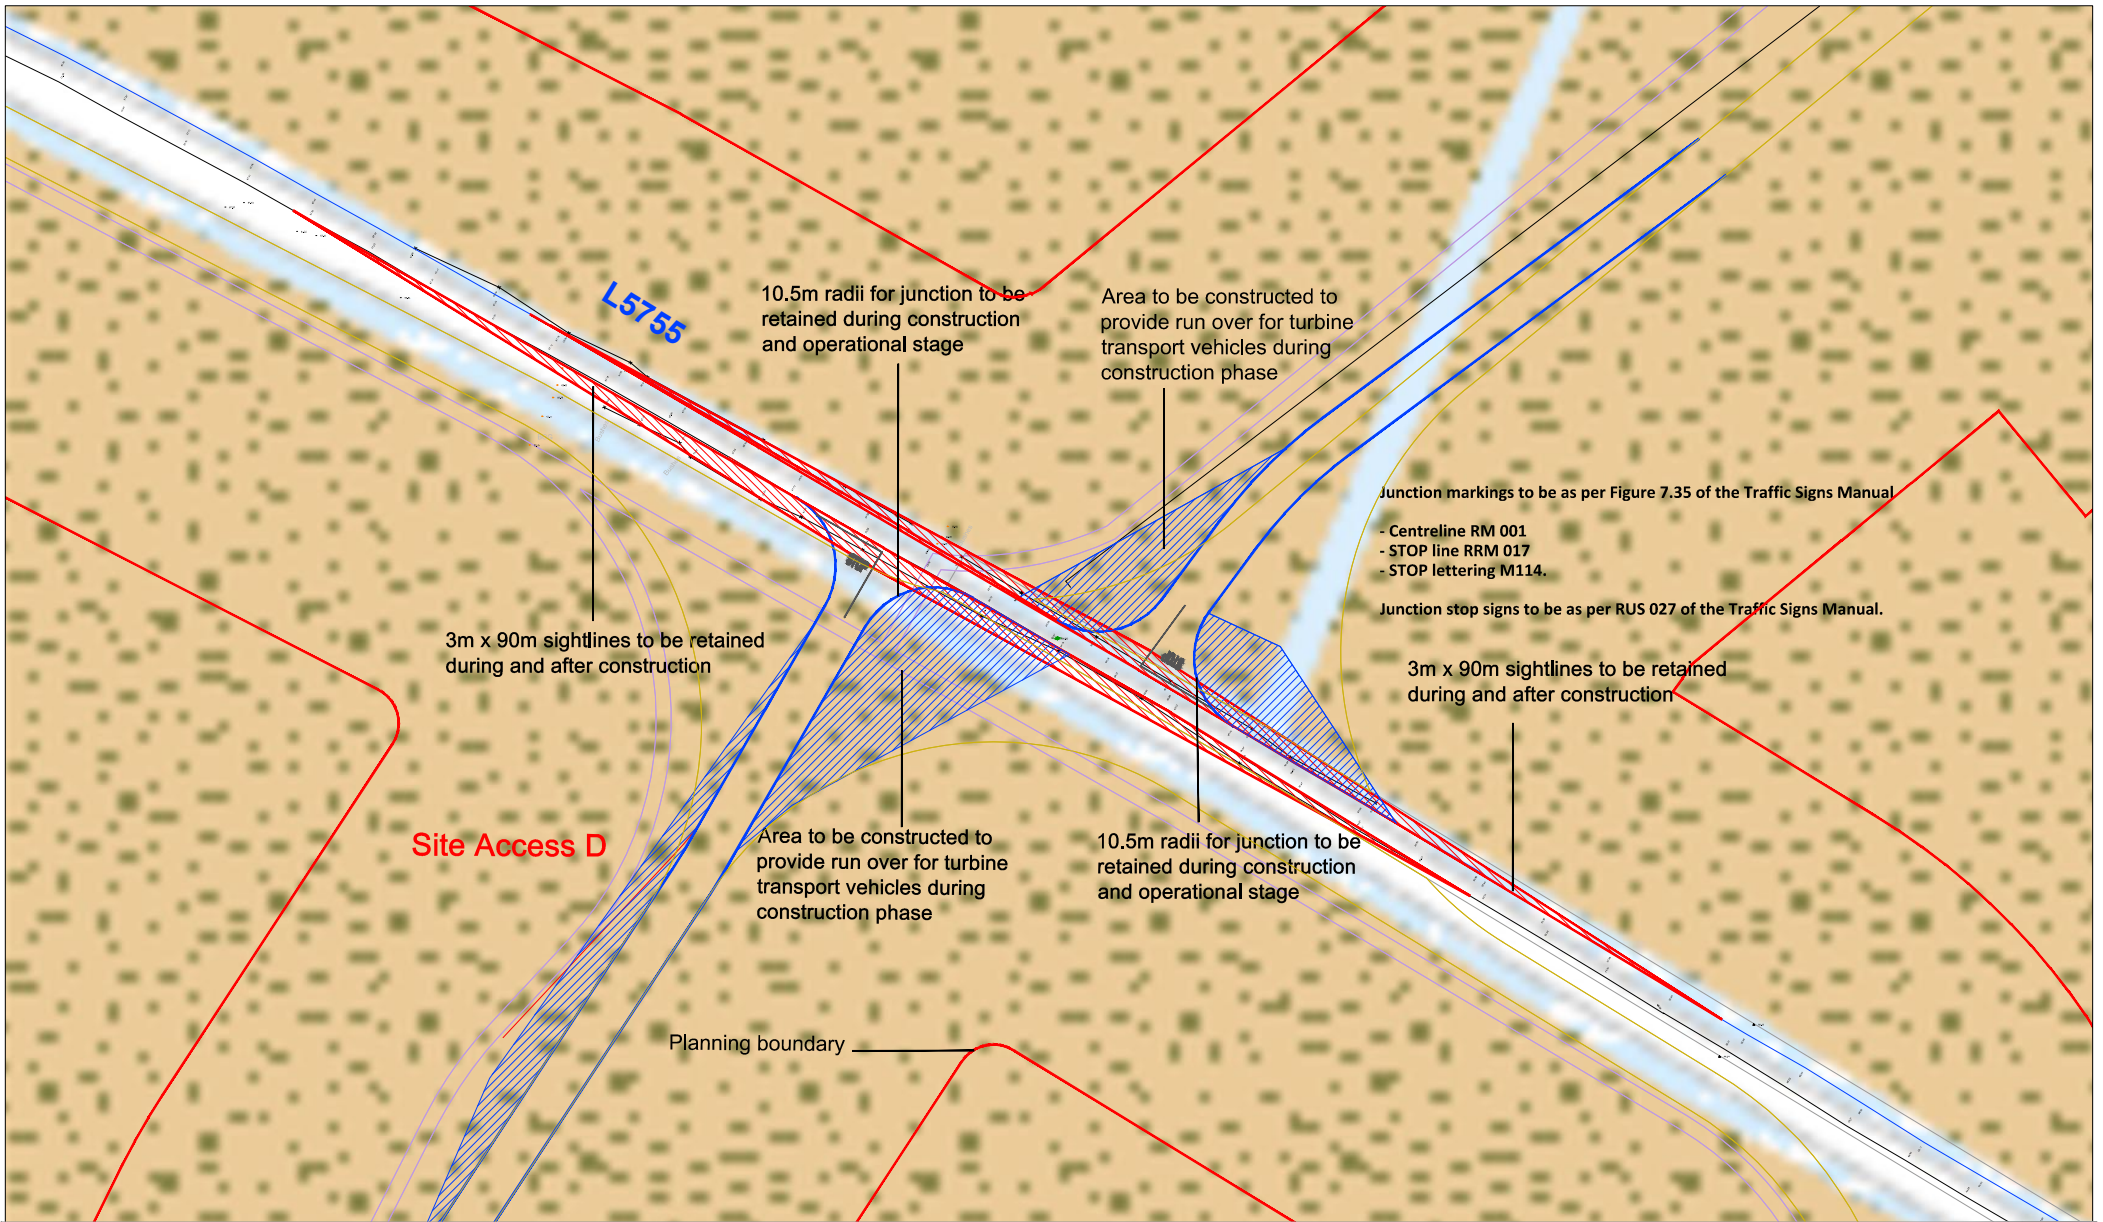

NOTES:

PLANNING DRAWING ONLY - NOT FOR CONSTRUCTION PURPOSES

Figure 14-25 Location 8 - Site access Junction D across L5755 (3m x 90m visibility splays)

PROJECT: Coole Wind Farm

CLIENT: Coole Wind Farm Ltd


PROJECT NO: 4860

DATE: 25.10.22

SCALE: 1:1000

DRAWN BY: AL

ALAN LIPSCOMBE
TRAFFIC & TRANSPORT CONSULTANTS

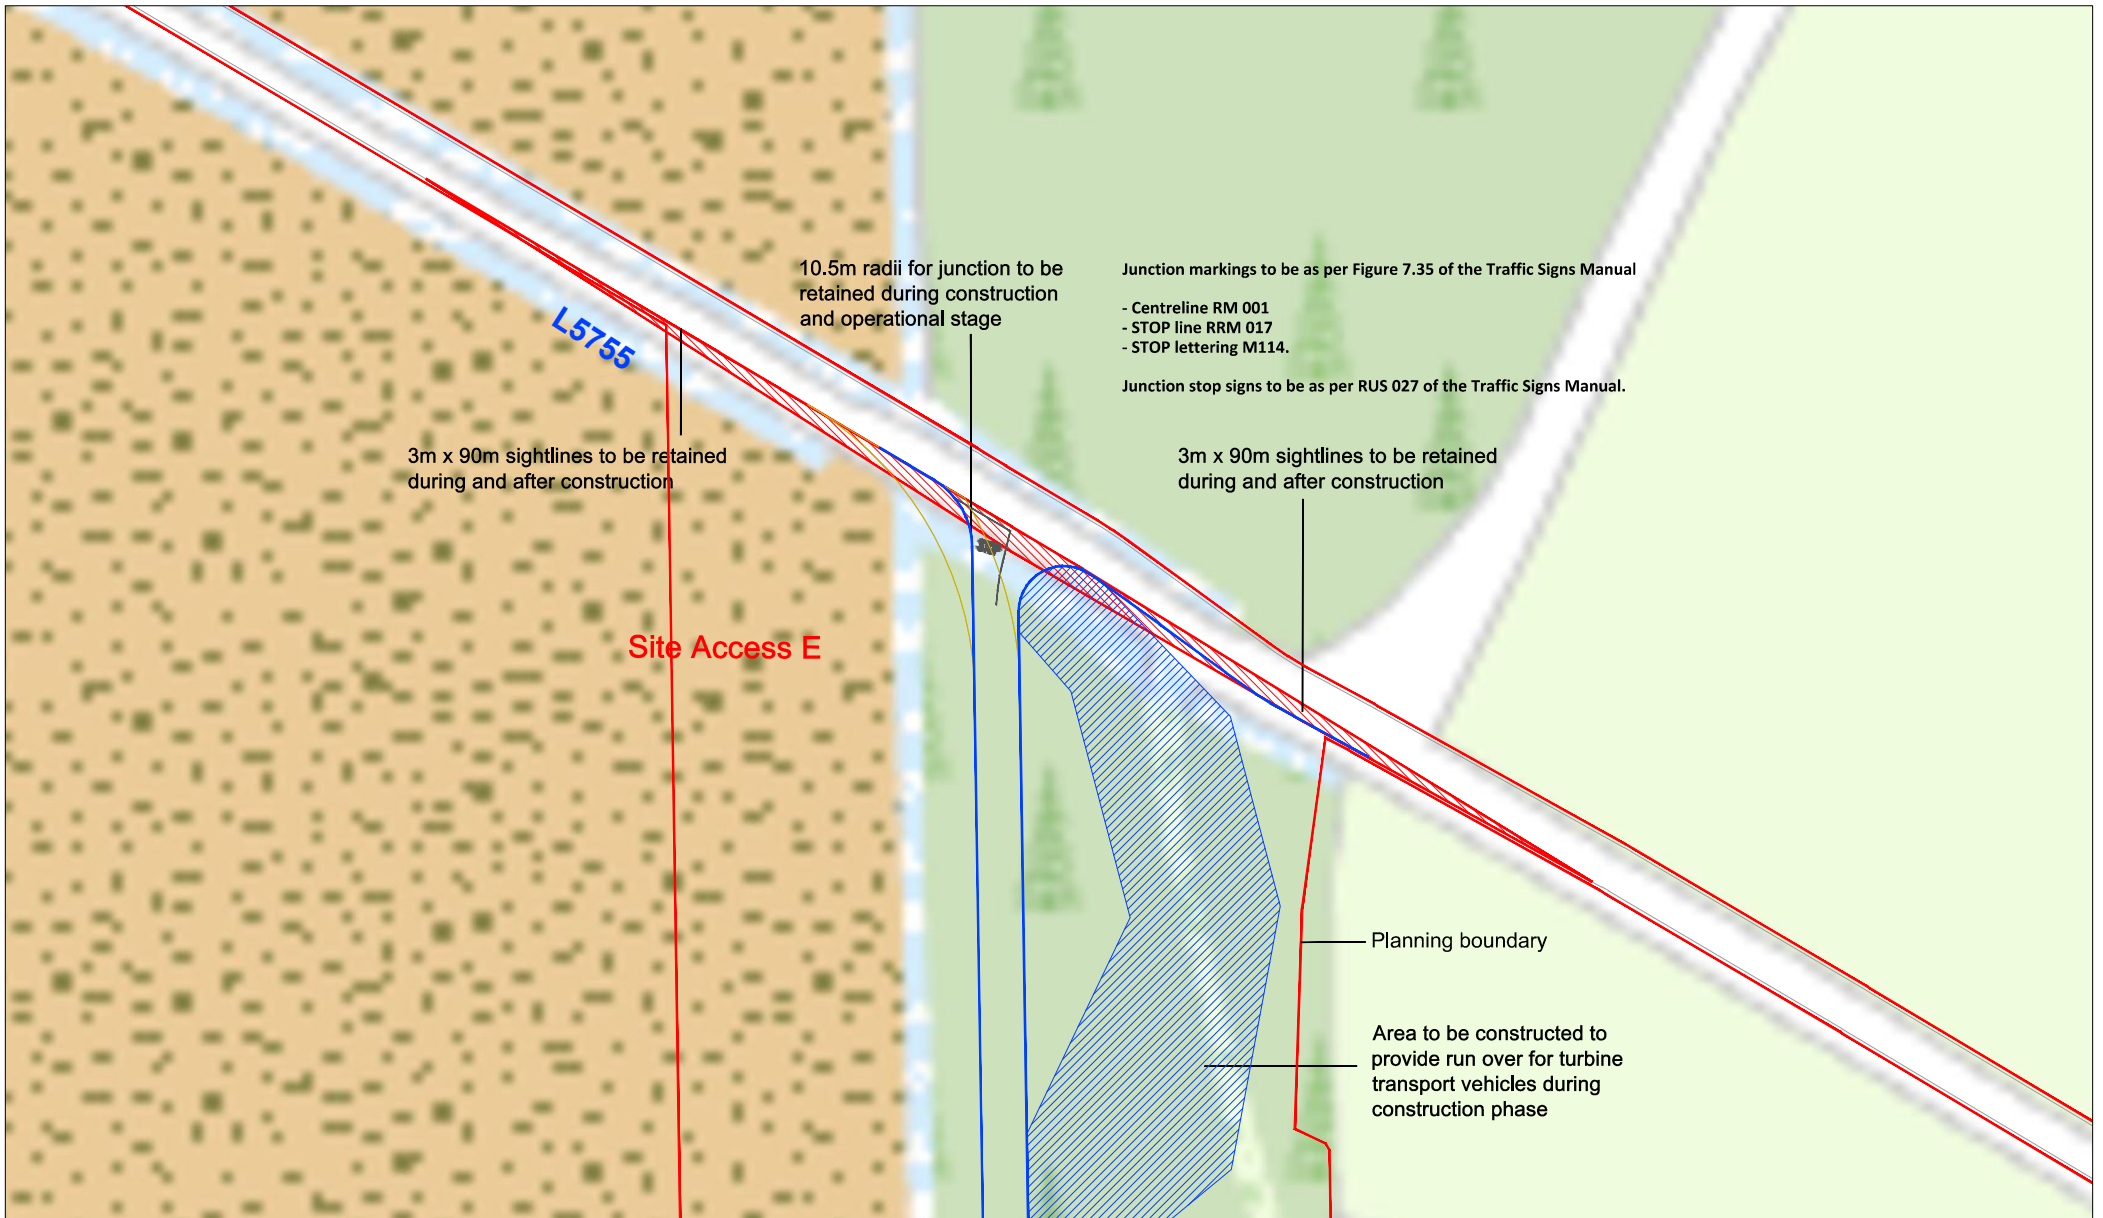

NOTES:

PLANNING DRAWING ONLY - NOT FOR CONSTRUCTION PURPOSES

Figure 14-28 Location 9 - Site access Junction E off L5755 (3m x 90m visibility splays)

PROJECT: Coole Wind Farm

CLIENT: Coole Wind Farm Ltd


PROJECT NO: 4860

DATE: 25.10.22

SCALE: 1:1000

DRAWN BY: AL

ALAN LIPSCOMBE
TRAFFIC & TRANSPORT CONSULTANTS

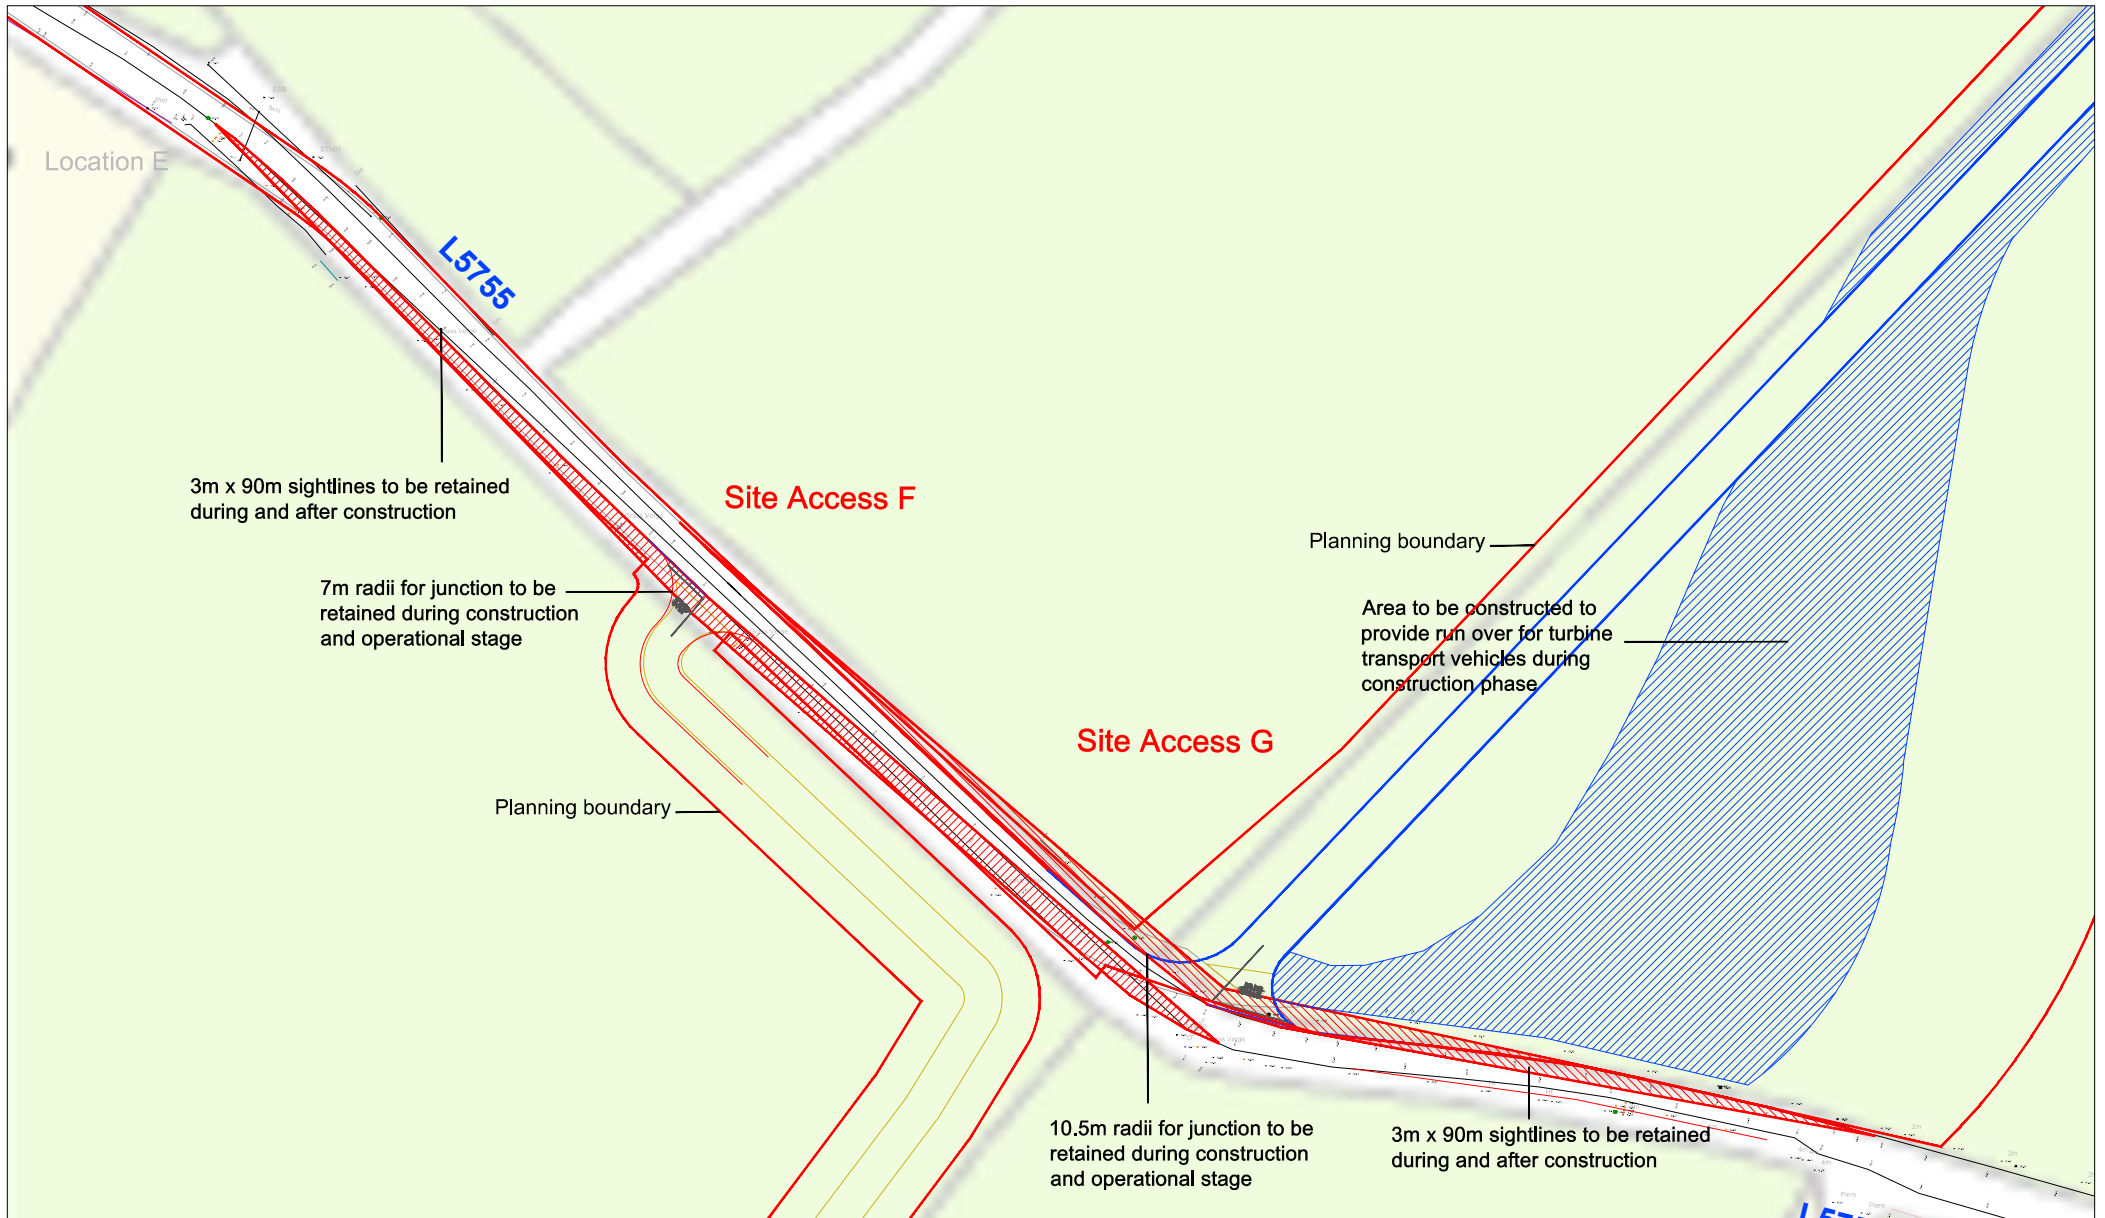

NOTES:

PLANNING DRAWING ONLY - NOT FOR CONSTRUCTION PURPOSES

Figure 14-33 Location 11 - Site access Junction G off L5755 (3m x 90m visibility splays)

PROJECT: Coole Wind Farm

CLIENT: Coole Wind Farm Ltd

PROJECT NO: 4860

DATE: 25.10.22

SCALE: 1:1000

DRAWN BY: AL

ALAN LIPSCOMBE
TRAFFIC & TRANSPORT CONSULTANTS