


**Coole Wind Farm FI,
Co. Westmeath
Planning Permission Application Drawings**






Schedule of Drawings

Drawing No.	Drawing Title	Scale	Page Size
200445g – 01 FI	Location Context Map	1: 60,000	A3
200445g – 02 FI	Site Location Map	1: 60,000	A1
200445g – 03 FI	Site Location Key Plan	1: 30,000	A1
200445g – 04 FI	Site Location Plan 1 of 9	1: 5,000	A1
200445g – 05 FI	Site Location Plan 2 of 9	1: 5,000	A1
200445g – 08 FI	Site Location Plan 5 of 9	1: 5,000	A1
200445g – 09 FI	Site Location Plan 6 of 9	1: 5,000	A1
200445g – 10 FI	Site Location Plan 7 of 9	1: 5,000	A1
200445g – 11 FI	Site Location Plan 8 of 9	1: 5,000	A1
200445g – 12 FI	Site Location Plan 9 of 9	1: 5,000	A1
200445g – 13 FI	Site layout Key Plan B	1: 30,000	A1
200445g – 14 FI	Site Layout Sheet 1 of 24	1: 2,500	A1
200445g – 15 FI	Site Layout Sheet 2 of 24	1: 2,500	A1
200445g – 16 FI	Site Layout Sheet 3 of 24	1: 2,500	A1
200445g – 17 FI	Site Layout Sheet 4 of 24	1: 2,500	A1
200445g – 18 FI	Site Layout Sheet 5 of 24	1: 2,500	A1
200445g – 19 FI	Site Layout Sheet 6 of 24	1: 2,500	A1
200445g – 20 FI	Site Layout Sheet 7 of 24	1: 2,500	A1
200445g – 21 FI	Site Layout Sheet 8 of 24	1: 2,500	A1
200445g – 26 FI	Site Layout Sheet 13 of 24	1: 2,500	A1
200445g – 27 FI	Site Layout Sheet 14 of 24	1: 2,500	A1
200445g – 28 FI	Site Layout Sheet 15 of 24	1: 2,500	A1
200445g – 29 FI	Site Layout Sheet 16 of 24	1: 2,500	A1
200445g – 30 FI	Site Layout Sheet 17 of 24	1: 2,500	A1
200445g – 31 FI	Site Layout Sheet 18 of 24	1: 2,500	A1
200445g – 32 FI	Site Layout Sheet 19 of 24	1: 2,500	A1
200445g – 33 FI	Site Layout Sheet 20 of 24	1: 2,500	A1
200445g – 34 FI	Site Layout Sheet 21 of 24	1: 2,500	A1
200445g – 35 FI	Site Layout Sheet 22 of 24	1: 2,500	A1
200445g – 36 FI	Site Layout Sheet 23 of 24	1: 2,500	A1
200445g – 37 FI	Site Layout Sheet 24 of 24	1: 2,500	A1
200445g – 38 FI	Temporary Construction Compound	1: 500	A3
200445g – 39 FI	Substation Layout	1: 500	A3
200445g – 42A FI	Wind Turbine Range Elevations & Plan	1: 500	A1
200445g – 42B FI	97.5m hub and 77.5m blade Wind Turbine Elevations & Plan	1: 500	A1
200445g – 42C FI	100m hub and 75m blade Wind Turbine Elevations & Plan	1: 500	A1
200445g – 42D FI	100.5m hub and 74.5m blade Wind Turbine Elevations & Plan	1: 500	A1
200445g – 43 FI	Turbine Foundation Standard Detail	1: 200	A3
200445g – 59 FI	Peatland Optioned Lands	1: 10,000	A1
COLE d005.3.3	CLONAVA BRIDGE CROSSING PROPOSED OPTION C	1:25/ 1:125	A1
COLE d005.3.4	SHRUBBYWOOD BRIDGE CROSSING WH-L1825-002.00 PROPOSED OPTION B	1:100 / 1:25	A1
COLE d005.3.5	SHRUBBYWOOD BRIDGE CROSSING WH-L1825-002.00 PROPOSED OPTION C	1:100 / 1:25	A1
COLE d005.3.6	CLONAVA BRIDGE CROSSING WH-L1825-001.00 PROPOSED OPTION D	1:25 / 1:125	A1
COLE d005.3.7	CLONAVA BRIDGE CROSSING WH-L1825-001.00 PROPOSED OPTION E	1:25 / 1:125	A1
COLE d005.3.8	SHRUBBYWOOD BRIDGE CROSSING WH-L1825-002.00 PROPOSED OPTION D	1:100 / 1:25	A1
COLE d006.1.1	MULLINGAR SUBSTATION ILLUSTRATIVE PLAN	1: 100	A1
COLE d006.1.2	MULLINGAR SUBSTATION EXTENSION EQUIPMENT DETAILS	1: 100	A1

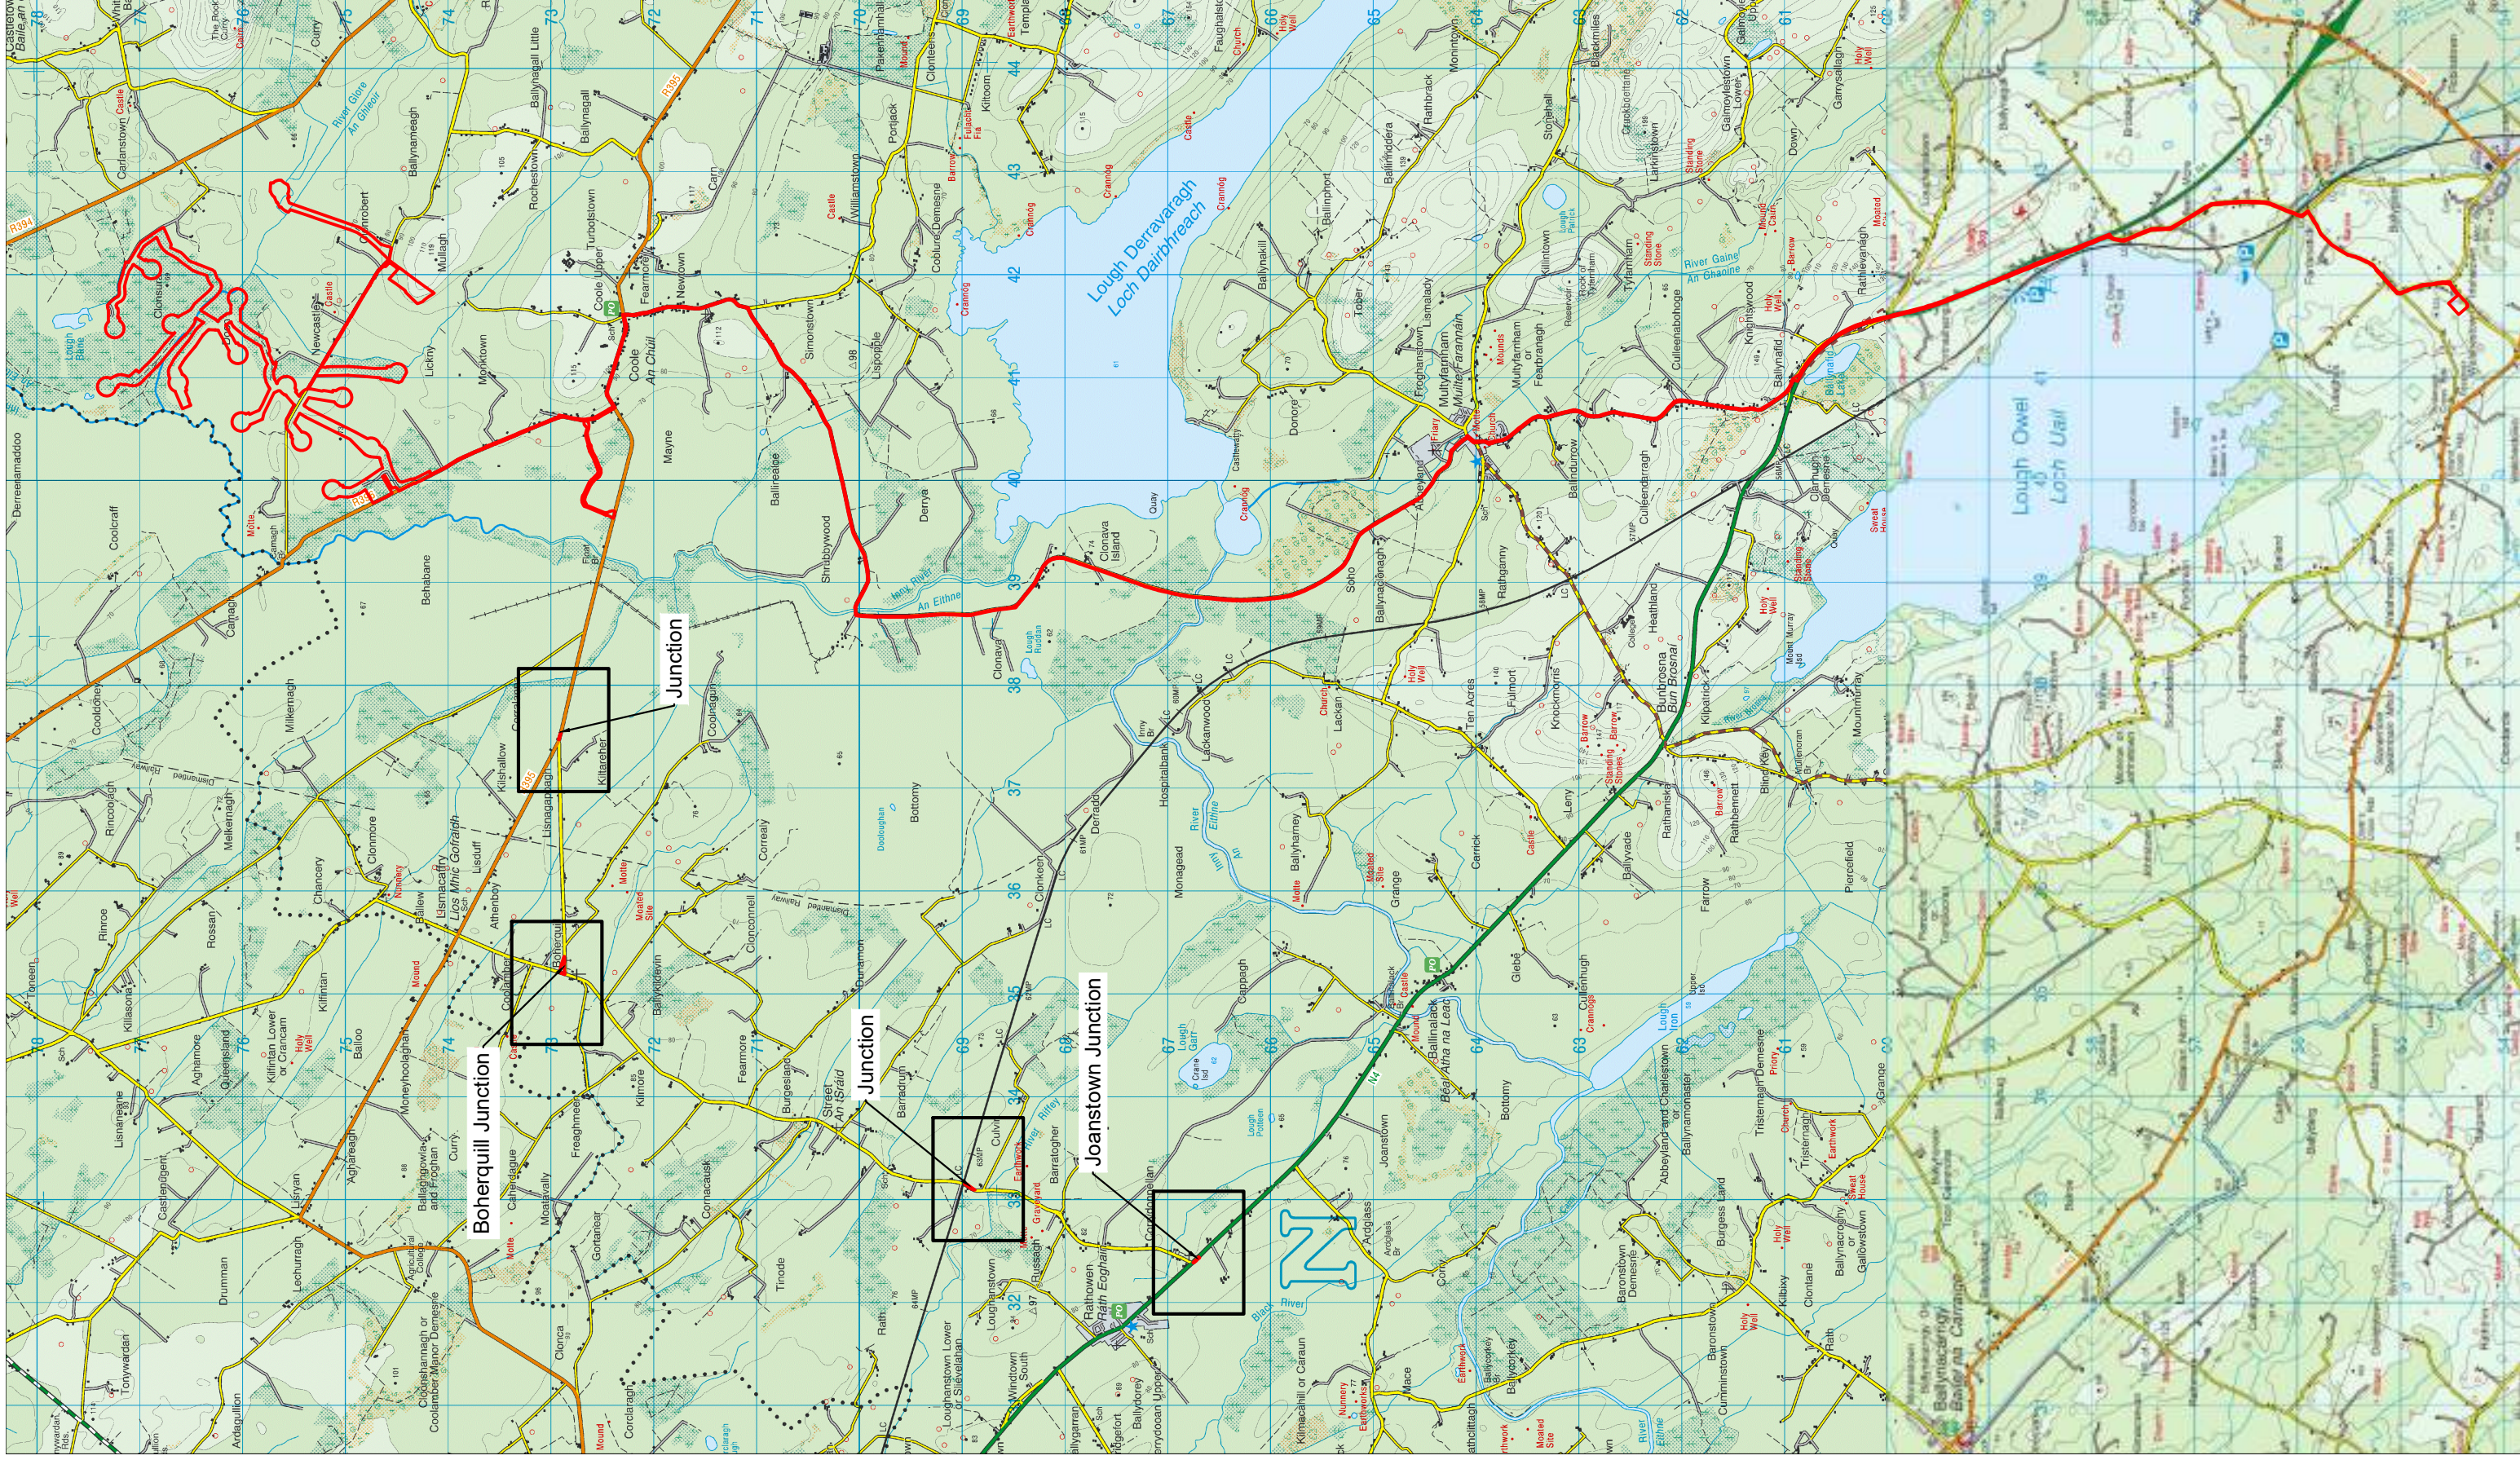

Drawing Legend

— Planning Application Boundary

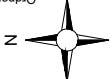

Ordnance Survey Ireland Licence No. CVAL50267517 © Ordnance Survey Ireland/Government of Ireland

DRAWING TITLE

Location Context Map

PROJECT TITLE: Coole Wind Farm Fl, Co. Westmeath

CHECKED BY: Meabhann Crowe

DRAWING BY: Joseph O'Brien

PROJECT NO: 200445g

SCALE: 1:60,000 @A3

DATE: 27.10.2022


OS SHEETS: OS2226, OS2426



MKO
 Planning and
 Environmental
 Consultants
 Turn Road, Cobey
 Island, HI W841
 +353 (0) 91 725611
 email: info@www.mko.ie
 Website: www.mko.ie


Project Design Drawing Notes

1. Drawings issued are for planning application purposes only.
2. Drawings not to be used for construction/contract conditions.
3. Copyright, all rights reserved. No part herewith may be copied or reproduced partially or wholly in any form whatsoever without the prior notice of the copyright owner McCarthy Keville O'Sullivan.
4. Do not scale off this drawing. Figured metric dimensions only should be taken off this drawing.
5. All contractors, whether main or sub-contractors, must visit the site and are responsible for taking and checking any and all dimensions and levels that relate to the works.
6. The use of or reliance upon this drawing shall be deemed to be acceptance of these conditions of use unless otherwise agreed in writing, such written agreement to be sought from and issued by the copyright holder to the use or reliance upon this drawing.
7. Layout plans show typical Turbine rotor diameter as per turbine drawing.
8. Final levels may vary depending on local ground conditions.
9. Exact location of cable/joint bay in the road corridor to be subject to ESB specifications and agreement with Westmeath County Council

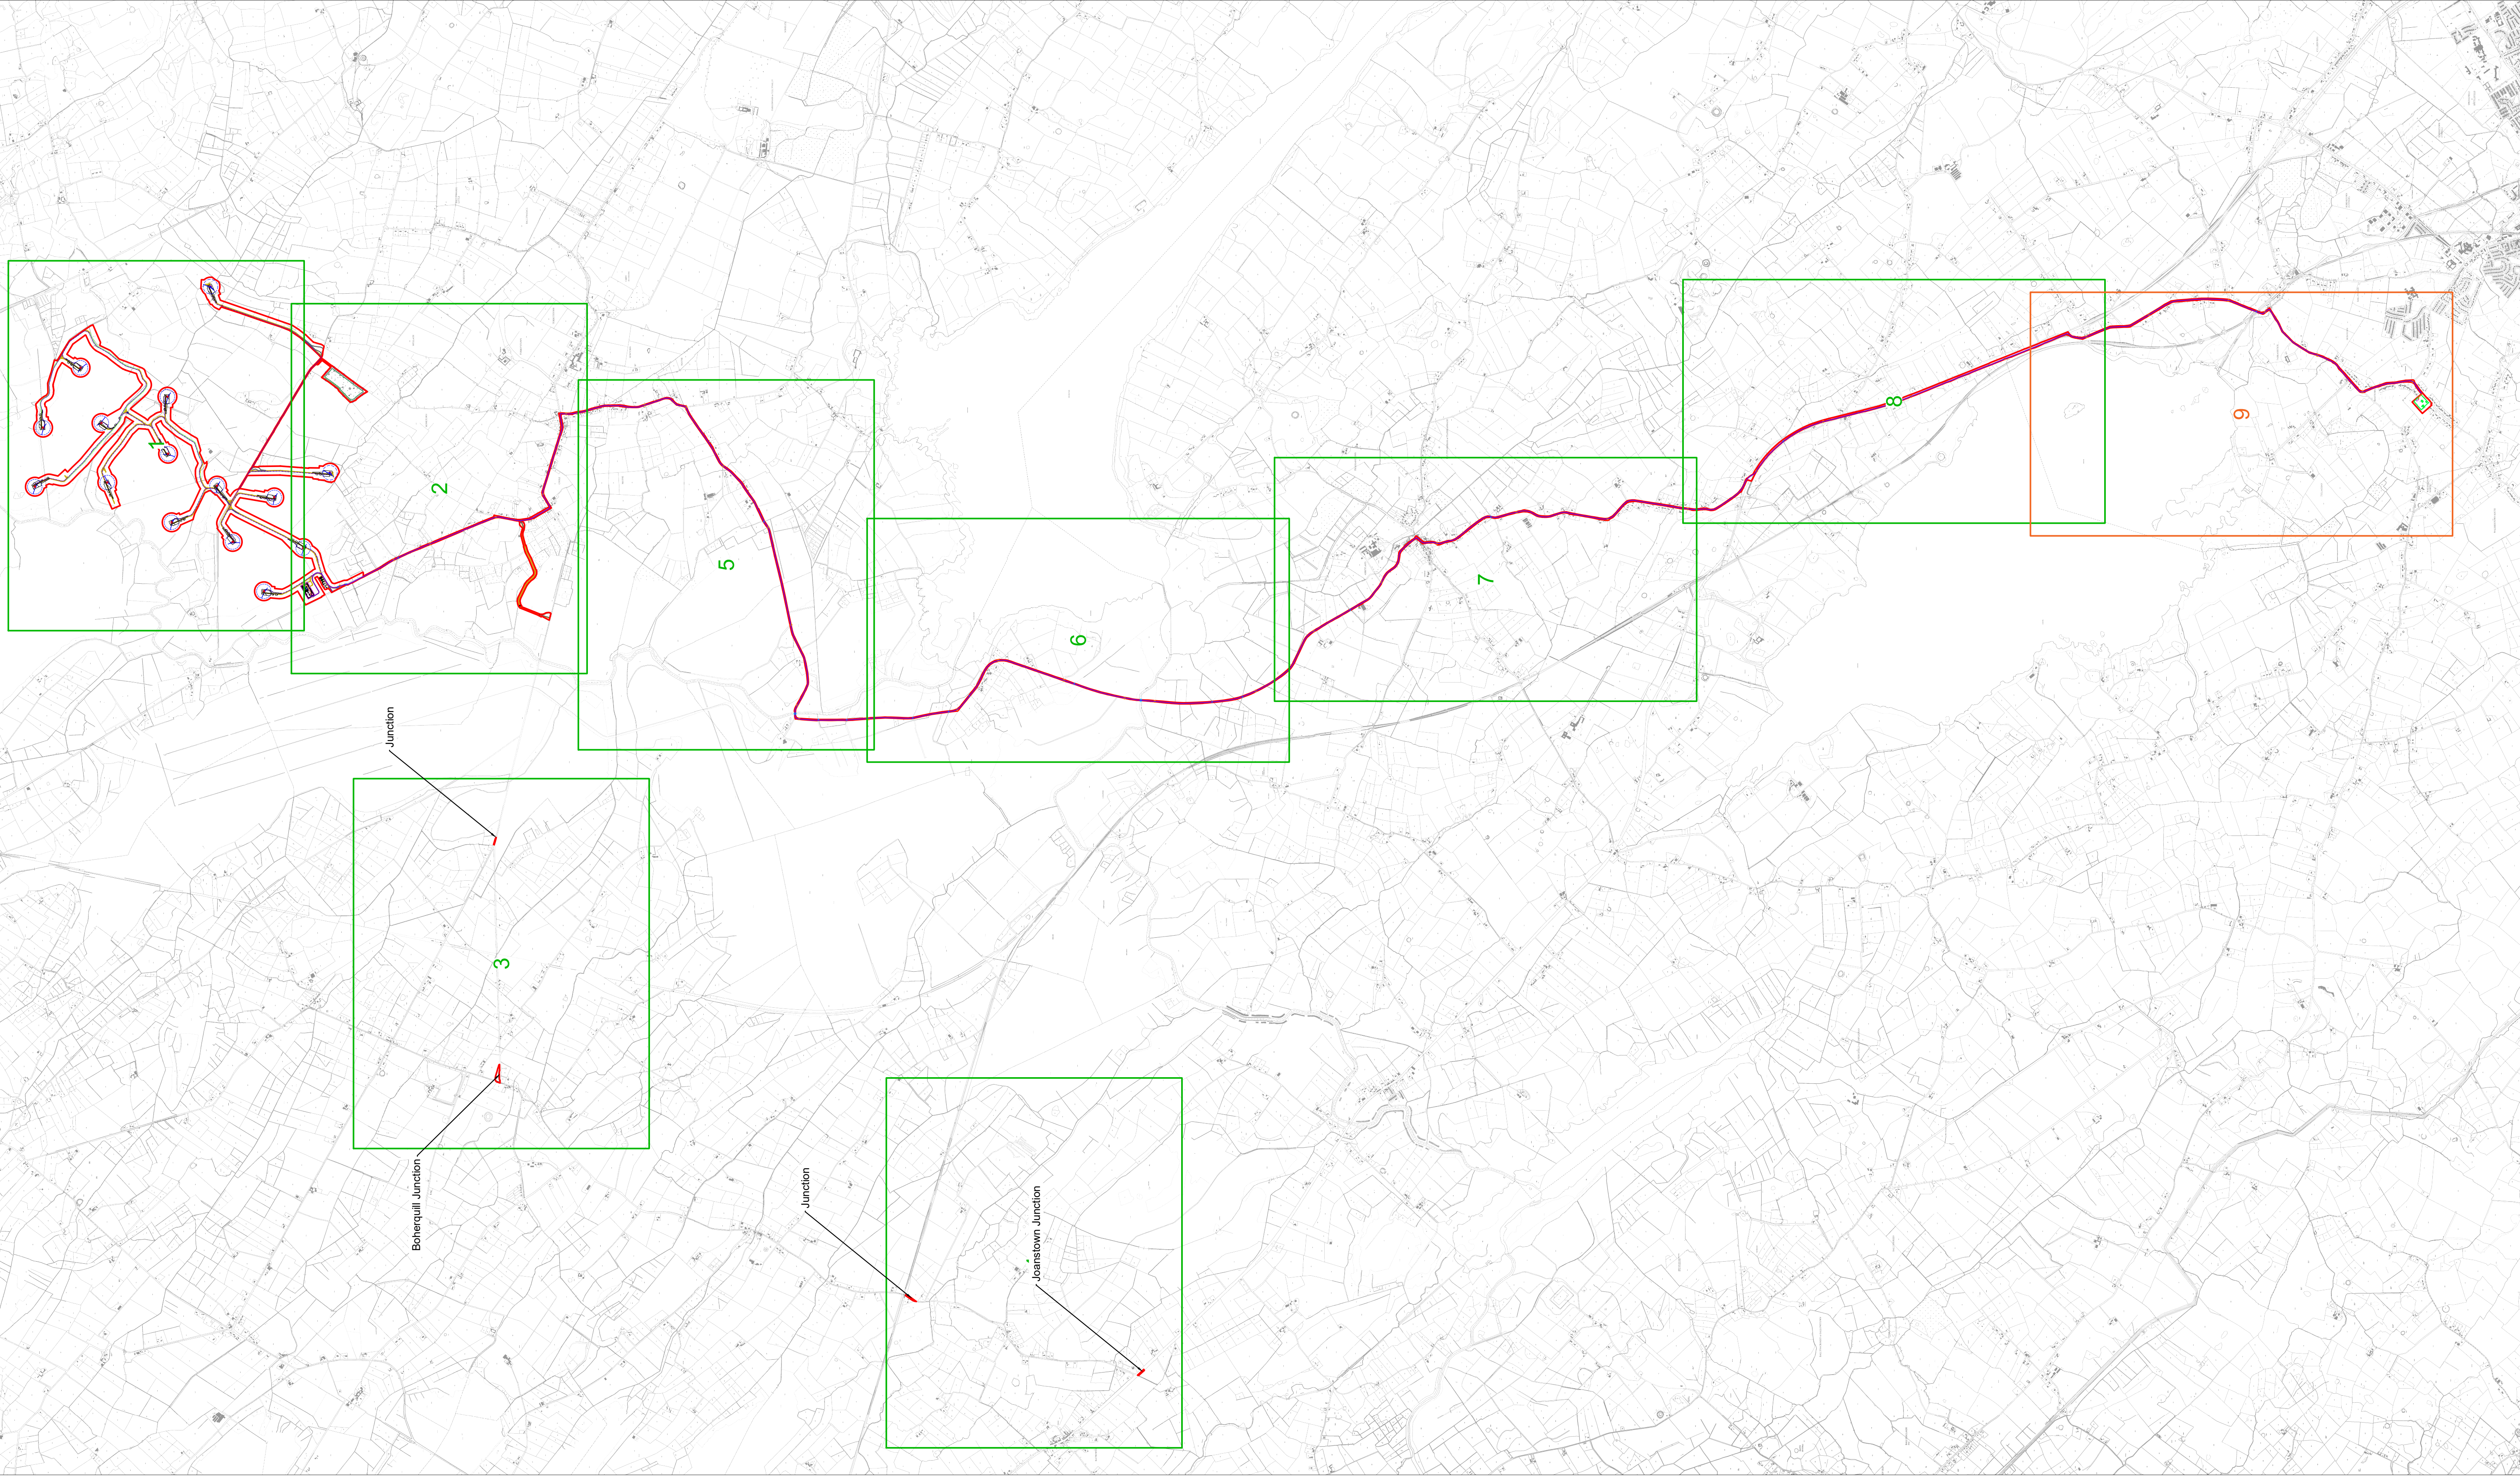

Drawing Legend

- Planning Application Boundary
- Existing Internal Road to be Upgraded
- Existing External Road to be Upgraded
- Proposed Road
- Crane Pad Hardstanding Area
- Turbine Foundation
- Turbine Sweep Area
- Borrow Pit
- Temporary Construction Compound
- Internal Electrical Cabling
- Grid Connection Route
- Proposed Cable Alteration
- Wind Farm Substation
- Existing Mullingar Substation

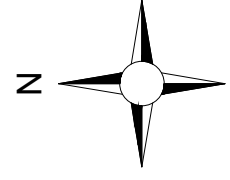


Site Location Key Plan

DRAWING TITLE
Coolle Wind Farm FI, Co. Westmeath


PROJECT TITLE	Coolle Wind Farm FI, Co. Westmeath
DRAWING BY	Joseph O'Brien
CHECKED BY	Meabhann Crowe
PROJECT NO.	200445g
DRAWING NO.	200445g - 03 FI
SCALE	1:30,000 @ A1
DATE	27.10.2022

OS SHEET No. 1: 2400, 2401, 2402, 

- Project Design Drawing Notes**
1. Drawings issued are for planning application purposes only.
 2. Drawings not to be used for construction/contract conditions.
 3. Copyright, all rights reserved. No part herewith may be copied or reproduced partially or wholly in any form whatsoever without the prior notice of the copyright owner McCarthy Keville O'Sullivan.
 4. Do not scale off this drawing. Figured metric dimensions only should be taken off this drawing.
 5. All contractors, whether main or sub-contractors, must visit the site and are responsible for taking and checking any and all dimensions and levels that relate to the works.
 6. The use of or reliance upon this drawing shall be deemed to be acceptance of these conditions of use unless otherwise agreed in writing, such written agreement to be sought from and issued by the copyright holder to the use or reliance upon this drawing.
 7. Layout plans show typical Turbine rotor diameter as per turbine drawing.
 8. Final levels may vary depending on local ground conditions.
 9. Exact location of cable/joint bay in the road corridor to be subject to ESB specifications and agreement with Westmeath County Council

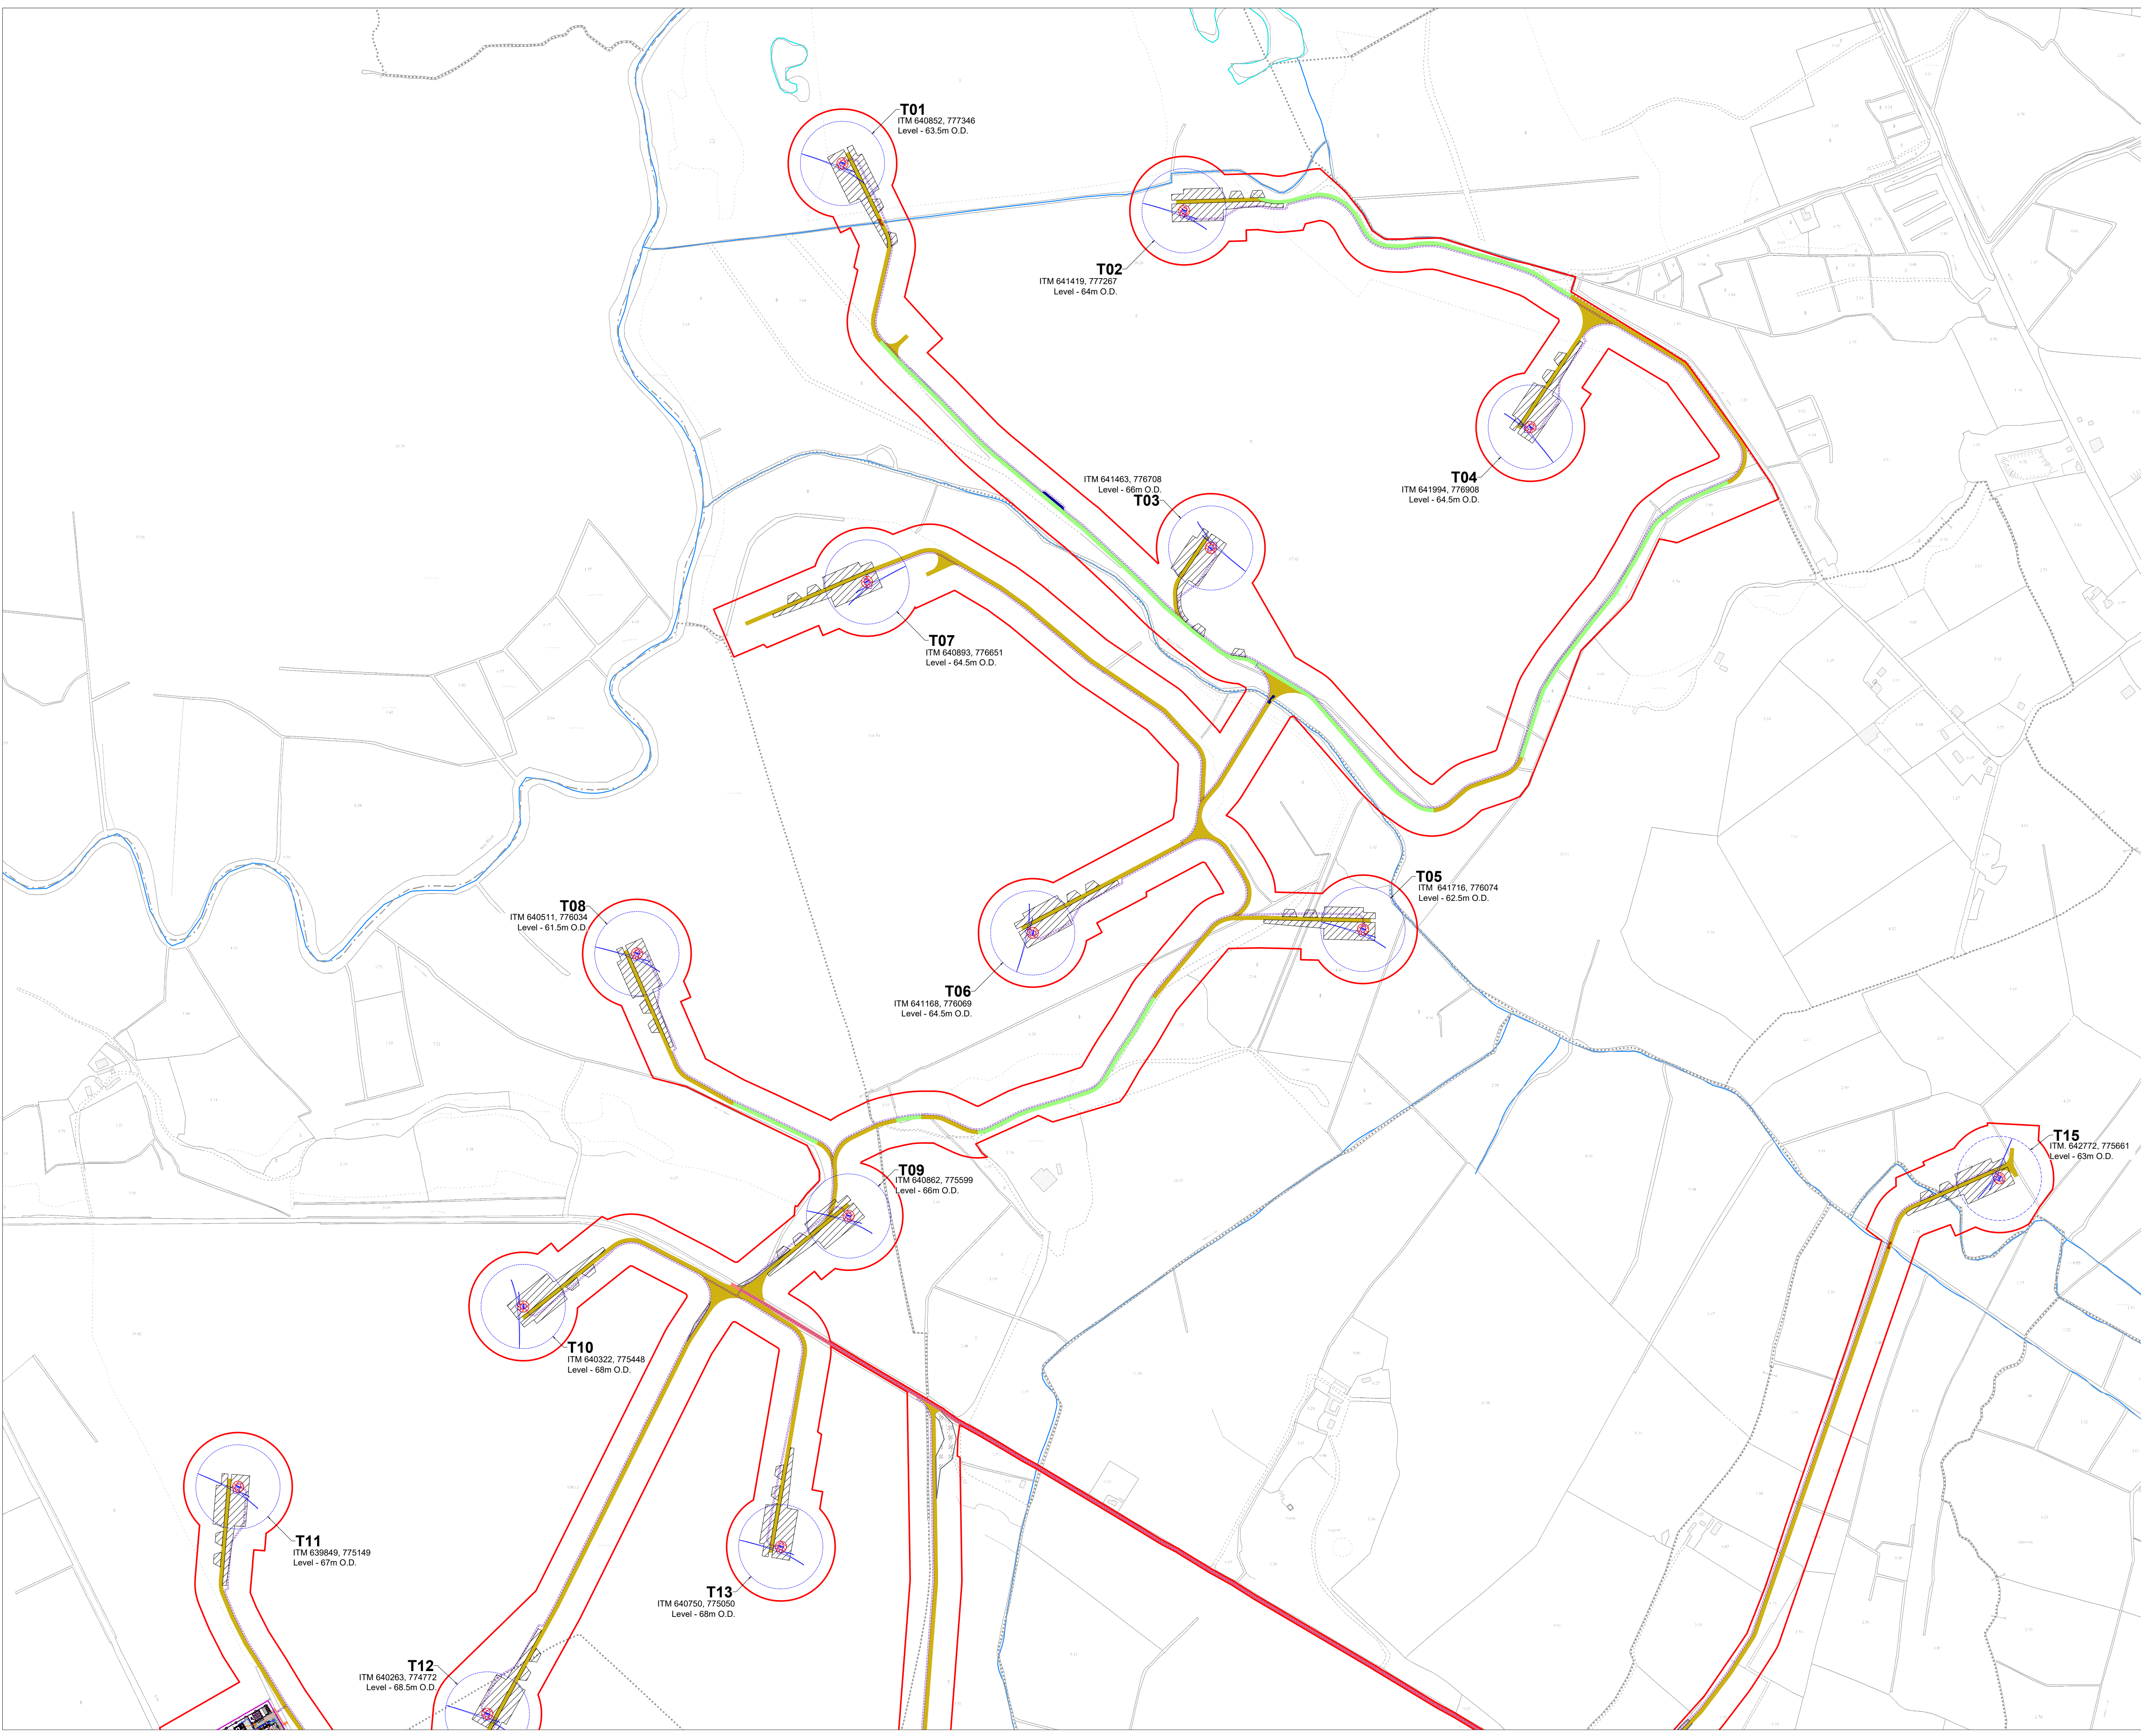

- Drawing Legend**
- Planning Application Boundary
 - Existing Internal Road to be Upgraded
 - Existing External Road to be Upgraded
 - Proposed Road
 - Proposed New Crossing
 - Existing Crossing for Upgrade
 - Passing Bays
 - Unbound Hardcore Surface
 - Crane Pad Hardstanding Area
 - Turbine Foundation
 - Turbine Sweep Area
 - Temporary Construction Compound
 - Internal Electrical Cabling
 - Wind Farm Substation
 - River/Stream
 - Lakes

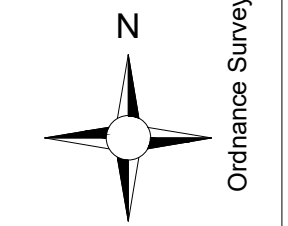


Site Location Plan
Sheet 1 of 9

PROJECT TITLE:
Coole Wind Farm FI, Co. Westmeath

DRAWING BY: **Joseph O'Brien** CHECKED BY: **Meabhann Crowe**
 PROJECT No.: **200445g** DRAWING No.: **200445g - 04 FI**

SCALE: **1:5,000 @ A1** DATE: **27.10.2022**

OS SHEET No.: 2494, 2495, 2496, 4

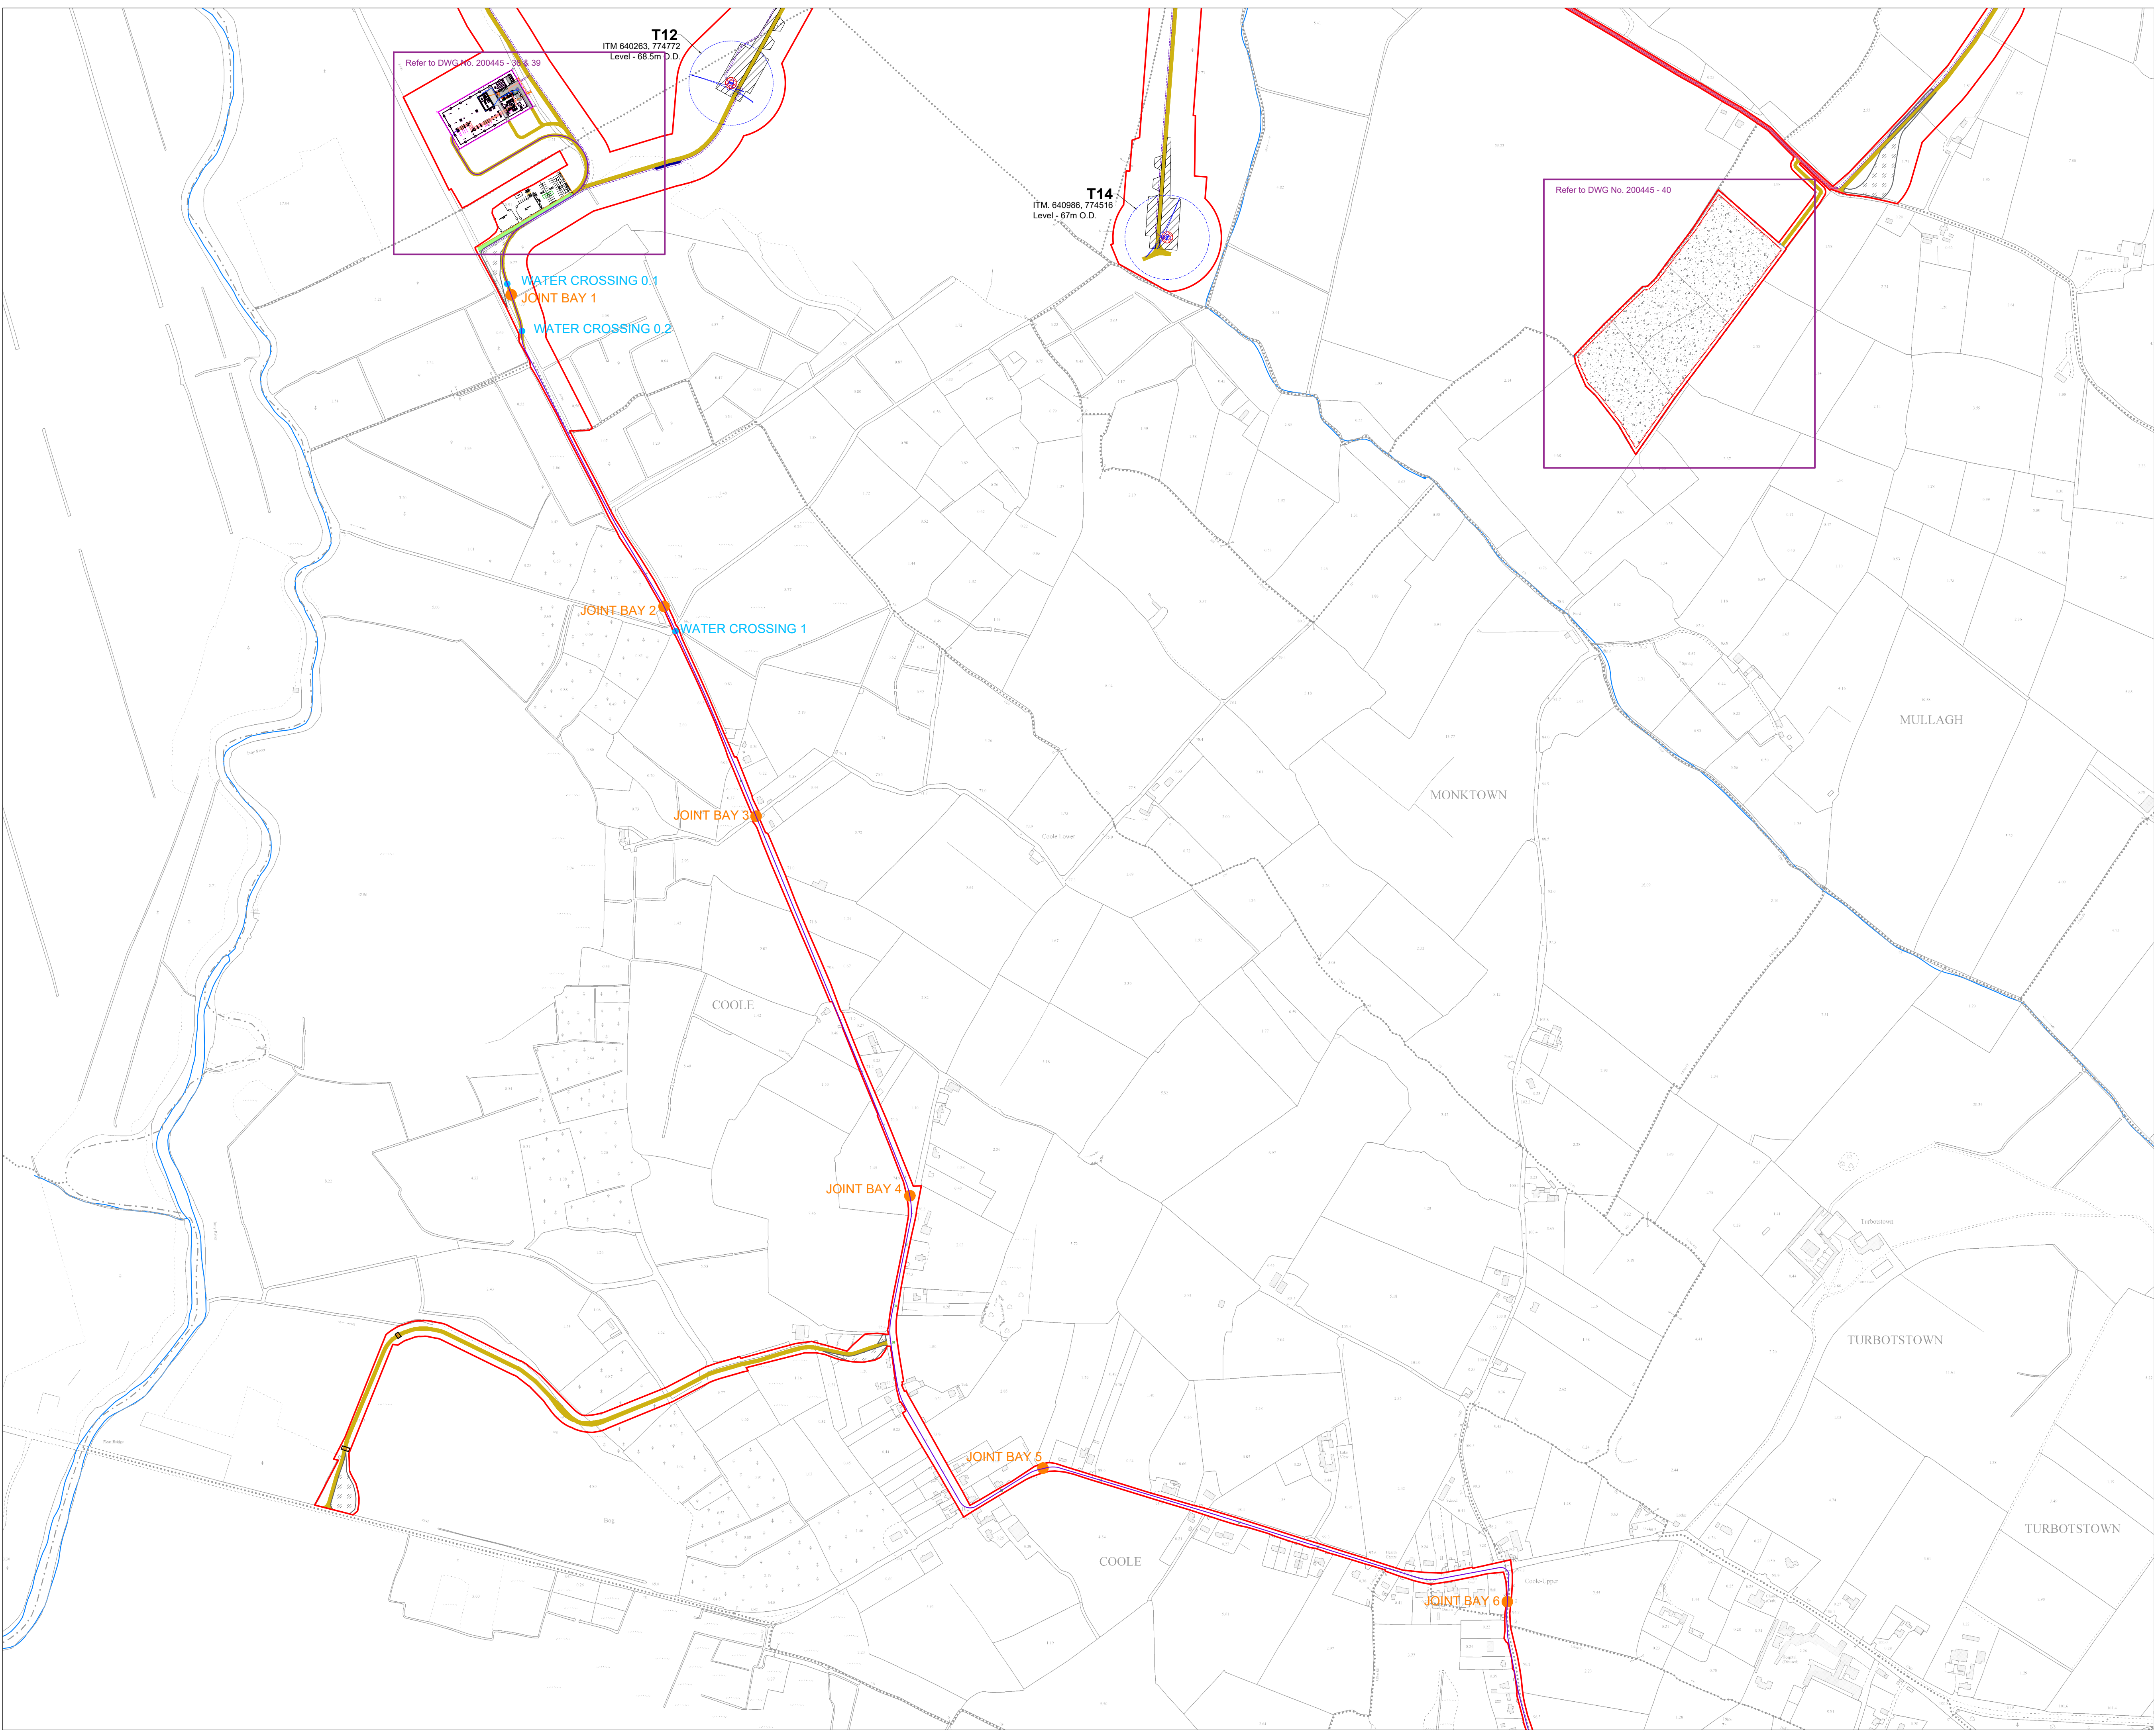

- Project Design Drawing Notes**
1. Drawings issued are for planning application purposes only.
 2. Drawings not to be used for construction/contract conditions.
 3. Copyright, all rights reserved. No part herewith may be copied or reproduced partially or wholly in any form whatsoever without the prior notice of the copyright owner McCarthy Keville O'Sullivan.
 4. Do not scale off this drawing. Figured metric dimensions only should be taken off this drawing.
 5. All contractors, whether main or sub-contractors, must visit the site and are responsible for taking and checking any and all dimensions and levels that relate to the works.
 6. The use of or reliance upon this drawing shall be deemed to be acceptance of these conditions of use unless otherwise agreed in writing, such written agreement to be sought from and issued by the copyright holder to the use or reliance upon this drawing.
 7. Layout plans show typical Turbine rotor diameter as per turbine drawing.
 8. Final levels may vary depending on local ground conditions.
 9. Exact location of cable/joint bay in the road corridor to be subject to ESB specifications and agreement with Westmeath County Council

Drawing Legend

- Planning Application Boundary
- Existing Internal Road to be Upgraded
- Existing External Road to be Upgraded
- Proposed Road
- Proposed New Crossing
- Passing Bays
- Unbound Hardcore Surface
- Crossing Point for Landowners
- Crane Pad Hardstanding Area
- Turbine Foundation
- Turbine Sweep Area
- Borrow Pit
- Internal Electrical Cabling
- Grid Connection Route
- Wind Farm Substation
- Joint Bay
- Watercrossing
- River/Stream

**Site Location Plan
Sheet 2 of 9**


PROJECT TITLE:
Coole Wind Farm FI, Co. Westmeath

DRAWING BY: **Joseph O'Brien** CHECKED BY: **Meabhann Crowe**

PROJECT No.: **200445g** DRAWING No.: **200445g - 05 FI**


SCALE: **1:5,000 @ A1** DATE: **27.10.2022**

OS SHEET No.: 2494, 2495, 2496, 

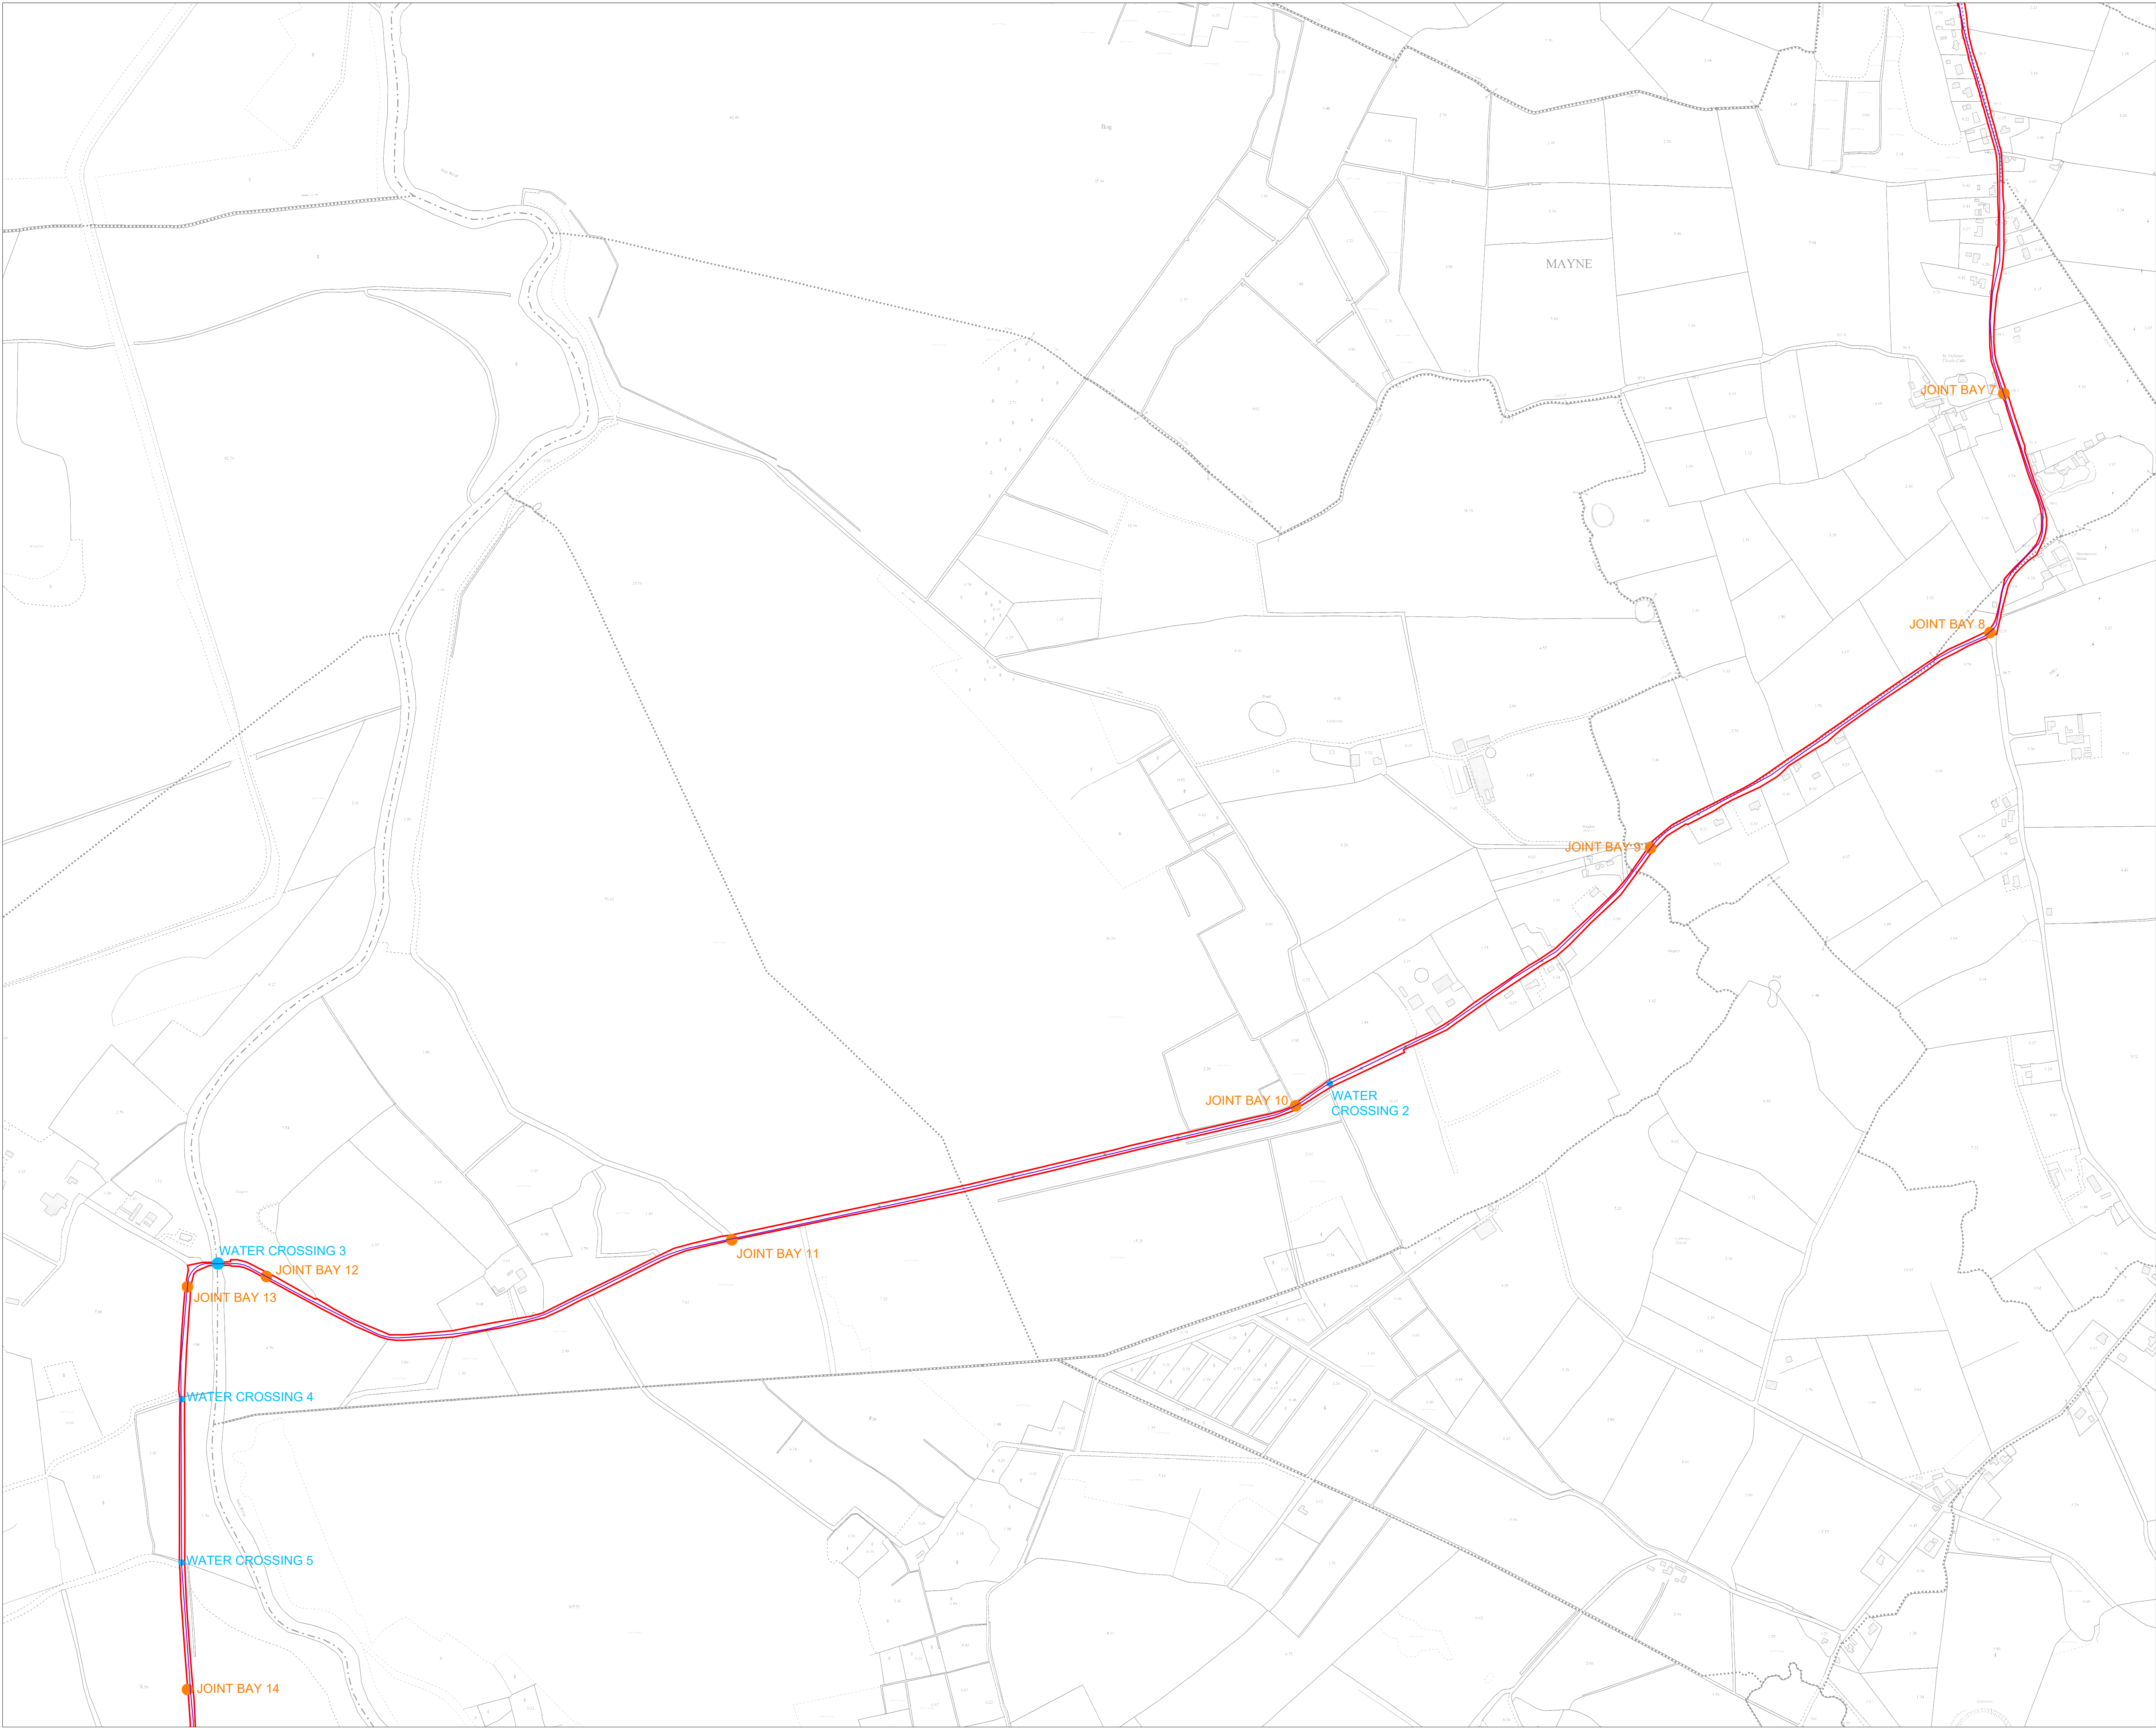

- Project Design Drawing Notes**
1. Drawings issued are for planning application purposes only.
 2. Drawings not to be used for construction/contract conditions.
 3. Copyright, all rights reserved. No part herewith may be copied or reproduced partially or wholly in any form whatsoever without the prior notice of the copyright owner McCarthy Keville O'Sullivan.
 4. Do not scale off this drawing. Figured metric dimensions only should be taken off this drawing.
 5. All contractors, whether main or sub-contractors, must visit the site and are responsible for taking and checking any and all dimensions and levels that relate to the works.
 6. The use of or reliance upon this drawing shall be deemed to be acceptance of these conditions of use unless otherwise agreed in writing, such written agreement to be sought from and issued by the copyright holder to the use or reliance upon this drawing.
 7. Layout plans show typical Turbine rotor diameter as per turbine drawing.
 8. Final levels may vary depending on local ground conditions.
 9. Exact location of cable/joint bay in the road corridor to be subject to ESB specifications and agreement with Westmeath County Council

- Drawing Legend**
- Planning Application Boundary
 - Grid Connection Route
 - Joint Bay
 - Watercrossing

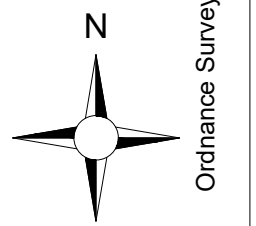

Ordnance Survey Ireland Licence No. CYAL50267517© Ordnance Survey Ireland/Government of Ireland

DRAWING TITLE: Site Location Plan Sheet 5 of 9	
PROJECT TITLE: Cooile Wind Farm FI, Co. Westmeath	
DRAWING BY: Joseph O'Brien	CHECKED BY: Meabhann Crowe
PROJECT No.: 200445g	DRAWING No.: 200445g - 08 FI
SCALE: 1:5,000 @ A1	DATE: 27.10.2022
OS SHEET No.: <small>004 005 006 007 1000</small>	

MKO
 Planning and
 Environmental
 Consultants
 Tuam Road, Galway
 Ireland: H91 VM84
 +353 (0) 91 735611
 email: info@www.mkofireland.ie
 Website: www.mkofireland.ie

Project Design Drawing Notes


1. Drawings issued are for planning application purposes only.
2. Drawings not to be used for construction/contract conditions.
3. Copyright, all rights reserved. No part hereof may be copied or reproduced partially or wholly in any form whatsoever without the prior notice of the copyright owner McCarthy Keville O'Sullivan.
4. Do not scale off this drawing. Figured metric dimensions only should be taken off this drawing.
5. All contractors, whether main or sub-contractors, must visit the site and are responsible for taking and checking any and all dimensions and levels that relate to the works.
6. The use of or reliance upon this drawing shall be deemed to be acceptance of these conditions of use unless otherwise agreed in writing, such written agreement to be sought from and issued by the copyright holder to the use or reliance upon this drawing.
7. Layout plans show typical Turbine rotor diameter as per turbine drawing.
8. Final levels may vary depending on local ground conditions.
9. Exact location of cable/joint bay in the road corridor to be subject to ESB specifications and agreement with Westmeath County Council



Drawing Legend

- Planning Application Boundary
- Grid Connection Route
- Joint Bay
- Watercrossing

Ordnance Survey Ireland Licence No. CYAL50267517 © Ordnance Survey Ireland/Government of Ireland

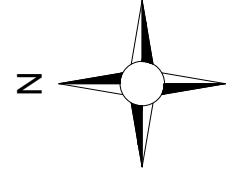

**Site Location Plan
Sheet 6 of 9**


PROJECT TITLE: Coole Wind Farm FI, Co. Westmeath	
DRAWING BY: Joseph O'Brien	CHECKED BY: Meabhann Crowe
PROJECT No: 200445g	DRAWING No: 200445g - 09 FI
SCALE: 1:5,000 @ A1	DATE: 27.10.2022

OS SHEET No.: 2004 2005 2006 



MKO
Planning and
Environmental
Consultants
Tuum Road, Galway
Ireland, H91 VW84
+353 (0) 91 735611
email: info@www.mkofireland.ie
Website: www.mkofireland.ie


Project Design Drawing Notes
1. Drawings issued are for planning application purposes only.
2. Drawings not to be used for construction/contract conditions.
3. Copyright, all rights reserved. No part hereof may be copied or reproduced partially or wholly in any form whatsoever without the prior notice of the copyright owner McCarthy Keville O'Sullivan.
4. Do not scale off this drawing. Figured metric dimensions only should be taken off this drawing.
5. All contractors, whether main or sub-contractors, must visit the site and are responsible for taking and checking any and all dimensions and levels that relate to the works.
6. The use of or reliance upon this drawing shall be deemed to be acceptance of these conditions of use unless otherwise agreed in writing, such written agreement to be sought from and issued by the copyright holder to the use or reliance upon this drawing.
7. Layout plans show typical Turbine rotor diameter as per turbine drawing.
8. Final levels may vary depending on local ground conditions.
9. Exact location of cable/joint bay in the road corridor to be subject to ESB specifications and agreement with Westmeath County Council

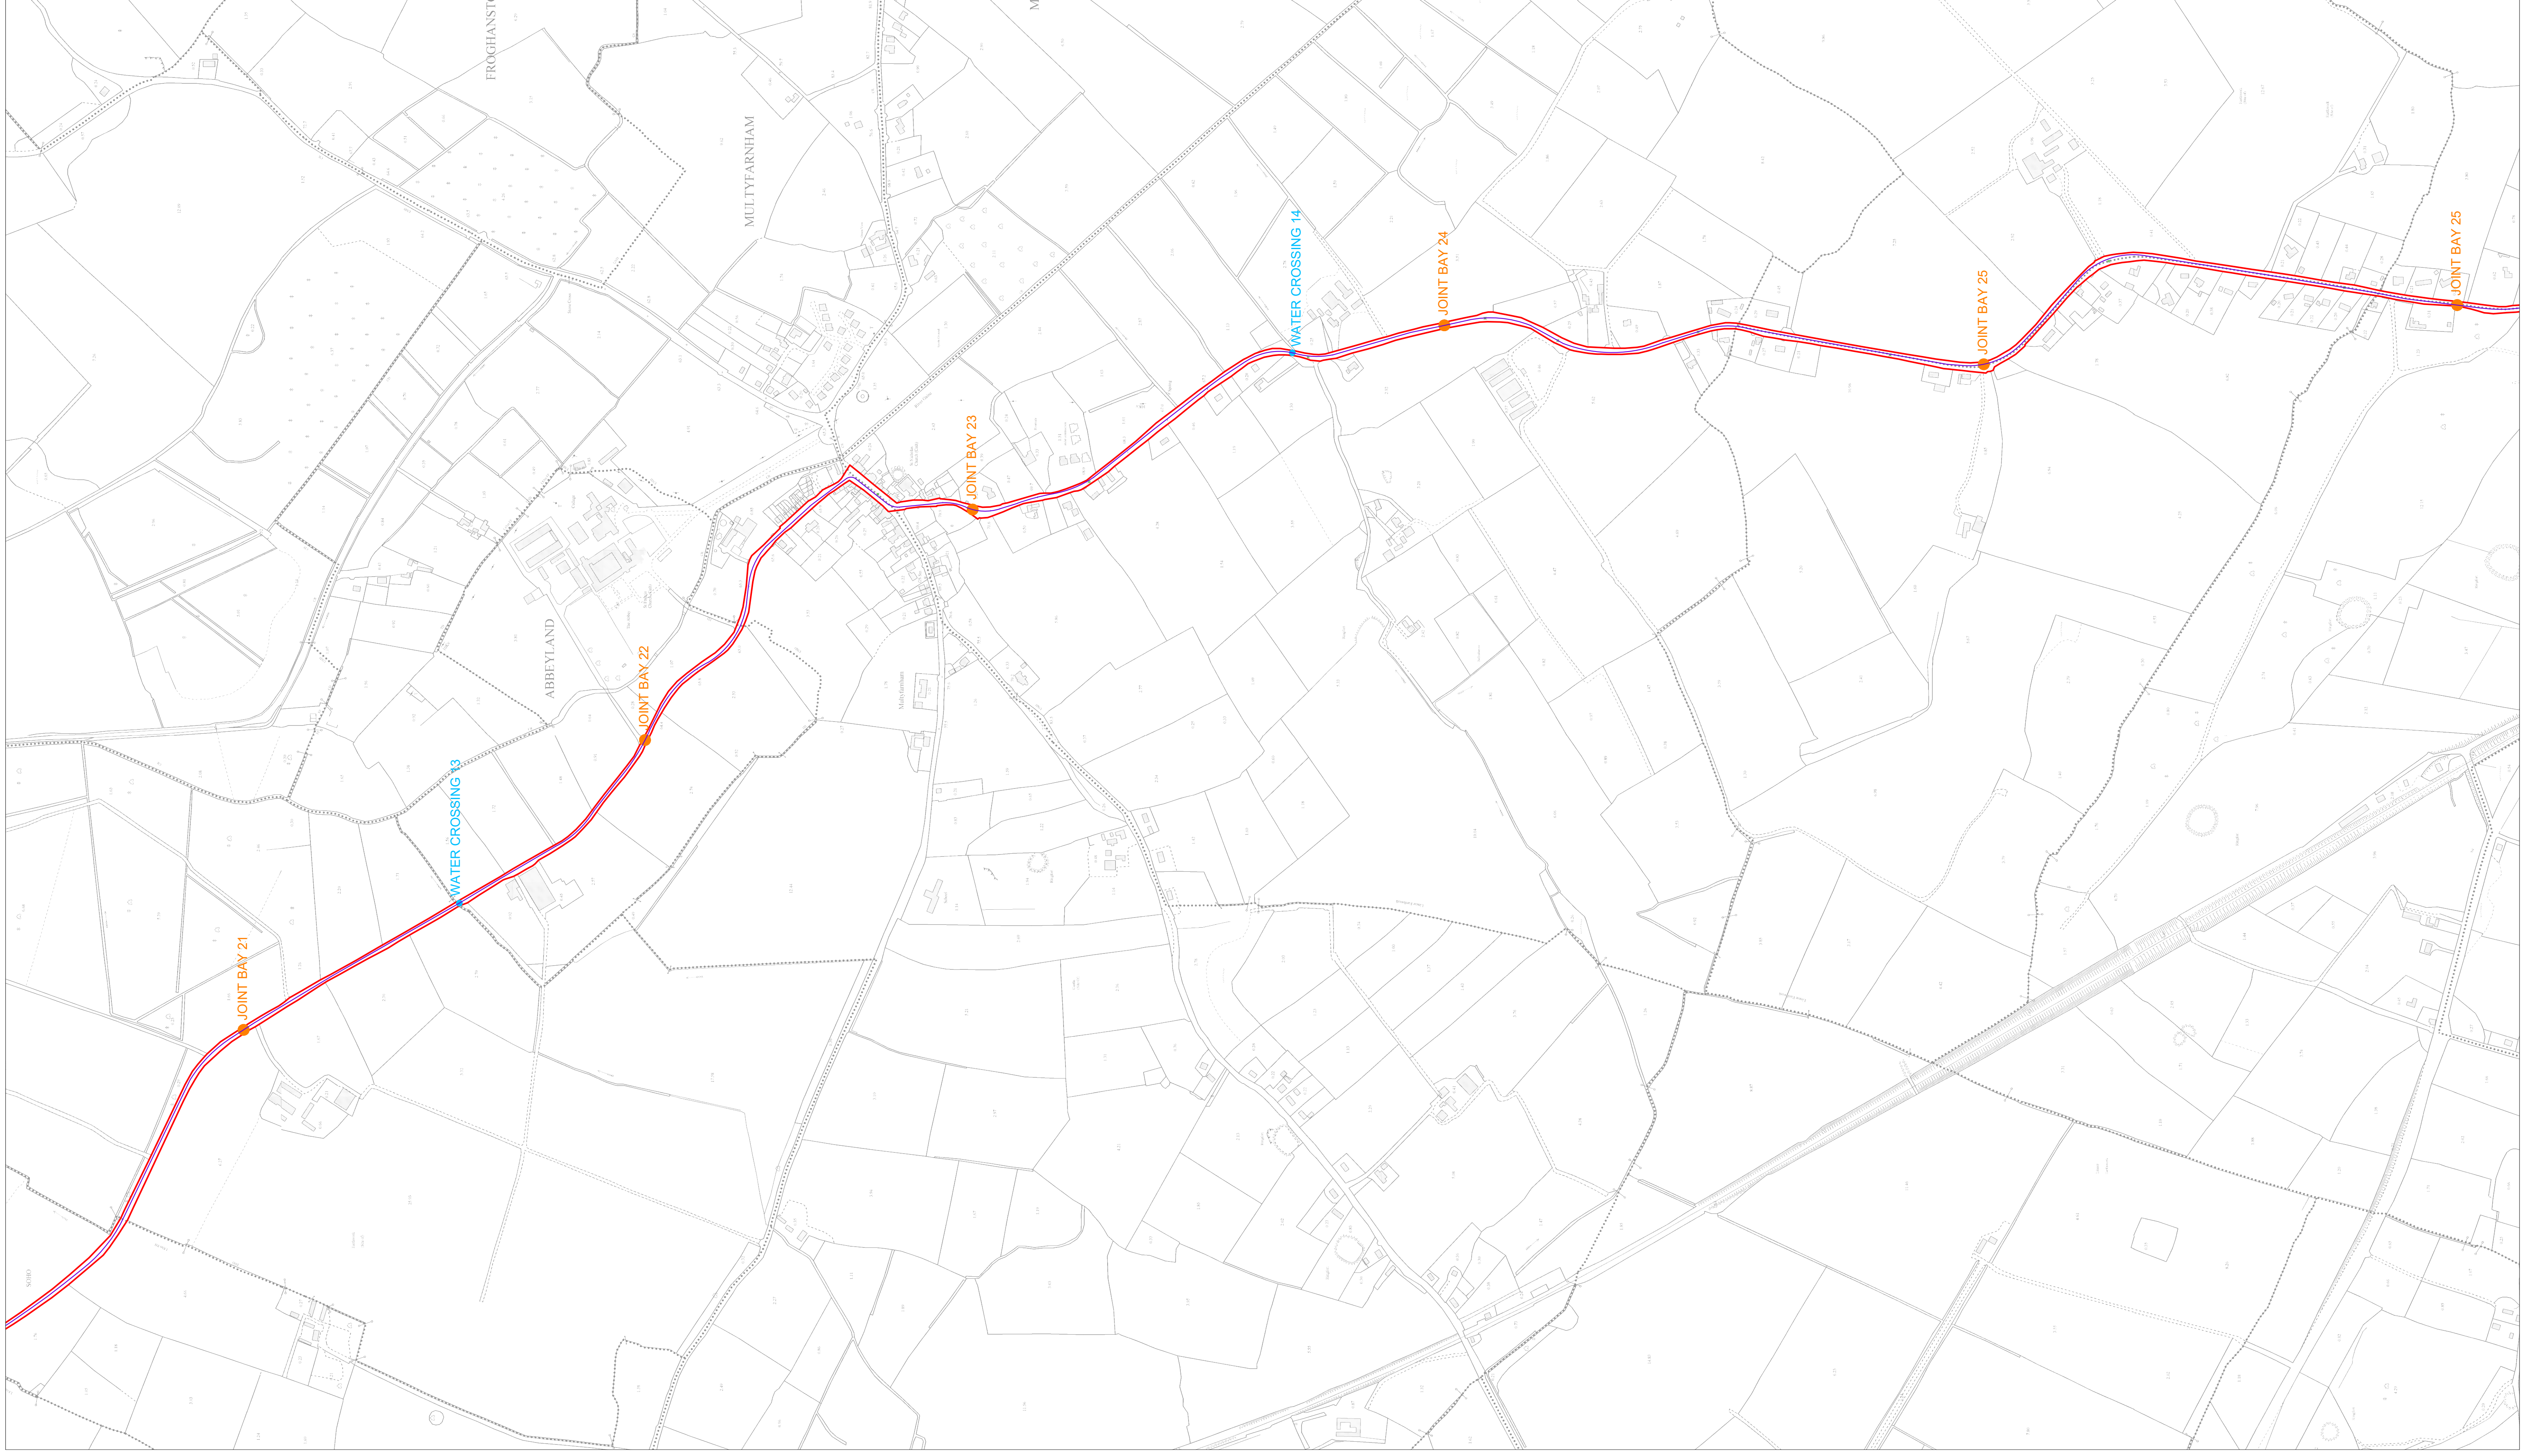

Drawing Legend

- Planning Application Boundary
- Grid Connection Route
- Joint Bay
- Watercrossing

Ordnance Survey Ireland Licence No. CYAL50267517 © Ordnance Survey Ireland/Government of Ireland

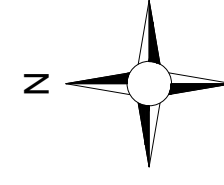

DRAWING TITLE
**Site Location Plan
Sheet 7 of 9**

PROJECT TITLE

Cooile Wind Farm FI, Co. Westmeath
DRAWING BY: **Joseph O'Brien**
CHECKED BY: **Meabhann Crowe**
PROJECT No: **200445g**
DRAWING No: **200445g - 10 FI**
SCALE: **1:5,000 @ A1**
DATE: **27.10.2022**

OS SHEET No.: 2500, 2502, 2504, 3000



MKO
Planning and
Environmental
Consultants
Tean Road, Galway
Ireland, H91 VW84
+353 (0) 91 735611
email: info@www.mkoireland.ie
Website: www.mkoireland.ie

Project Design Drawing Notes


1. Drawings issued are for planning application purposes only.
2. Drawings not to be used for construction/contract conditions.
3. Copyright, all rights reserved. No part hereof may be copied or reproduced partially or wholly in any form whatsoever without the prior notice of the copyright owner McCarthy Keville O'Sullivan.
4. Do not scale off this drawing. Figured metric dimensions only should be taken off this drawing.
5. All contractors, whether main or sub-contractors, must visit the site and are responsible for taking and checking any and all dimensions and levels that relate to the works.
6. The use of or reliance upon this drawing shall be deemed to be acceptance of these conditions of use unless otherwise agreed in writing, such written agreement to be sought from and issued by the copyright holder to the use or reliance upon this drawing.
7. Layout plans show typical Turbine rotor diameter as per turbine drawing.
8. Final levels may vary depending on local ground conditions.
9. Exact location of cable/joint bay in the road corridor to be subject to ESB specifications and agreement with Westmeath County Council



Drawing Legend

- Planning Application Boundary (Red X)
- Site Notice (Red line)
- Grid Connection Route (Purple line)
- Proposed Cable Alteration (Orange line)
- Joint Bay (Orange dot)
- Watercrossing (Blue dot)
- Existing Mullingar Substation (Green rectangle)

Ordnance Survey Ireland Licence No. CYAL50267517 © Ordnance Survey Ireland/Government of Ireland

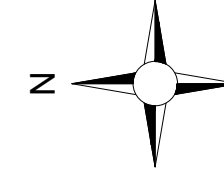


**Site Location Plan
Sheet 9 of 9**

PROJECT TITLE: Coolle Wind Farm FI, Co. Westmeath	
DRAWING BY: Joseph O'Brien	CHECKED BY: Meabhann Crowe
PROJECT No: 200445g	DRAWING No: 200445g - 12 FI
SCALE: 1:5,000 @ A1	DATE: 27.10.2022
OS SHEET No.: 2504, 2505, 2506, 4	


Project Design Drawing Notes

1. Drawings issued are for planning application purposes only.
2. Drawings not to be used for construction/contract conditions.
3. Copyright, all rights reserved. No part hereof may be copied or reproduced partially or wholly in any form whatsoever without the prior notice of the copyright owner McCarthy Keville O'Sullivan.
4. Do not scale off this drawing. Figured metric dimensions only should be taken off this drawing.
5. All contractors, whether main or sub-contractors, must visit the site and are responsible for taking and checking any and all dimensions and levels that relate to the works.
6. The use of or reliance upon this drawing shall be deemed to be acceptance of these conditions of use unless otherwise agreed in writing, such written agreement to be sought from and issued by the copyright holder to the use or reliance upon this drawing.
7. Layout plans show typical Turbine rotor diameter as per turbine drawing.
8. Final levels may vary depending on local ground conditions.
9. Exact location of cable/joint bay in the road corridor to be subject to ESB specifications and agreement with Westmeath County Council

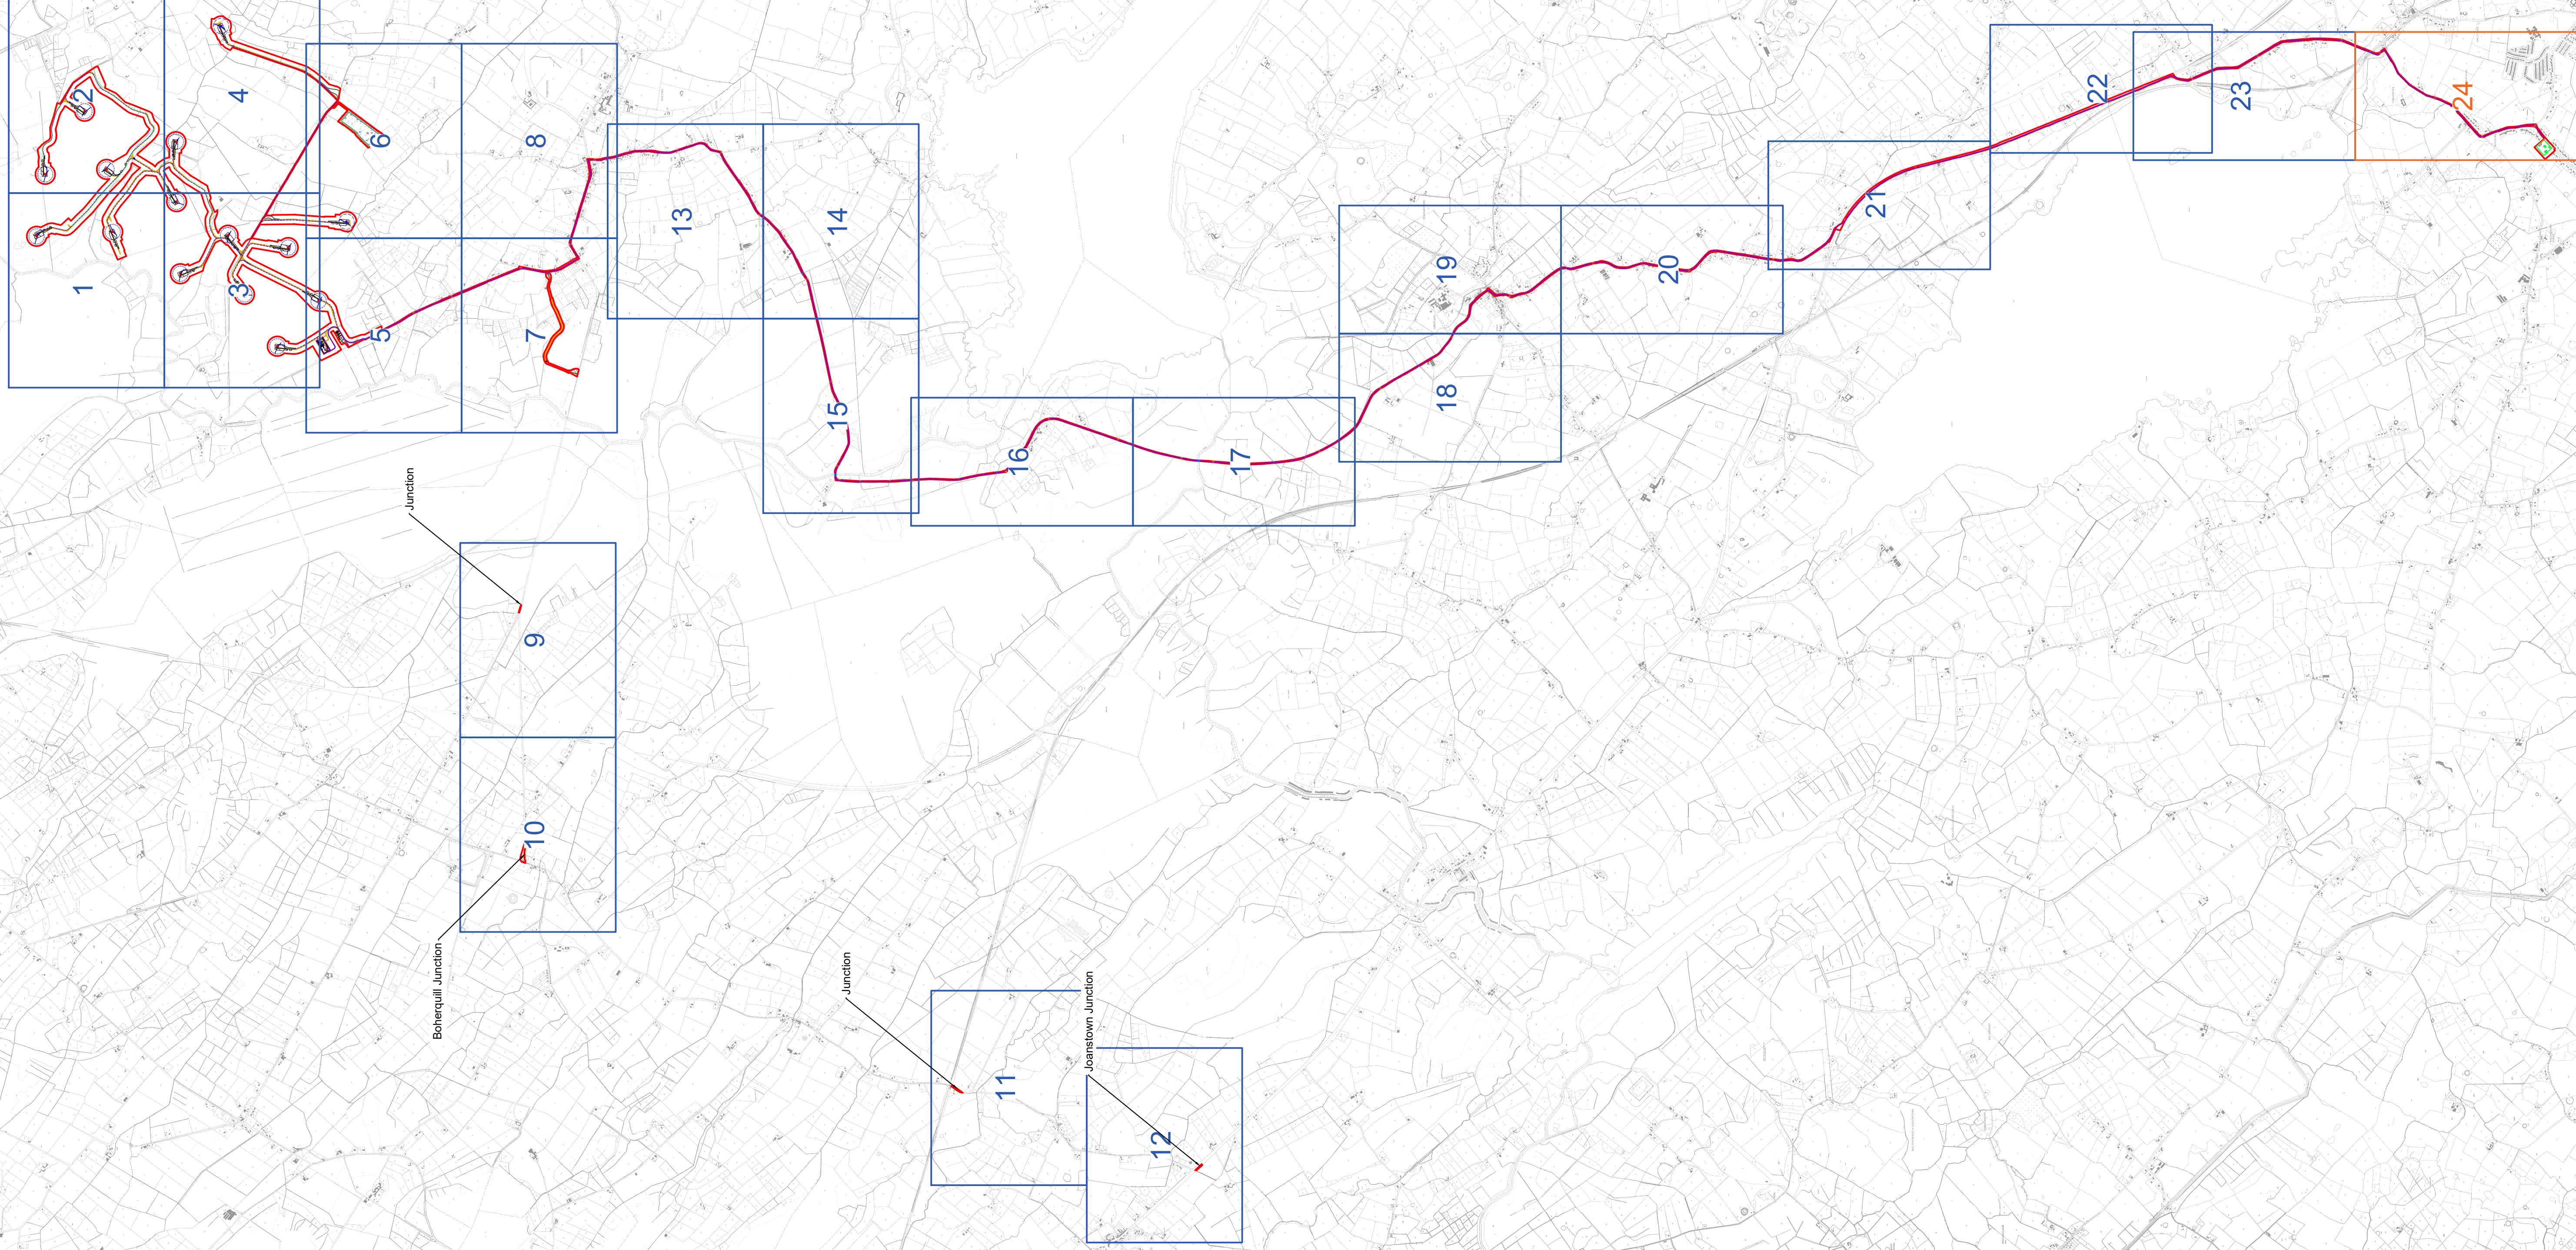

Drawing Legend

- Planning Application Boundary
- Existing Internal Road to be Upgraded
- Existing External Road to be Upgraded
- Proposed Road
- Crane Pad Hardstanding Area
- Turbine Foundation
- Turbine Sweep Area
- Borrow Pit
- Temporary Construction Compound
- Internal Electrical Cabling
- Grid Connection Route
- Proposed Cable Alteration
- Wind Farm Substation
- Existing Mullingar Substation

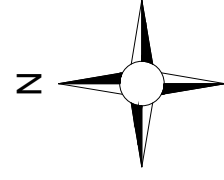


DRAWING TITLE

Site Location Key Plan B

PROJECT TITLE	Coolo Wind Farm FI, Co. Westmeath		
DRAWING BY	Joseph O'Brien	CHECKED BY	Meabhann Crowe
PROJECT NO.	200445g	DRAWING NO.	200445g - 13 FI
SCALE	1:30,000 @ A1	DATE	27.10.2022
OS SHEET No.	2564, 2565, 2566, 3000		




MKO
Planning and
Environmental
Consultants
Team Road, Galway
Ireland, H91 VW84
+353 (0) 91 735611
email: info@www.mkofireland.ie
Website: www.mkofireland.ie

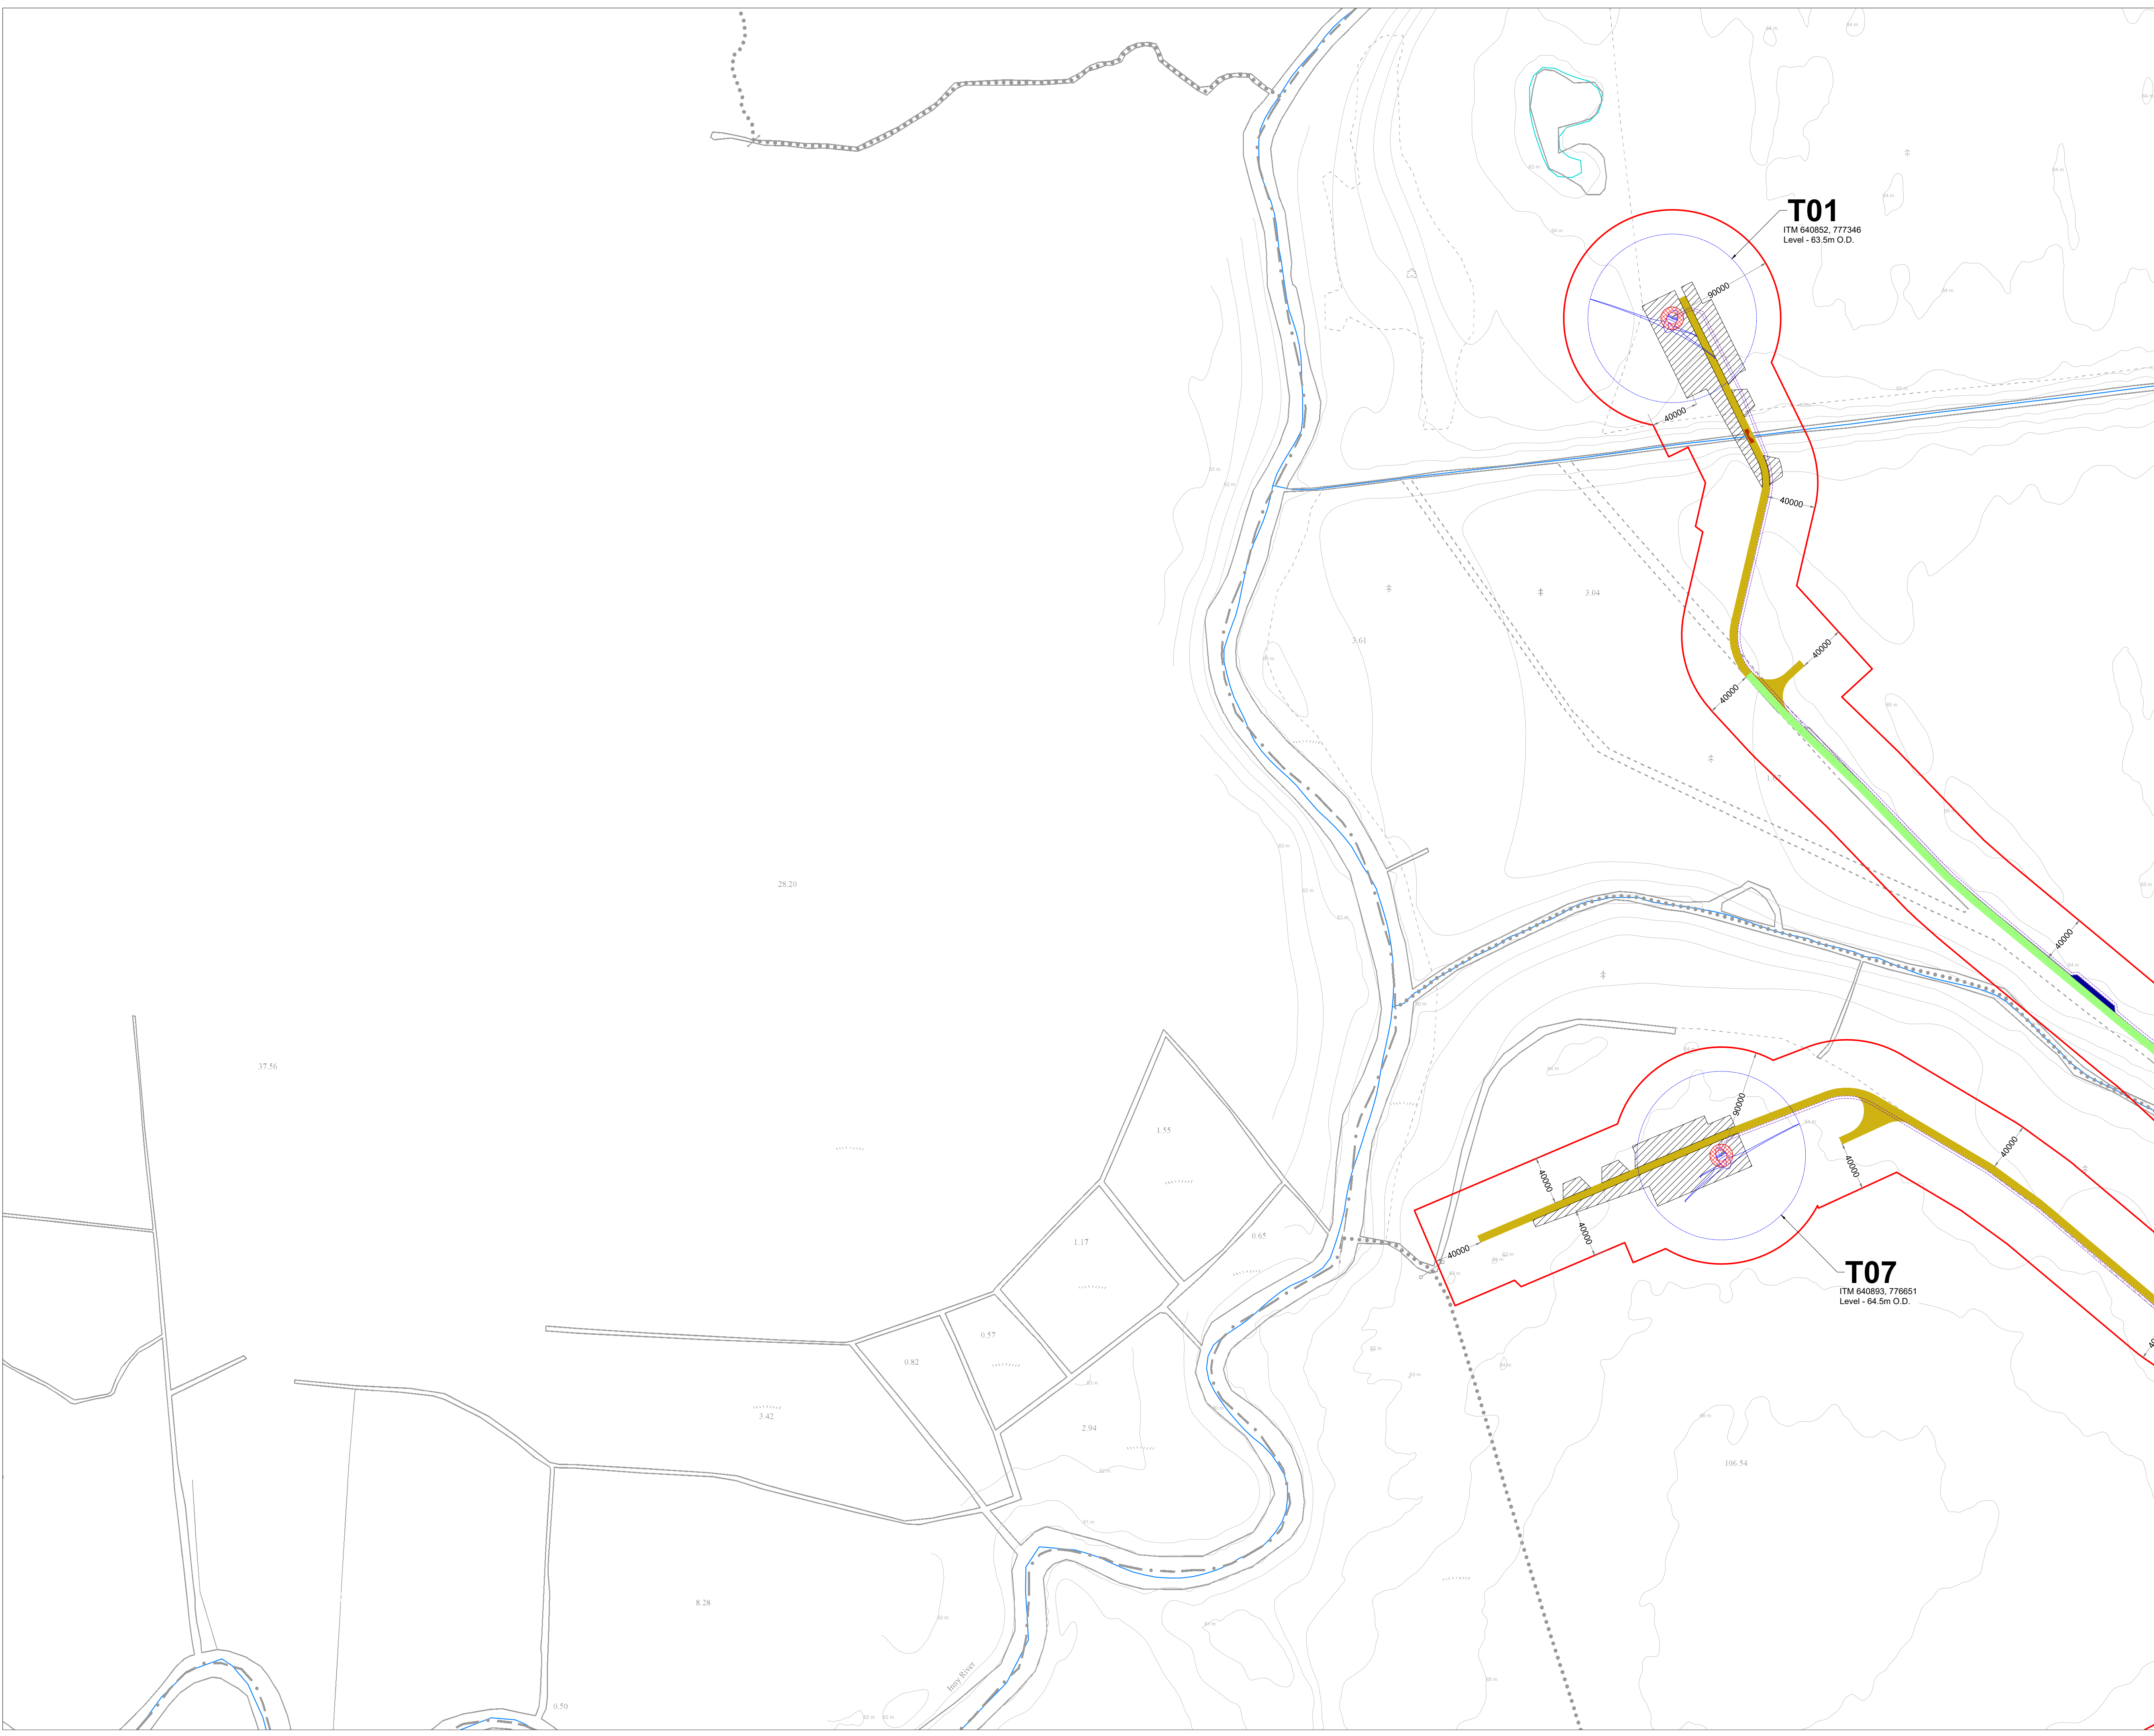

- Project Design Drawing Notes**
1. Drawings issued are for planning application purposes only.
 2. Drawings not to be used for construction/contract conditions.
 3. Copyright, all rights reserved. No part herewith may be copied or reproduced partially or wholly in any form whatsoever without the prior notice of the copyright owner McCarthy Keville O'Sullivan.
 4. Do not scale off this drawing. Figured metric dimensions only should be taken off this drawing.
 5. All contractors, whether main or sub-contractors, must visit the site and are responsible for taking and checking any and all dimensions and levels that relate to the works.
 6. The use of or reliance upon this drawing shall be deemed to be acceptance of these conditions of use unless otherwise agreed in writing, such written agreement to be sought from and issued by the copyright holder to the use or reliance upon this drawing.
 7. Layout plans show typical Turbine rotor diameter as per turbine drawing.
 8. Final levels may vary depending on local ground conditions.
 9. Exact location of cable/joint bay in the road corridor to be subject to ESB specifications and agreement with Westmeath County Council

- Drawing Legend**
- Planning Application Boundary
 - Existing Internal Road to be Upgraded
 - Proposed Road
 - Proposed New Crossing
 - Passing Bays
 - Crane Pad Hardstanding Area
 - Turbine Foundation
 - Turbine Sweep Area
 - Internal Electrical Cabling
 - River/Stream

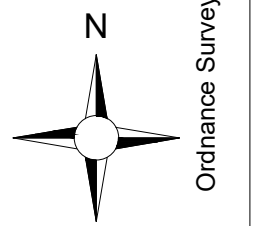

Ordnance Survey Ireland Licence No. CYAL5026757 © Ordnance Survey Ireland/Government of Ireland

DRAWING TITLE:
**Site Layout Plan
Sheet 1 of 24**


PROJECT TITLE:
Coole Wind Farm FI, Co. Westmeath

DRAWING BY: Joseph O Brien	CHECKED BY: Meabhann Crowe
PROJECT No.: 200445g	DRAWING No.: 200445g - 14 FI
SCALE: 1:2,500 @ A1	DATE: 27.10.2022

OS SHEET No.: 228, 229, 230, 231, 232, 233, 234, 235, 236, 242, 243, 247, 248, 249, 249A, 249B, 252, 253, 254, 255, 256, 262, 263, 263A, 263B, 269, 270, 271, 2702, 2708, 2709, 2770, 2771

MKO
Planning and
Environmental
Consultants
Tuam Road, Galway
Ireland: H91 VV8B4
+353 (0) 91 735611
email: info@www.mkoireland.ie
Website: www.mkoireland.ie

- Project Design Drawing Notes**
1. Drawings issued are for planning application purposes only.
 2. Drawings not to be used for construction/contract conditions.
 3. Copyright, all rights reserved. No part herewith may be copied or reproduced partially or wholly in any form whatsoever without the prior notice of the copyright owner McCarthy Keville O'Sullivan.
 4. Do not scale off this drawing. Figured metric dimensions only should be taken off this drawing.
 5. All contractors, whether main or sub-contractors, must visit the site and are responsible for taking and checking any and all dimensions and levels that relate to the works.
 6. The use of or reliance upon this drawing shall be deemed to be acceptance of these conditions of use unless otherwise agreed in writing, such written agreement to be sought from and issued by the copyright holder to the use or reliance upon this drawing.
 7. Layout plans show typical Turbine rotor diameter as per turbine drawing.
 8. Final levels may vary depending on local ground conditions.
 9. Exact location of cable/joint bay in the road corridor to be subject to ESB specifications and agreement with Westmeath County Council

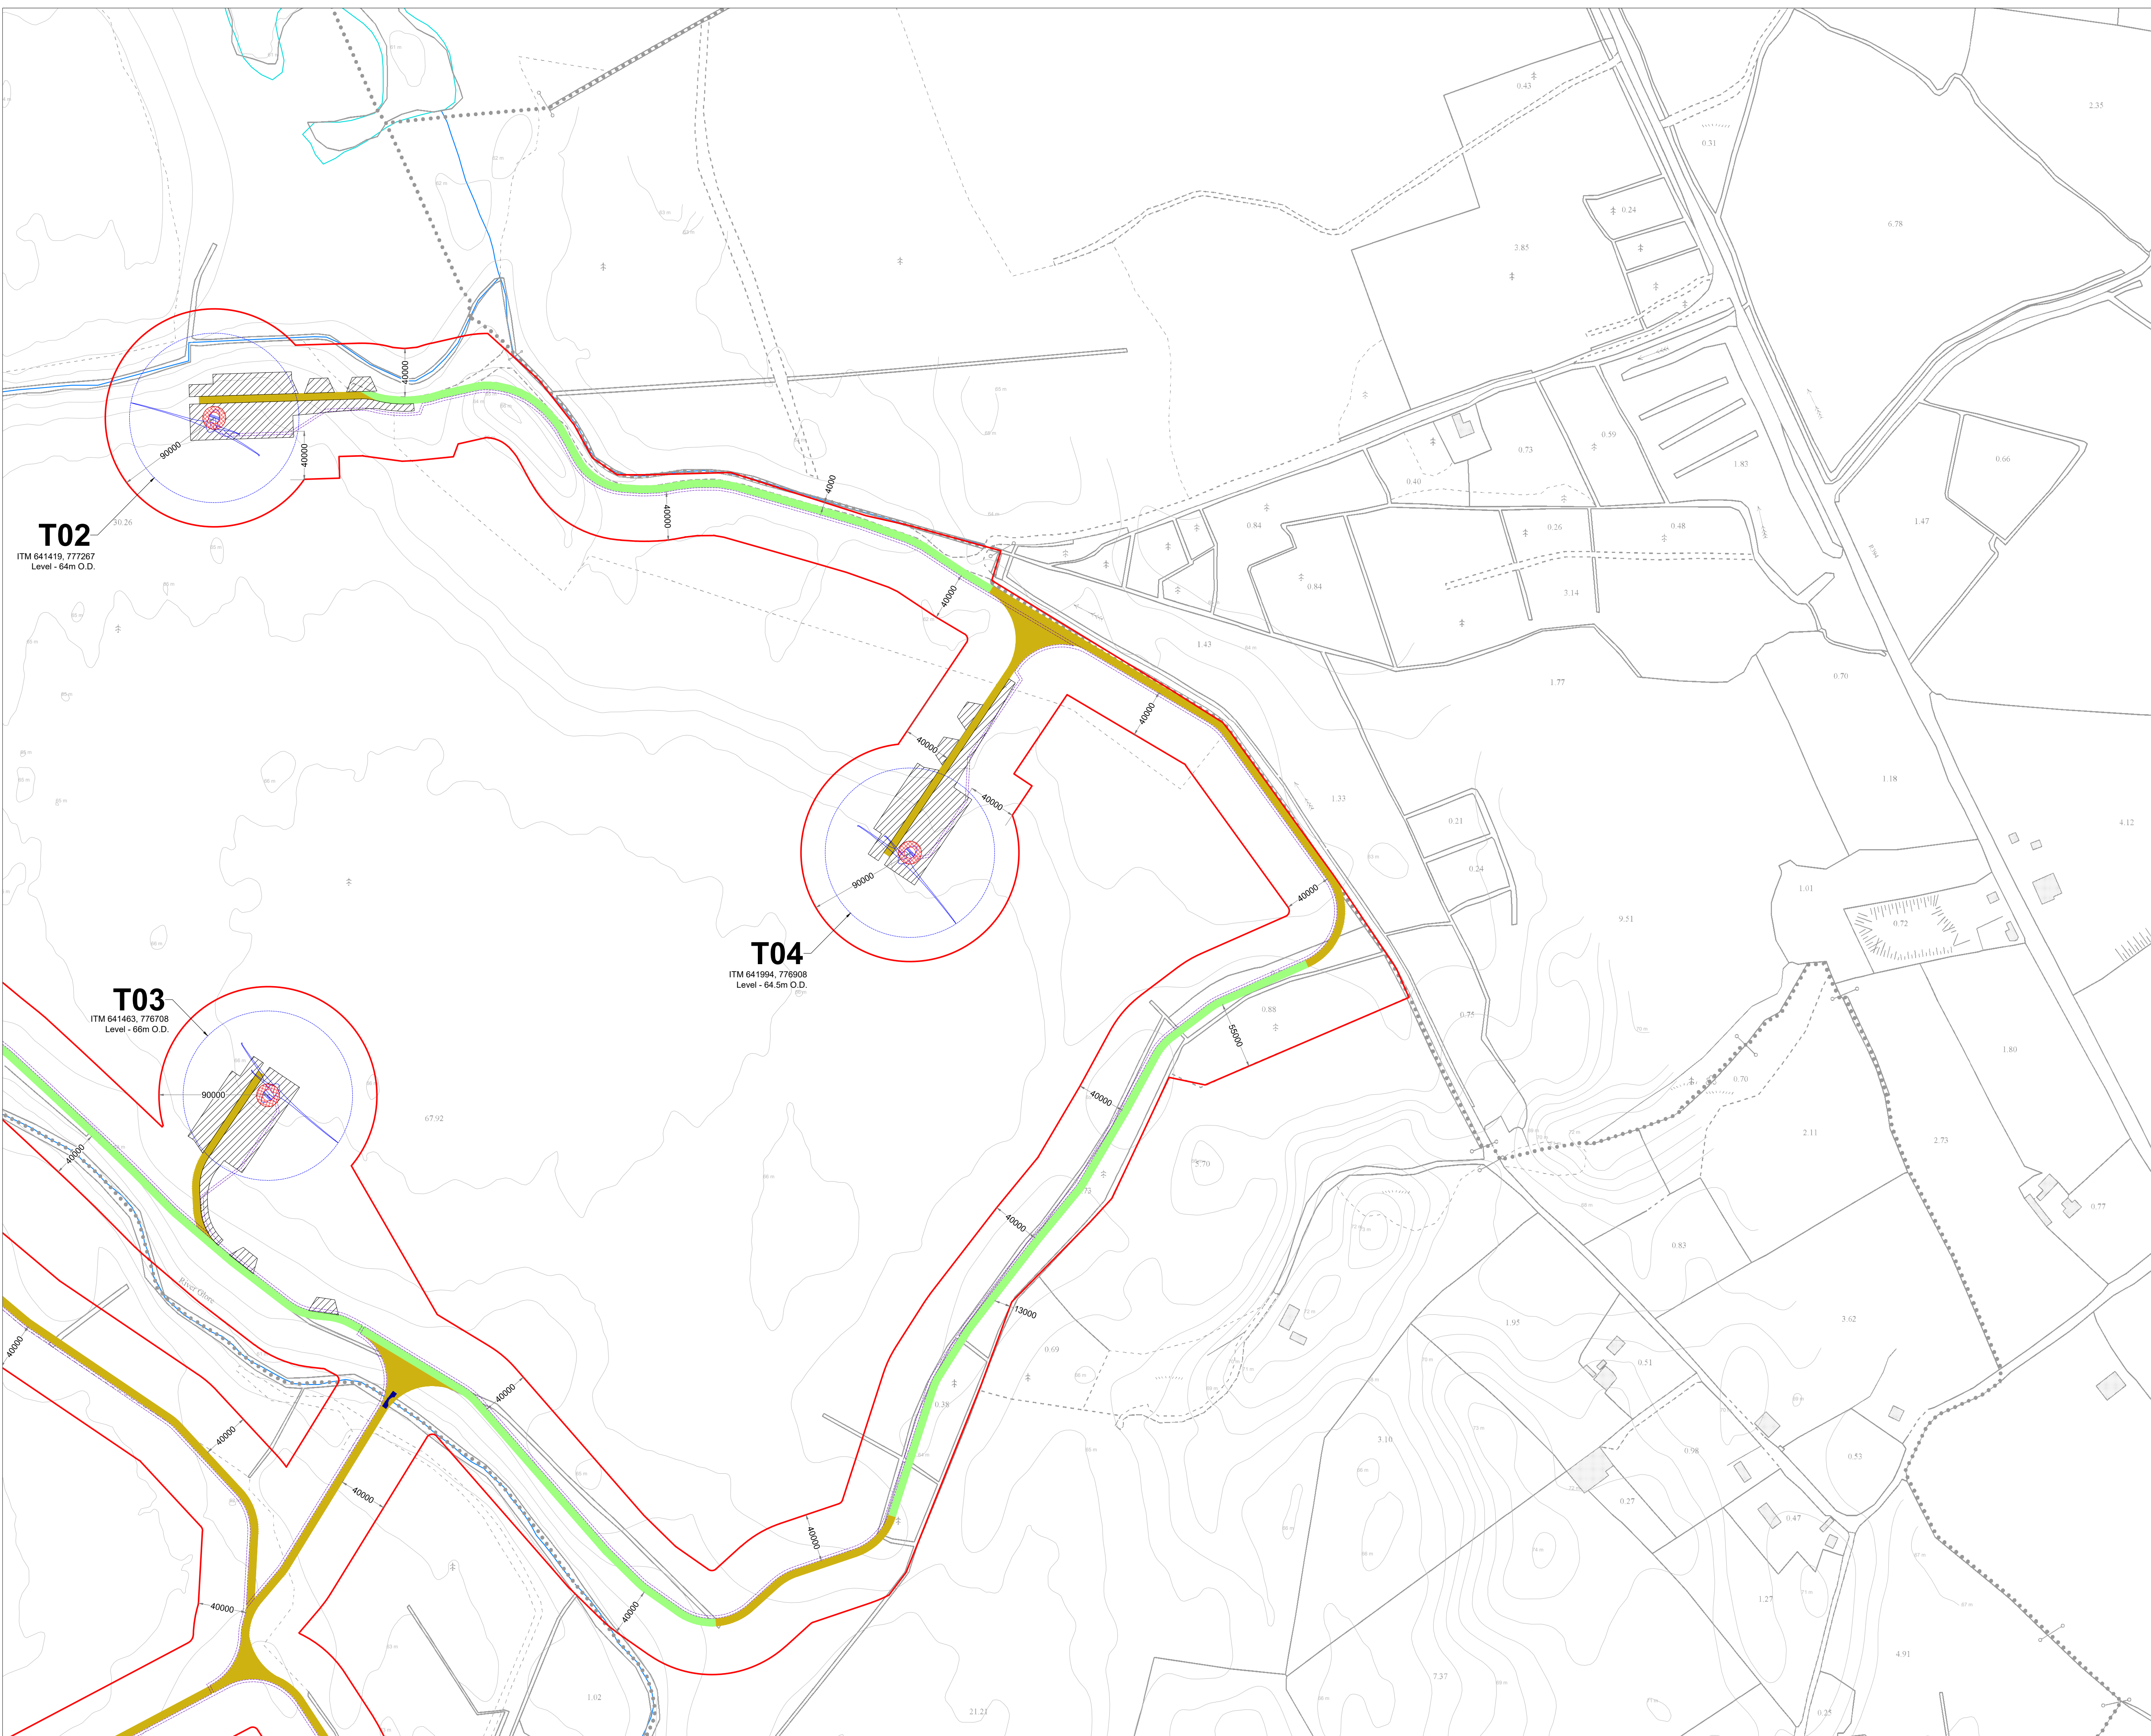

- Drawing Legend**
- Planning Application Boundary
 - Existing Internal Road to be Upgraded
 - Proposed Road
 - Existing Crossing for Upgrade
 - ▨ Crane Pad Hardstanding Area
 - ⊙ Turbine Foundation
 - ⊙ Turbine Sweep Area
 - Internal Electrical Cabling
 - River/Stream
 - Lakes

DRAWING TITLE:
**Site Layout Plan
 Sheet 2 of 24**

PROJECT TITLE:
Coole Wind Farm FI, Co. Westmeath


DRAWING BY: Joseph O Brien	CHECKED BY: Meabhann Crowe
PROJECT No.: 200445g	DRAWING No.: 200445g - 15 FI
SCALE: 1:2,500 @ A1	DATE: 27.10.2022

OS SHEET No.: 229, 230, 231, 400




MKO
 Planning and
 Environmental
 Consultants
 Tuam Road, Galway
 Ireland, H91 VM64
 +353 (0) 91 735611
 email: info@www.mkofireland.ie
 Website: www.mkofireland.ie

Ordnance Survey Ireland Licence No. CYAL50267517 © Ordnance Survey Ireland/Government of Ireland

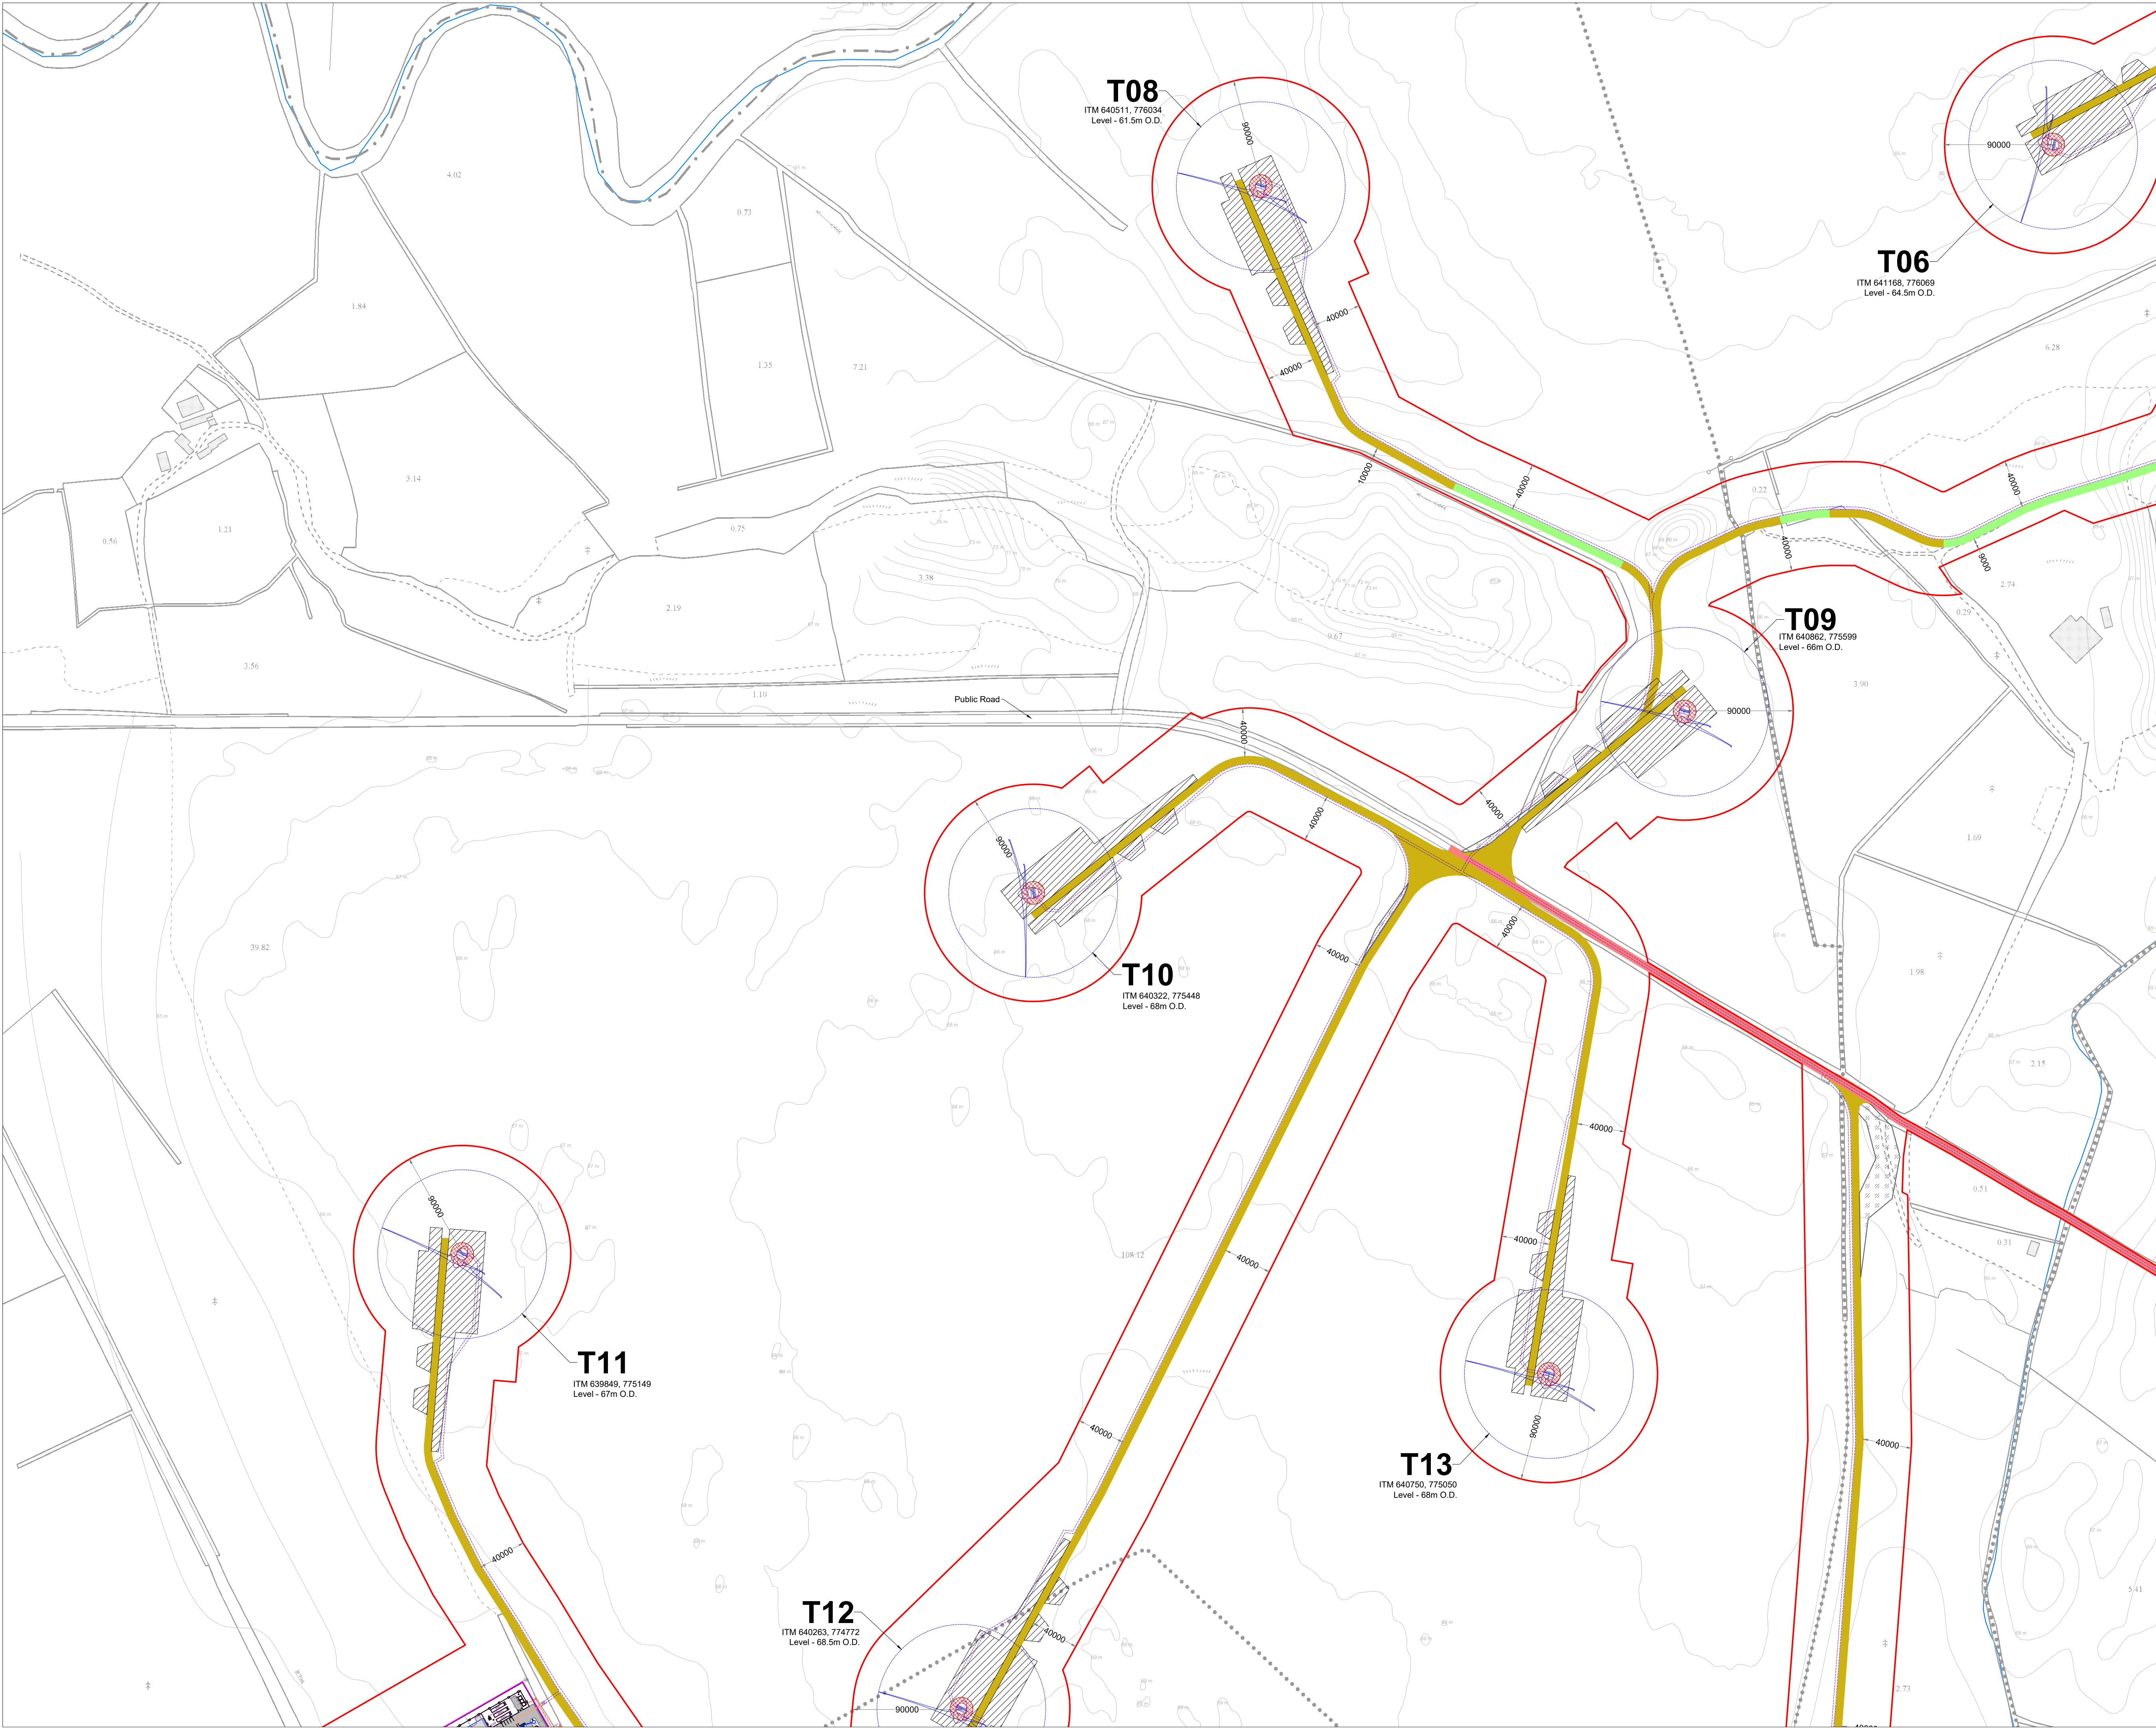

- Project Design Drawing Notes**
1. Drawings issued are for planning application purposes only.
 2. Drawings not to be used for construction/contract conditions.
 3. Copyright, all rights reserved. No part herewith may be copied or reproduced partially or wholly in any form whatsoever without the prior notice of the copyright owner McCarthy Keville O'Sullivan.
 4. Do not scale off this drawing. Figured metric dimensions only should be taken off this drawing.
 5. All contractors, whether main or sub-contractors, must visit the site and are responsible for taking and checking any and all dimensions and levels that relate to the works.
 6. The use of or reliance upon this drawing shall be deemed to be acceptance of these conditions of use unless otherwise agreed in writing, such written agreement to be sought from and issued by the copyright holder to the use or reliance upon this drawing.
 7. Layout plans show typical Turbine rotor diameter as per turbine drawing.
 8. Final levels may vary depending on local ground conditions.
 9. Exact location of cable/joint bay in the road corridor to be subject to ESB specifications and agreement with Westmeath County Council

- Drawing Legend**
- Planning Application Boundary
 - Existing Internal Road to be Upgraded
 - Existing External Road to be Upgraded
 - Proposed Road
 - Existing Crossing for Upgrade
 - ▨ Unbound Hardcore Surface
 - ▨ Crane Pad Hardstanding Area
 - ⊙ Turbine Foundation
 - ⊙ Turbine Sweep Area
 - Internal Electrical Cabling
 - Wind Farm Substation
 - River/Stream

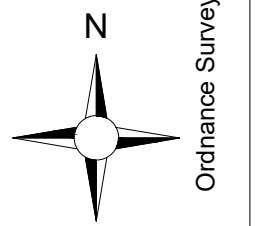

DRAWING TITLE:
**Site Layout Plan
 Sheet 3 of 24**


PROJECT TITLE:
Coole Wind Farm FI, Co. Westmeath

DRAWING BY: **Joseph O Brien** CHECKED BY: **Meabhann Crowe**
 PROJECT No.: **200445g** DRAWING No.: **200445g - 16 FI**
 SCALE: **1:2,500 @ A1** DATE: **27.10.2022**

OS SHEET No.:
 2106, 2107, 2238, 2239, 2300, 2301, 2302, 2303, 2363, 2364, 2365, 2366, 2425, 2426, 2427, 2428, 2493, 2494, 2495, 2496, 2562, 2563, 2564, 2565, 2626, 2627, 2628, 2629, 2700, 2701, 2702, 2766, 2768, 2770, 2771


MKO
 Planning and
 Environmental
 Consultants
 Tuam Road, Galway
 Ireland, H91 VM84
 +353 (0)91 735611
 email: info@www.mkoireland.ie
 Website: www.mkoireland.ie

Ordnance Survey Ireland Licence No. CYAL50267517 © Ordnance Survey Ireland/Government of Ireland

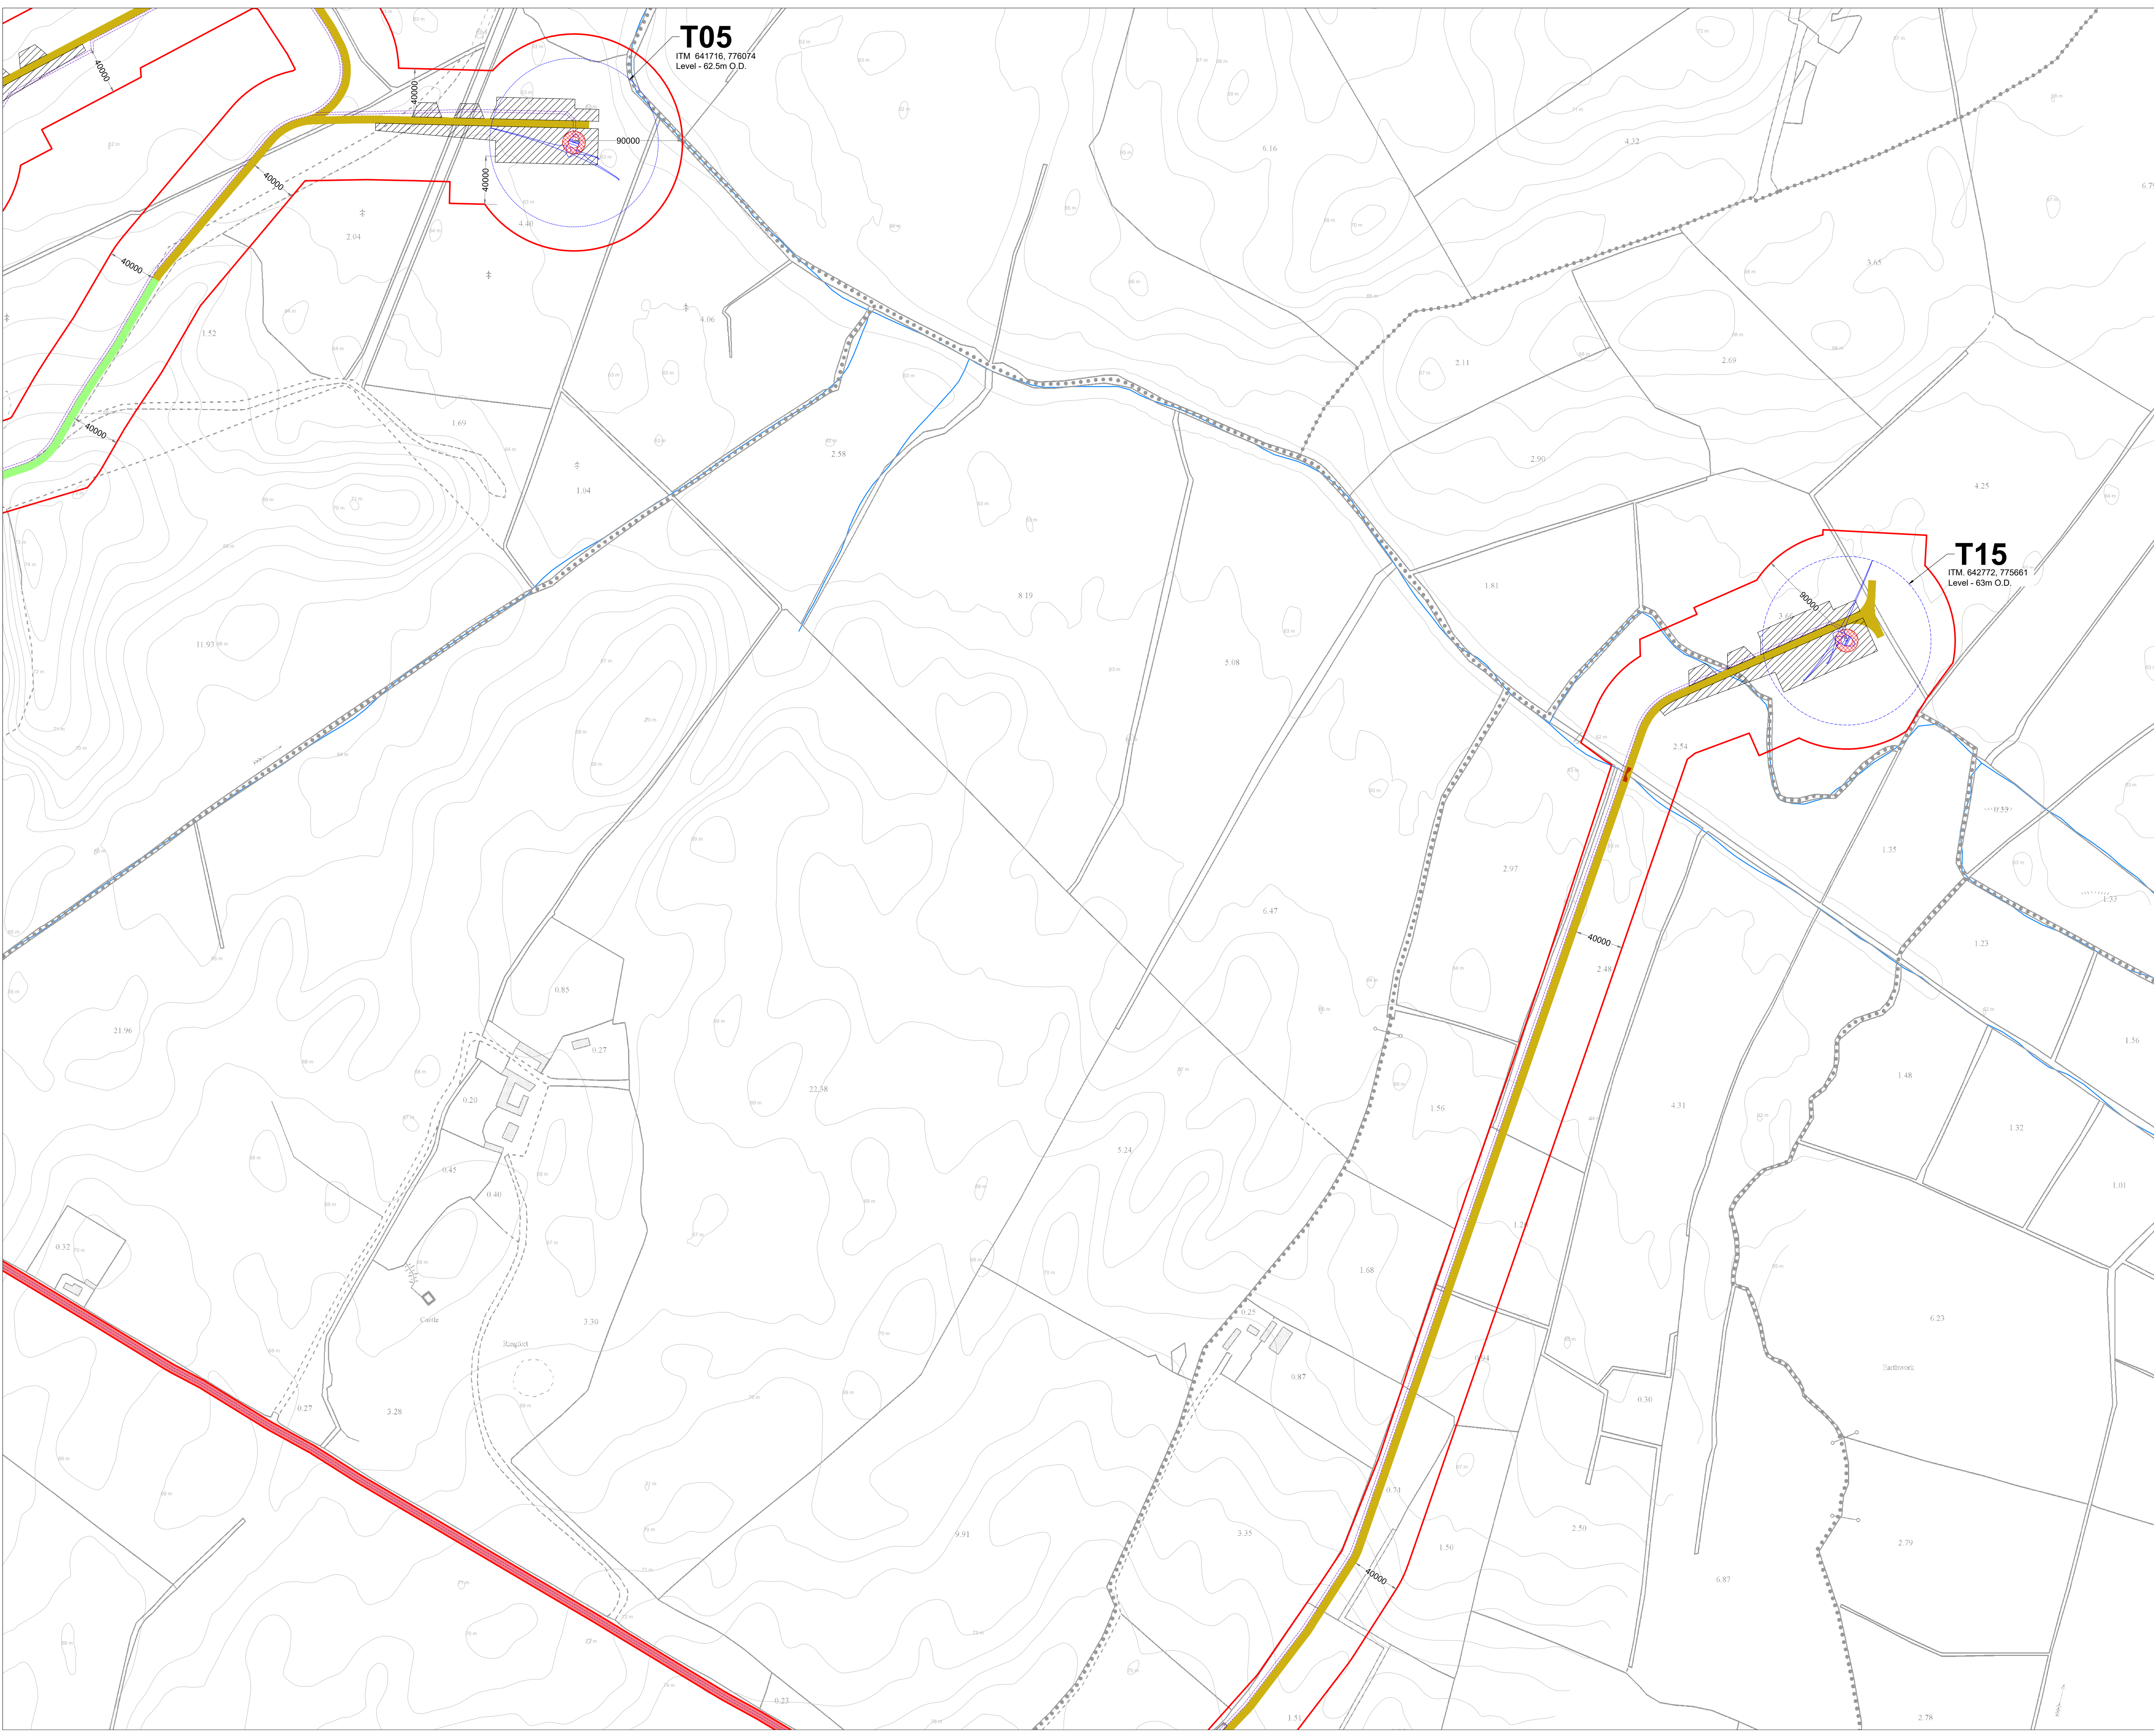

- Project Design Drawing Notes**
1. Drawings issued are for planning application purposes only.
 2. Drawings not to be used for construction/contract conditions.
 3. Copyright, all rights reserved. No part herewith may be copied or reproduced partially or wholly in any form whatsoever without the prior notice of the copyright owner McCarthy Keville O'Sullivan.
 4. Do not scale off this drawing. Figured metric dimensions only should be taken off this drawing.
 5. All contractors, whether main or sub-contractors, must visit the site and are responsible for taking and checking any and all dimensions and levels that relate to the works.
 6. The use of or reliance upon this drawing shall be deemed to be acceptance of these conditions of use unless otherwise agreed in writing, such written agreement to be sought from and issued by the copyright holder to the use or reliance upon this drawing.
 7. Layout plans show typical Turbine rotor diameter as per turbine drawing.
 8. Final levels may vary depending on local ground conditions.
 9. Exact location of cable/joint bay in the road corridor to be subject to ESB specifications and agreement with Westmeath County Council

- Drawing Legend**
- Planning Application Boundary
 - Existing Internal Road to be Upgraded
 - Existing External Road to be Upgraded
 - Proposed Road
 - Proposed New Crossing
 - ▨ Crane Pad Hardstanding Area
 - ⊙ Turbine Foundation
 - ⊙ Turbine Sweep Area
 - - - Internal Electrical Cabling
 - Wind Farm Substation
 - River/Stream

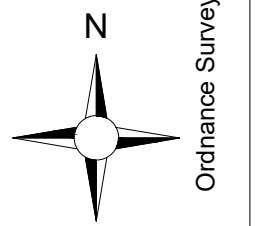

DRAWING TITLE:
**Site Layout Plan
 Sheet 4 of 24**

PROJECT TITLE:
Coole Wind Farm FI, Co. Westmeath

DRAWING BY: **Joseph O Brien** CHECKED BY: **Meabhann Crowe**


PROJECT No.: **200445g** DRAWING No.: **200445g - 17 FI**

SCALE: **1:2,500 @ A1** DATE: **27.10.2022**

OS SHEET No.:
 2016, 2017, 2018,2076

MKO
 Planning and
 Environmental
 Consultants
 Tuam Road, Galway
 Ireland: H91 VN64
 +353 (0) 91 735611
 email: info@www.mkoireland.ie
 Website: www.mkoireland.ie

Ordnance Survey Ireland Licence No. CYAL502675176 © Ordnance Survey Ireland/Government of Ireland

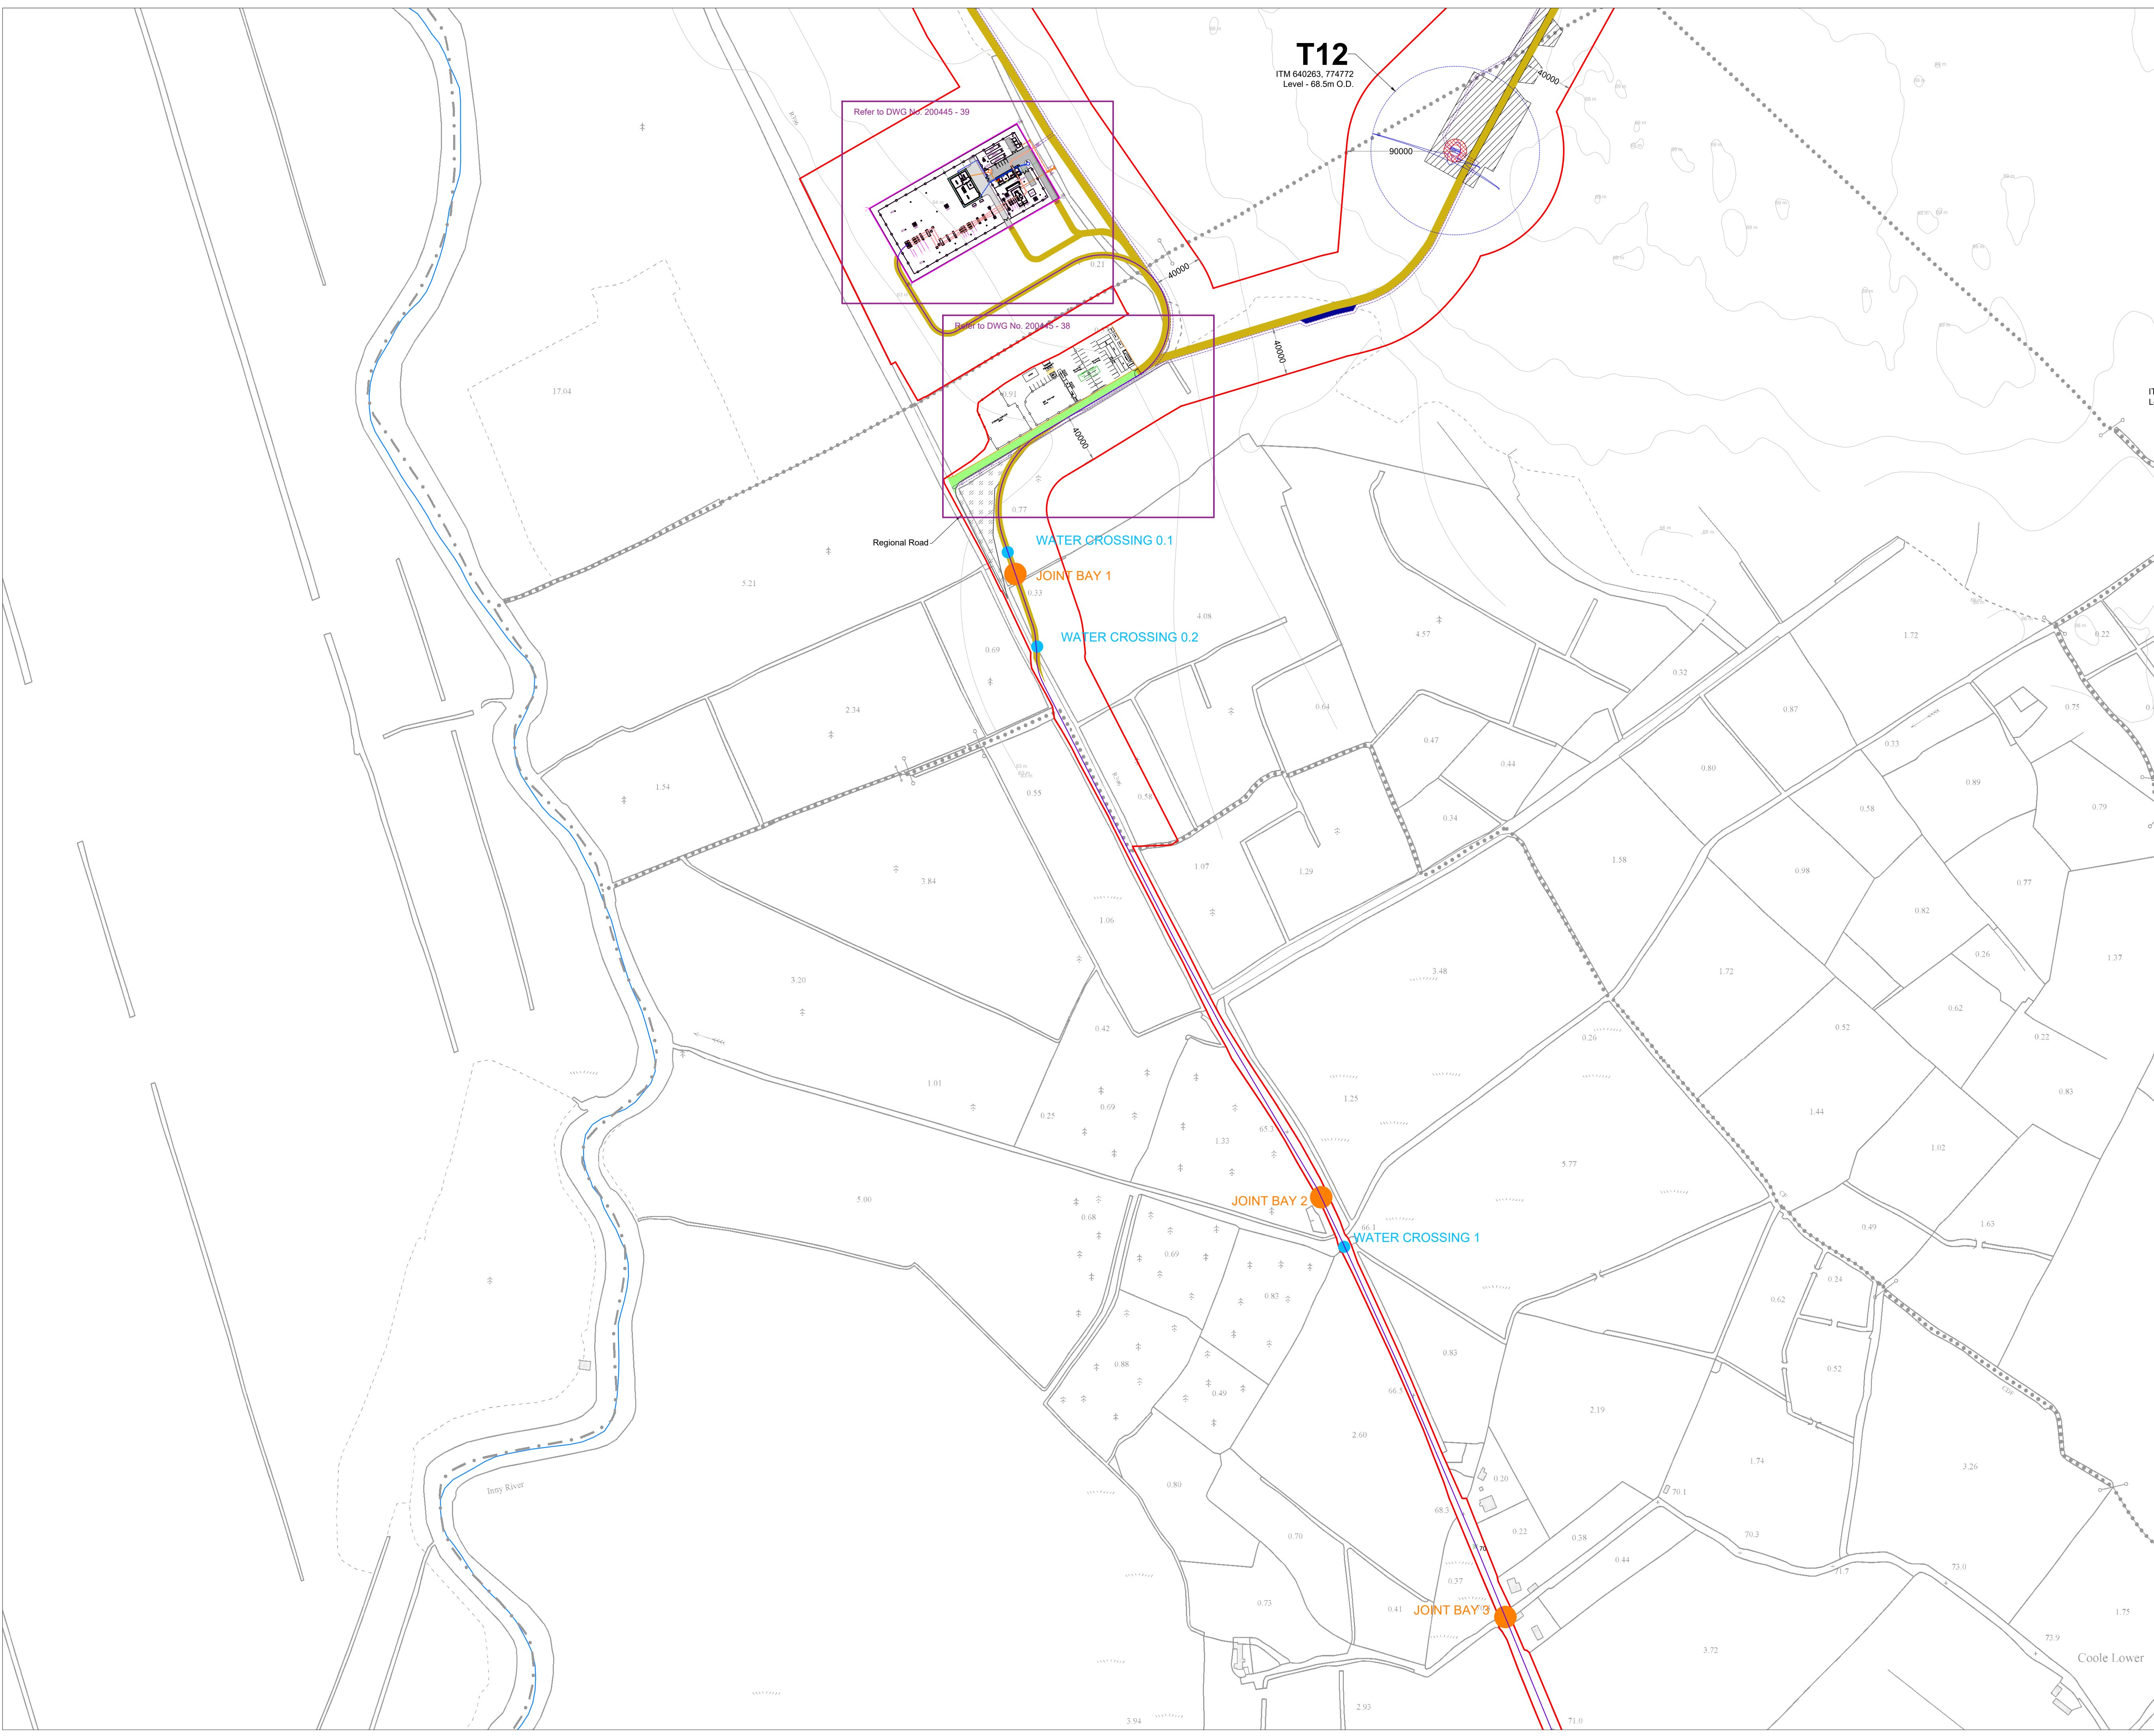


T12
 ITM 640263, 774772
 Level - 68.5m O.D.

Refer to DWG No. 200445 - 39

Refer to DWG No. 200445 - 38

- Project Design Drawing Notes**
1. Drawings issued are for planning application purposes only.
 2. Drawings not to be used for construction/contract conditions.
 3. Copyright, all rights reserved. No part herewith may be copied or reproduced partially or wholly in any form whatsoever without the prior notice of the copyright owner McCarthy Keville O'Sullivan.
 4. Do not scale off this drawing. Figured metric dimensions only should be taken off this drawing.
 5. All contractors, whether main or sub-contractors, must visit the site and are responsible for taking and checking any and all dimensions and levels that relate to the works.
 6. The use of or reliance upon this drawing shall be deemed to be acceptance of these conditions of use unless otherwise agreed in writing, such written agreement to be sought from and issued by the copyright holder to the use or reliance upon this drawing.
 7. Layout plans show typical Turbine rotor diameter as per turbine drawing.
 8. Final levels may vary depending on local ground conditions.
 9. Exact location of cable/joint bay in the road corridor to be subject to ESB specifications and agreement with Westmeath County Council

- Drawing Legend**
- Planning Application Boundary
 - Existing Internal Road to be Upgraded
 - Existing External Road to be Upgraded
 - Proposed Road
 - ▨ Unbound Hardcore Surface
 - ▨ Crane Pad Hardstanding Area
 - ⊙ Turbine Foundation
 - ⊙ Turbine Sweep Area
 - ⊙ Temporary Construction Compound
 - Internal Electrical Cabling
 - Grid Connection Route
 - Wind Farm Substation
 - ⊗ X Spot Height
 - Joint Bay
 - Watercrossing
 - River/Stream

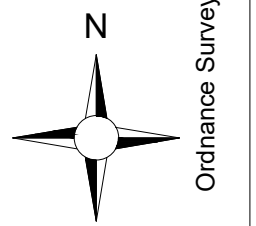

DRAWING TITLE:
**Site Layout Plan
 Sheet 5 of 24**

PROJECT TITLE:
Coolo Wind Farm FI, Co. Westmeath

DRAWING BY: **Joseph O'Brien** CHECKED BY: **Meabhann Crowe**


PROJECT No.: **200445g** DRAWING No.: **200445g - 18 FI**

SCALE: **1:2,500 @ A1** DATE: **27.10.2022**

OS SHEET No.:
 2016, 2017, 2018,2076

MKO
 Planning and
 Environmental
 Consultants
 Tuam Road, Galway
 Ireland, H91 VM84
 +353 (0) 91 735611
 email: info@www.mkoireland.ie
 Website: www.mkoireland.ie

Ordnance Survey Ireland Licence No. CYAL50267517 © Ordnance Survey Ireland/Government of Ireland

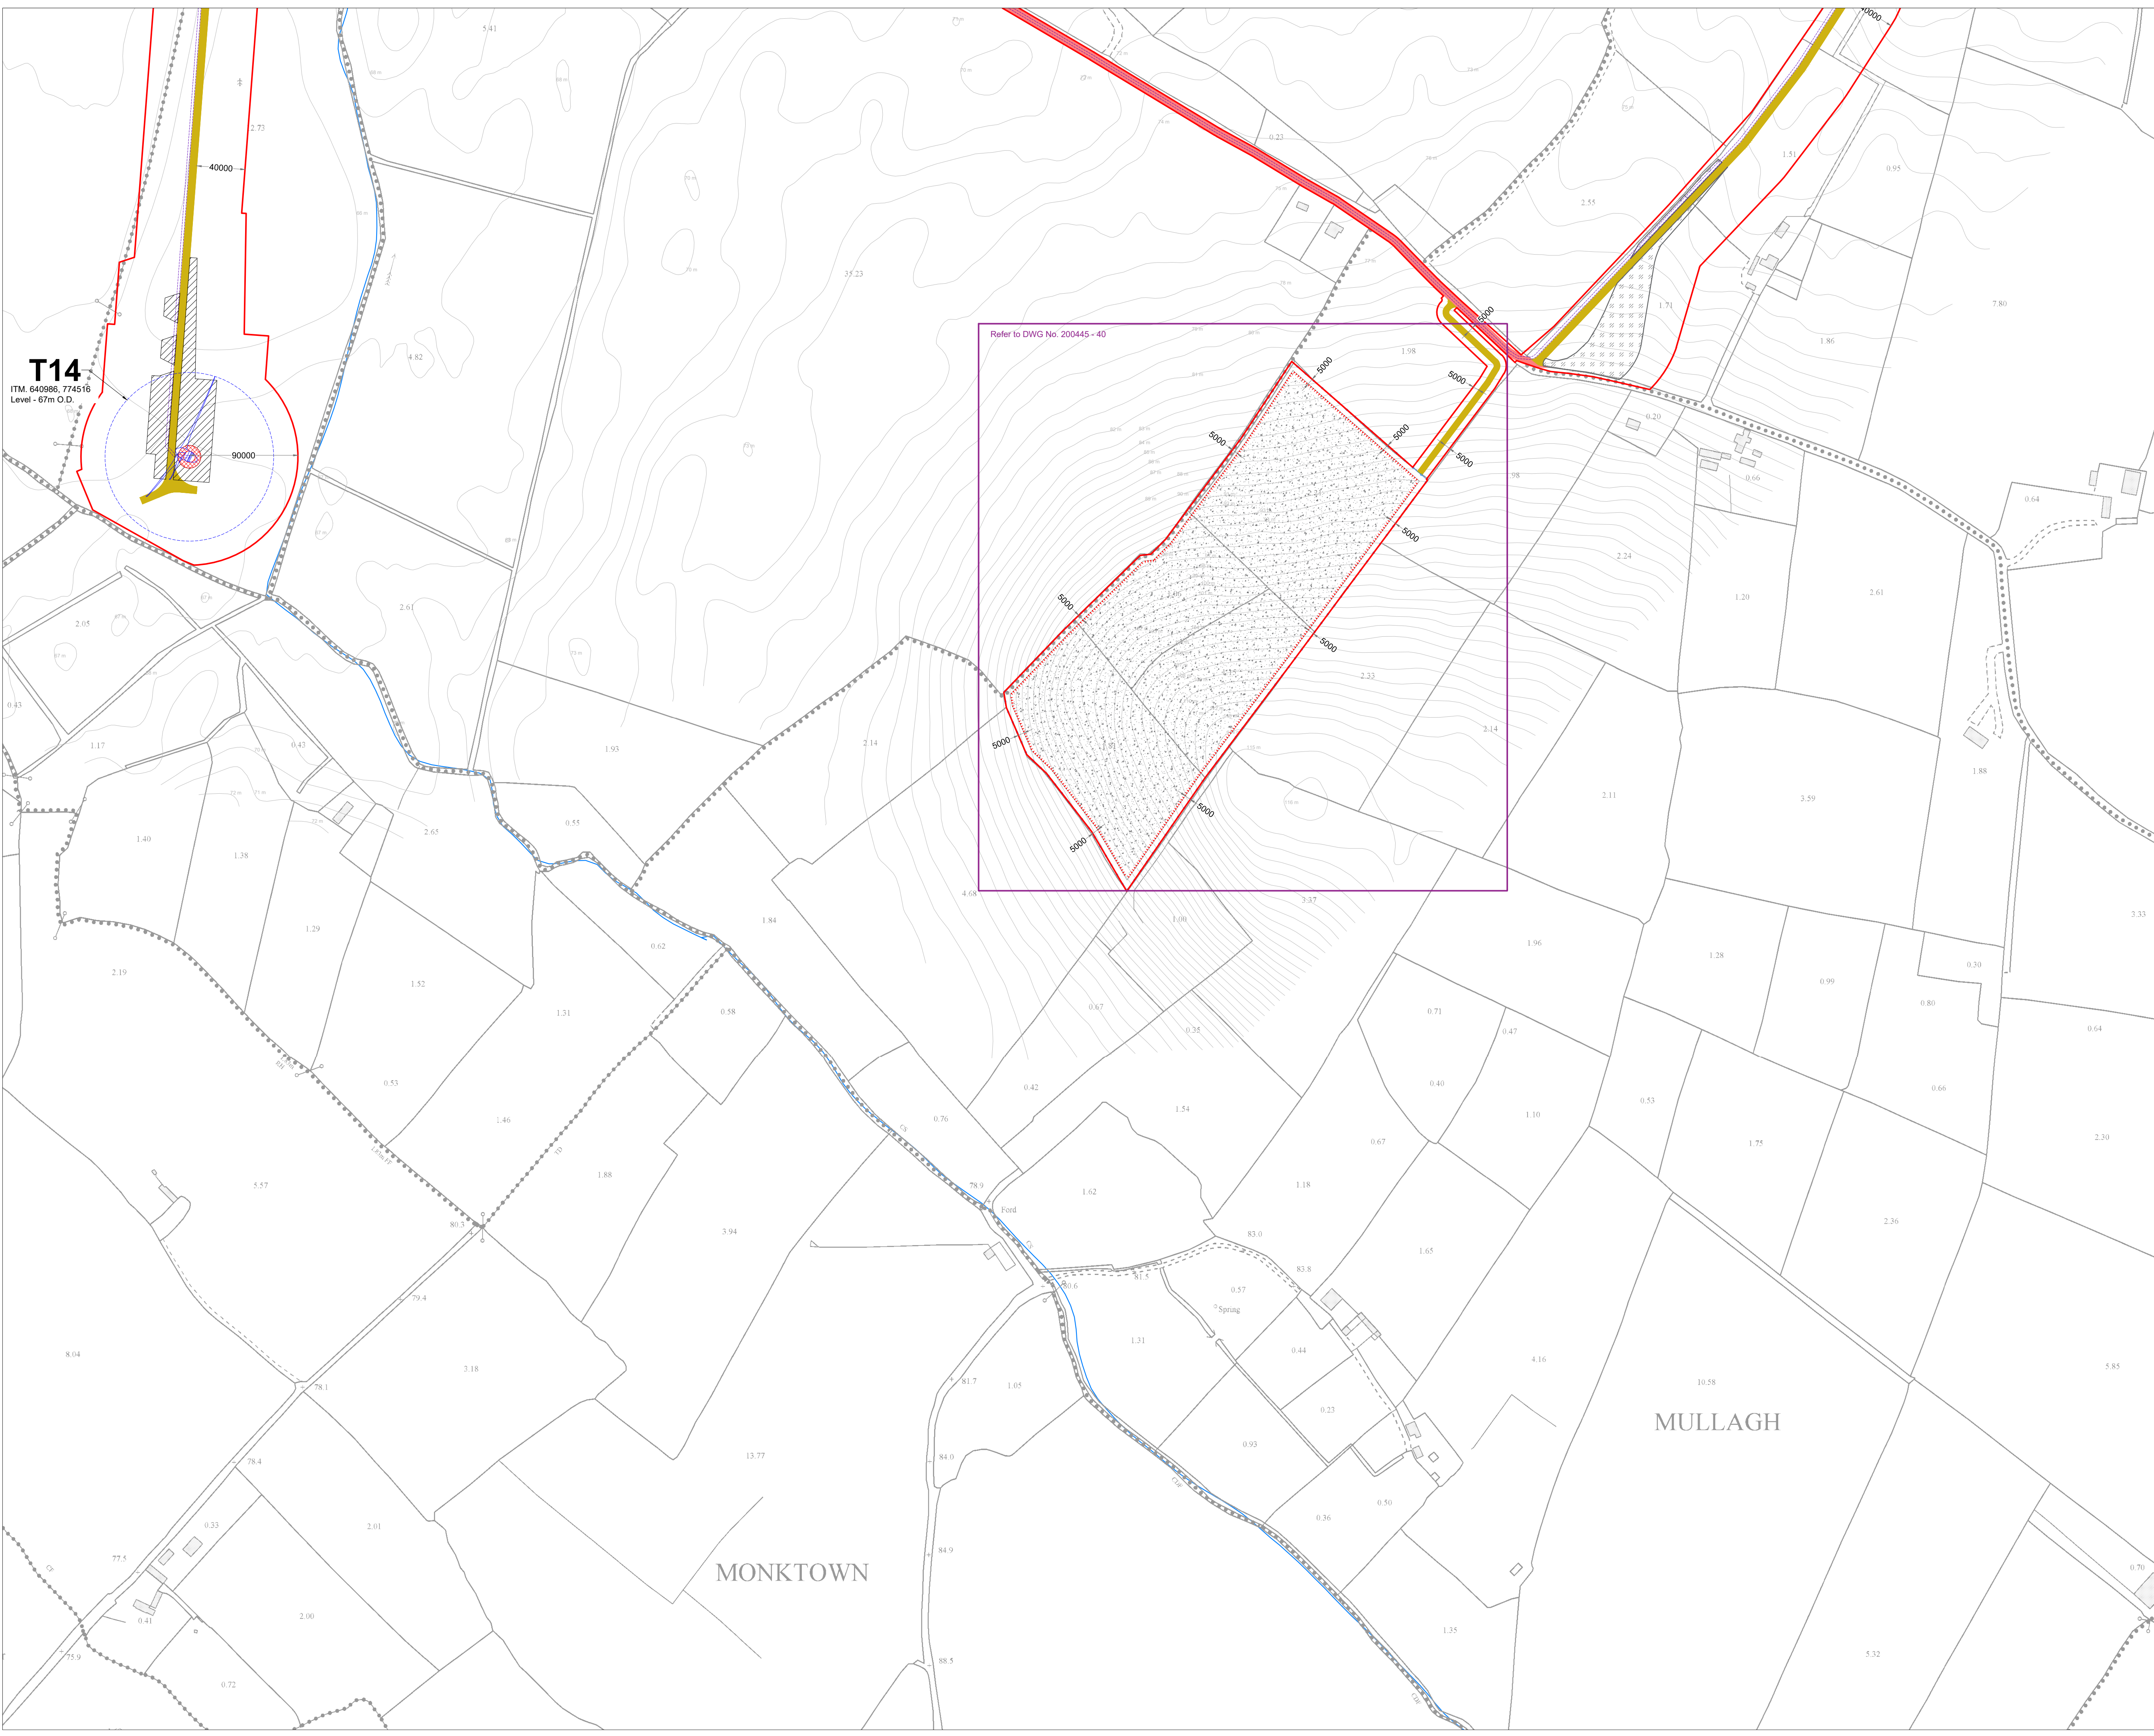


T14
 ITM: 640986, 774516
 Level - 67m O.D.

Refer to DWG No. 200445 - 40

- Project Design Drawing Notes**
1. Drawings issued are for planning application purposes only.
 2. Drawings not to be used for construction/contract conditions.
 3. Copyright, all rights reserved. No part herewith may be copied or reproduced partially or wholly in any form whatsoever without the prior notice of the copyright owner McCarthy Keville O'Sullivan.
 4. Do not scale off this drawing. Figured metric dimensions only should be taken off this drawing.
 5. All contractors, whether main or sub-contractors, must visit the site and are responsible for taking and checking any and all dimensions and levels that relate to the works.
 6. The use of or reliance upon this drawing shall be deemed to be acceptance of these conditions of use unless otherwise agreed in writing, such written agreement to be sought from and issued by the copyright holder to the use or reliance upon this drawing.
 7. Layout plans show typical Turbine rotor diameter as per turbine drawing.
 8. Final levels may vary depending on local ground conditions.
 9. Exact location of cable/joint bay in the road corridor to be subject to ESB specifications and agreement with Westmeath County Council

- Drawing Legend**
- Planning Application Boundary
 - Existing External Road to be Upgraded
 - Proposed Road
 - Unbound Hardcore Surface
 - Crane Pad Hardstanding Area
 - Turbine Foundation
 - Turbine Sweep Area
 - Borrow Pit
 - Internal Electrical Cabling
 - River/Stream

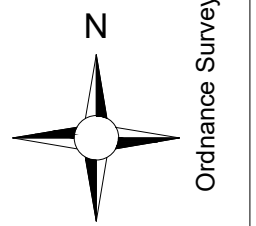

DRAWING TITLE:
**Site Layout Plan
 Sheet 6 of 24**

PROJECT TITLE:
Coole Wind Farm FI, Co. Westmeath

DRAWING BY: **Joseph O Brien** CHECKED BY: **Meabhann Crowe**
 PROJECT No.: **200445g** DRAWING No.: **200445g - 19 FI**
 SCALE: **1:2,500 @ A1** DATE: **27.10.2022**

OS SHEET No.:
 2406, 2407, 2408,2476


MKO
 Planning and
 Environmental
 Consultants
 Tuam Road, Galway
 Ireland: H91 VM84
 +353 (0) 91 735611
 email: info@www.mkofireland.ie
 Website: www.mkofireland.ie

Ordnance Survey Ireland Licence No. CYAL50267517 © Ordnance Survey Ireland/Government of Ireland



- Project Design Drawing Notes**
1. Drawings issued are for planning application purposes only.
 2. Drawings not to be used for construction/contract conditions.
 3. Copyright, all rights reserved. No part herewith may be copied or reproduced partially or wholly in any form whatsoever without the prior notice of the copyright owner McCarthy Keville O'Sullivan.
 4. Do not scale off this drawing. Figured metric dimensions only should be taken off this drawing.
 5. All contractors, whether main or sub-contractors, must visit the site and are responsible for taking and checking any and all dimensions and levels that relate to the works.
 6. The use of or reliance upon this drawing shall be deemed to be acceptance of these conditions of use unless otherwise agreed in writing, such written agreement to be sought from and issued by the copyright holder to the use or reliance upon this drawing.
 7. Layout plans show typical Turbine rotor diameter as per turbine drawing.
 8. Final levels may vary depending on local ground conditions.
 9. Exact location of cable/joint bay in the road corridor to be subject to ESB specifications and agreement with Westmeath County Council

- Drawing Legend**
- Planning Application Boundary
 - Proposed Road
 - Unbound Hardcore Surface
 - Crossing Point for Landowners
 - Grid Connection Route
 - X Spot Height
 - Joint Bay
 - River/Stream

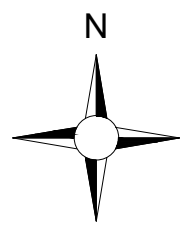

DRAWING TITLE:
**Site Layout Plan
 Sheet 7 of 24**


PROJECT TITLE:
Coole Wind Farm FI, Co. Westmeath

DRAWING BY: Joseph O'Brien	CHECKED BY: Meabhann Crowe
PROJECT No.: 200445g	DRAWING No.: 200445g - 20 FI
SCALE: 1:2,500 @ A1	DATE: 27.10.2022


MKO
 Planning and
 Environmental
 Consultants
 Tuam Road, Galway
 Ireland, H91 VM84
 +353 (0) 91 735611
 email: info@www.mkoireland.ie
 Website: www.mkoireland.ie


Ordnance Survey Ireland Licence No. CYAL50267517© Ordnance Survey Ireland/Government of Ireland

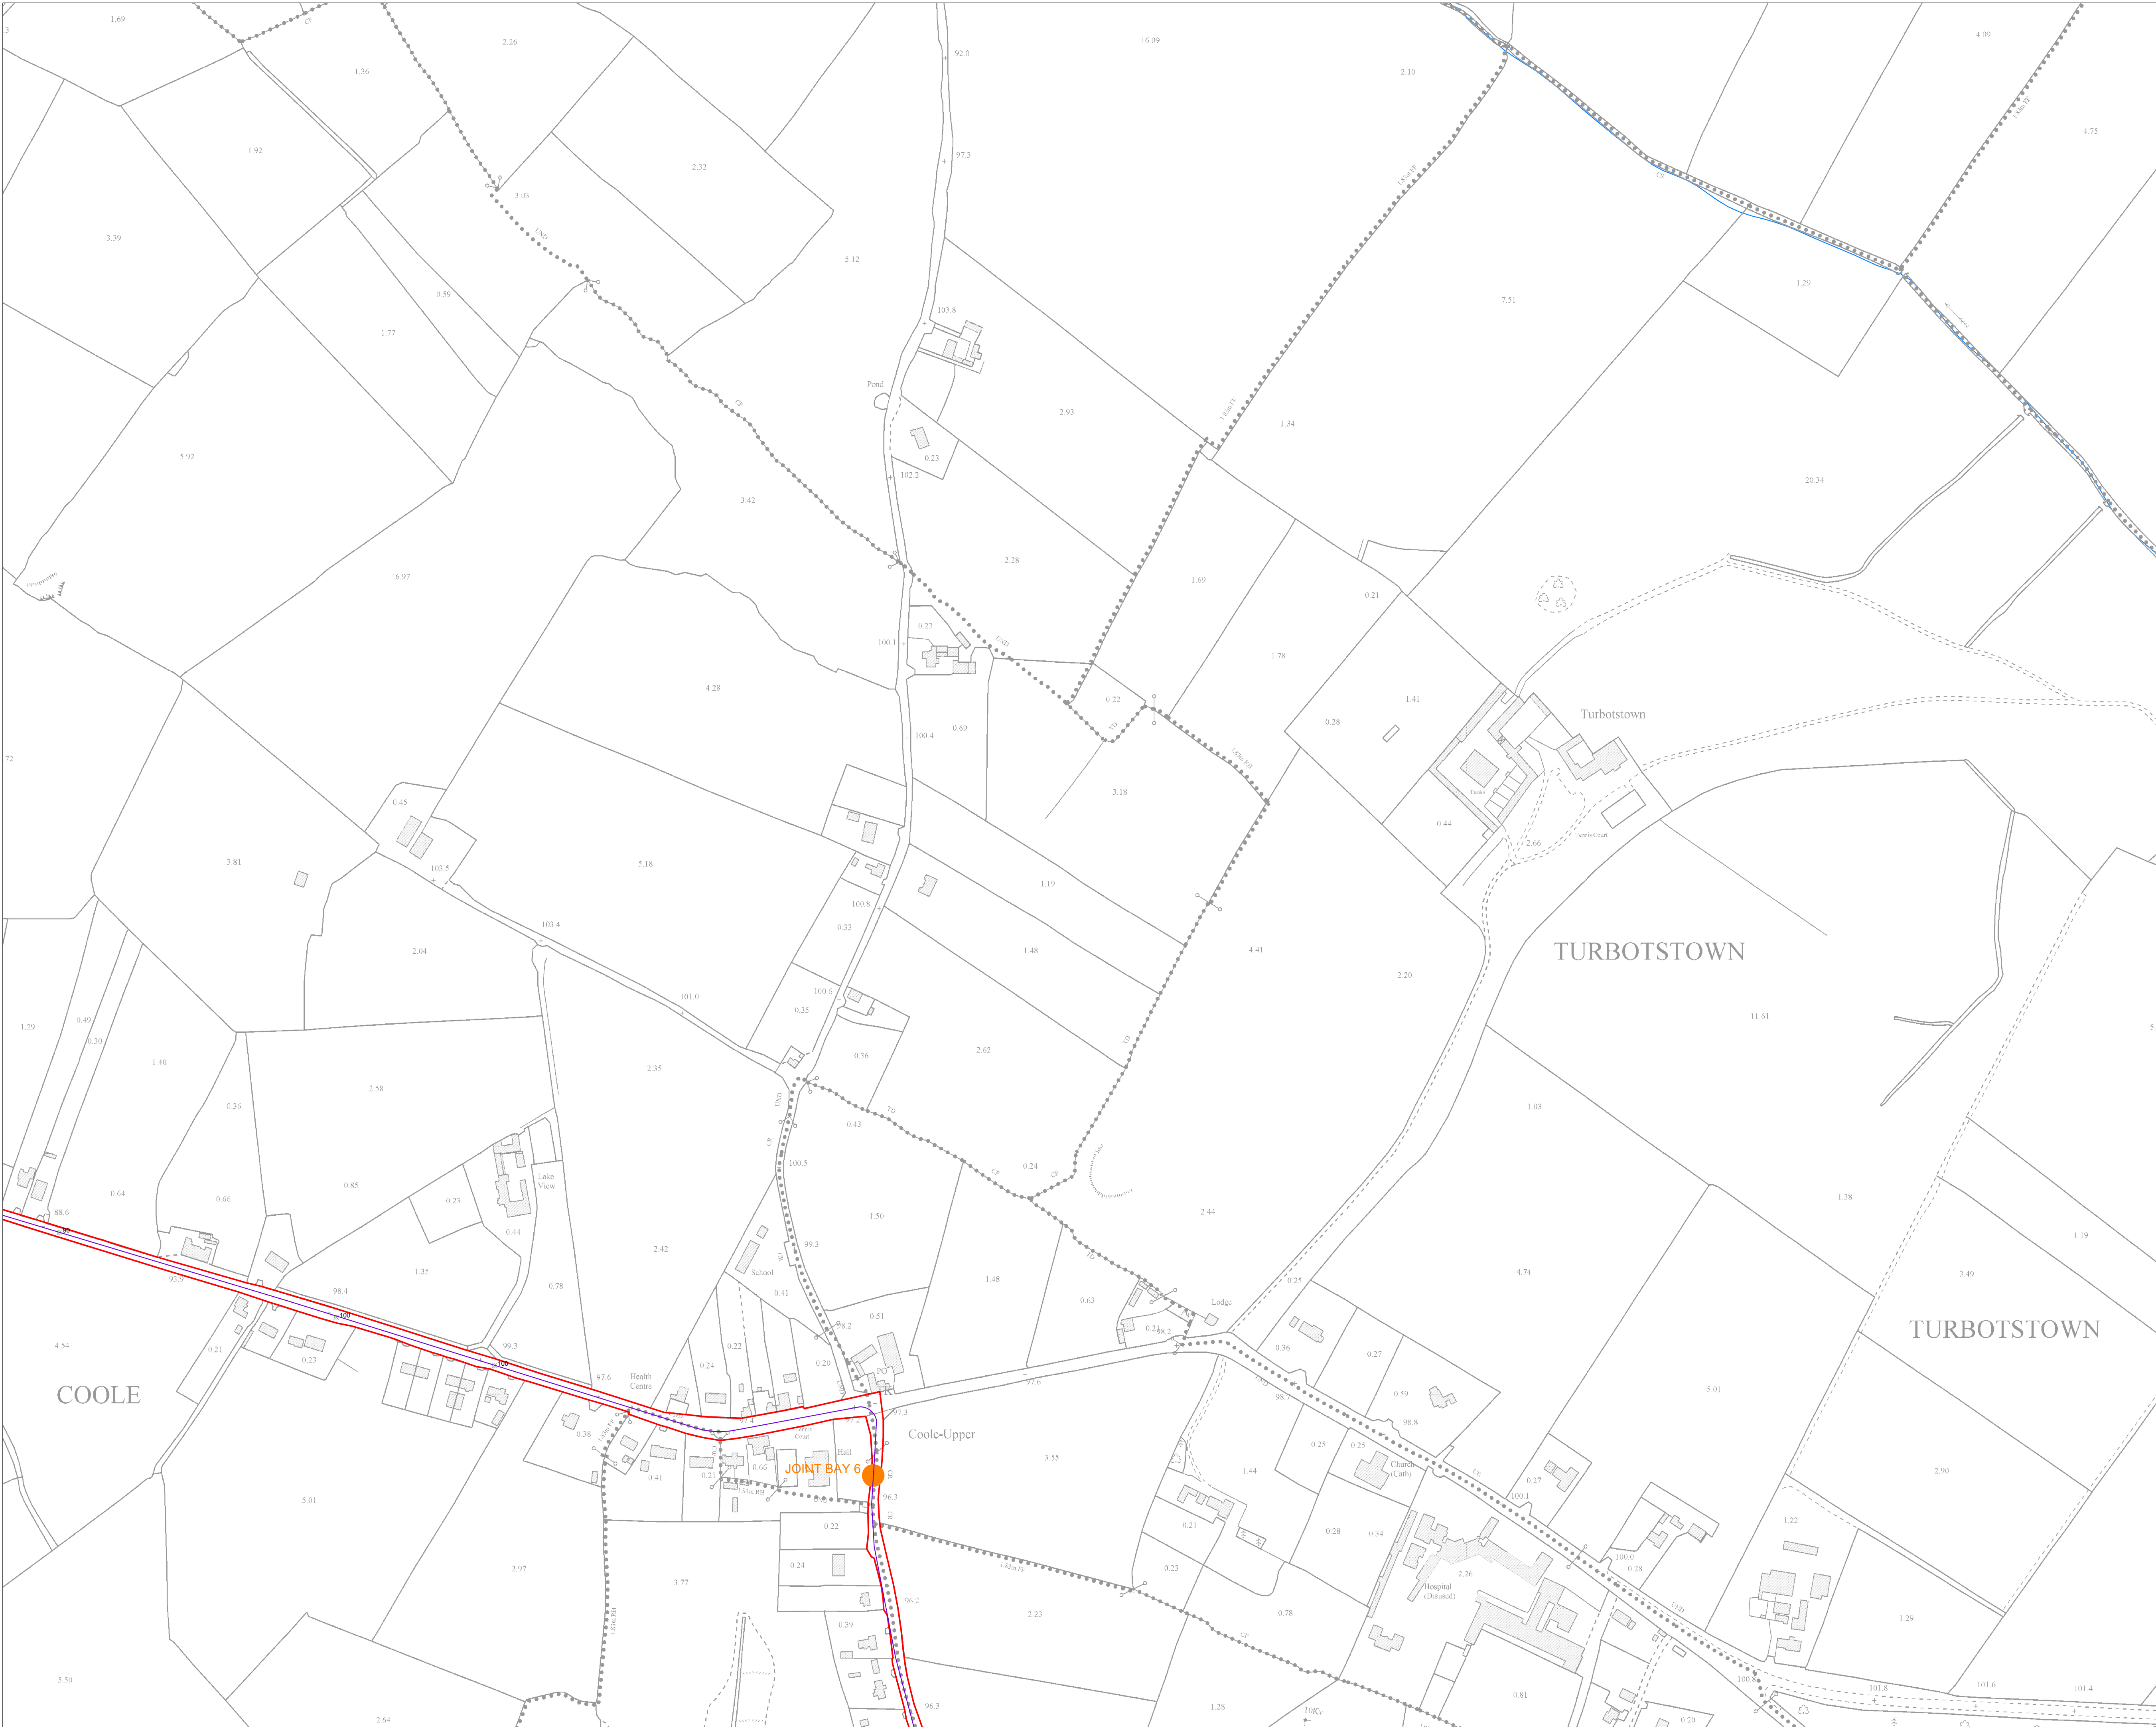

- Project Design Drawing Notes**
1. Drawings issued are for planning application purposes only.
 2. Drawings not to be used for construction/contract conditions.
 3. Copyright, all rights reserved. No part herewith may be copied or reproduced partially or wholly in any form whatsoever without the prior notice of the copyright owner McCarthy Keville O'Sullivan.
 4. Do not scale off this drawing. Figured metric dimensions only should be taken off this drawing.
 5. All contractors, whether main or sub-contractors, must visit the site and are responsible for taking and checking any and all dimensions and levels that relate to the works.
 6. The use of or reliance upon this drawing shall be deemed to be acceptance of these conditions of use unless otherwise agreed in writing, such written agreement to be sought from and issued by the copyright holder to the use or reliance upon this drawing.
 7. Layout plans show typical Turbine rotor diameter as per turbine drawing.
 8. Final levels may vary depending on local ground conditions.
 9. Exact location of cable/joint bay in the road corridor to be subject to ESB specifications and agreement with Westmeath County Council

Drawing Legend


- Planning Application Boundary
- Grid Connection Route
- X Spot Height
- Joint Bay

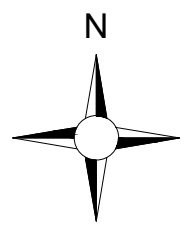

Ordnance Survey Ireland Licence No. CYAL50267517 © Ordnance Survey Ireland/Government of Ireland


DRAWING TITLE: Site Layout Plan Sheet 8 of 24	
PROJECT TITLE: Coole Wind Farm FI, Co. Westmeath	
DRAWING BY: Joseph O'Brien	CHECKED BY: Meabhann Crowe
PROJECT No.: 200445g	DRAWING No.: 200445g - 21 FI
SCALE: 1:2,500 @ A1	DATE: 27.10.2022
OS SHEET No.: <small>208, 209, 210, 211,277</small>	

MKO
Planning and
Environmental
Consultants
Tuam Road, Galway
Ireland, H91 VM84
+353 (0) 91 735611
email: info@www.mkofireland.ie
Website: www.mkofireland.ie

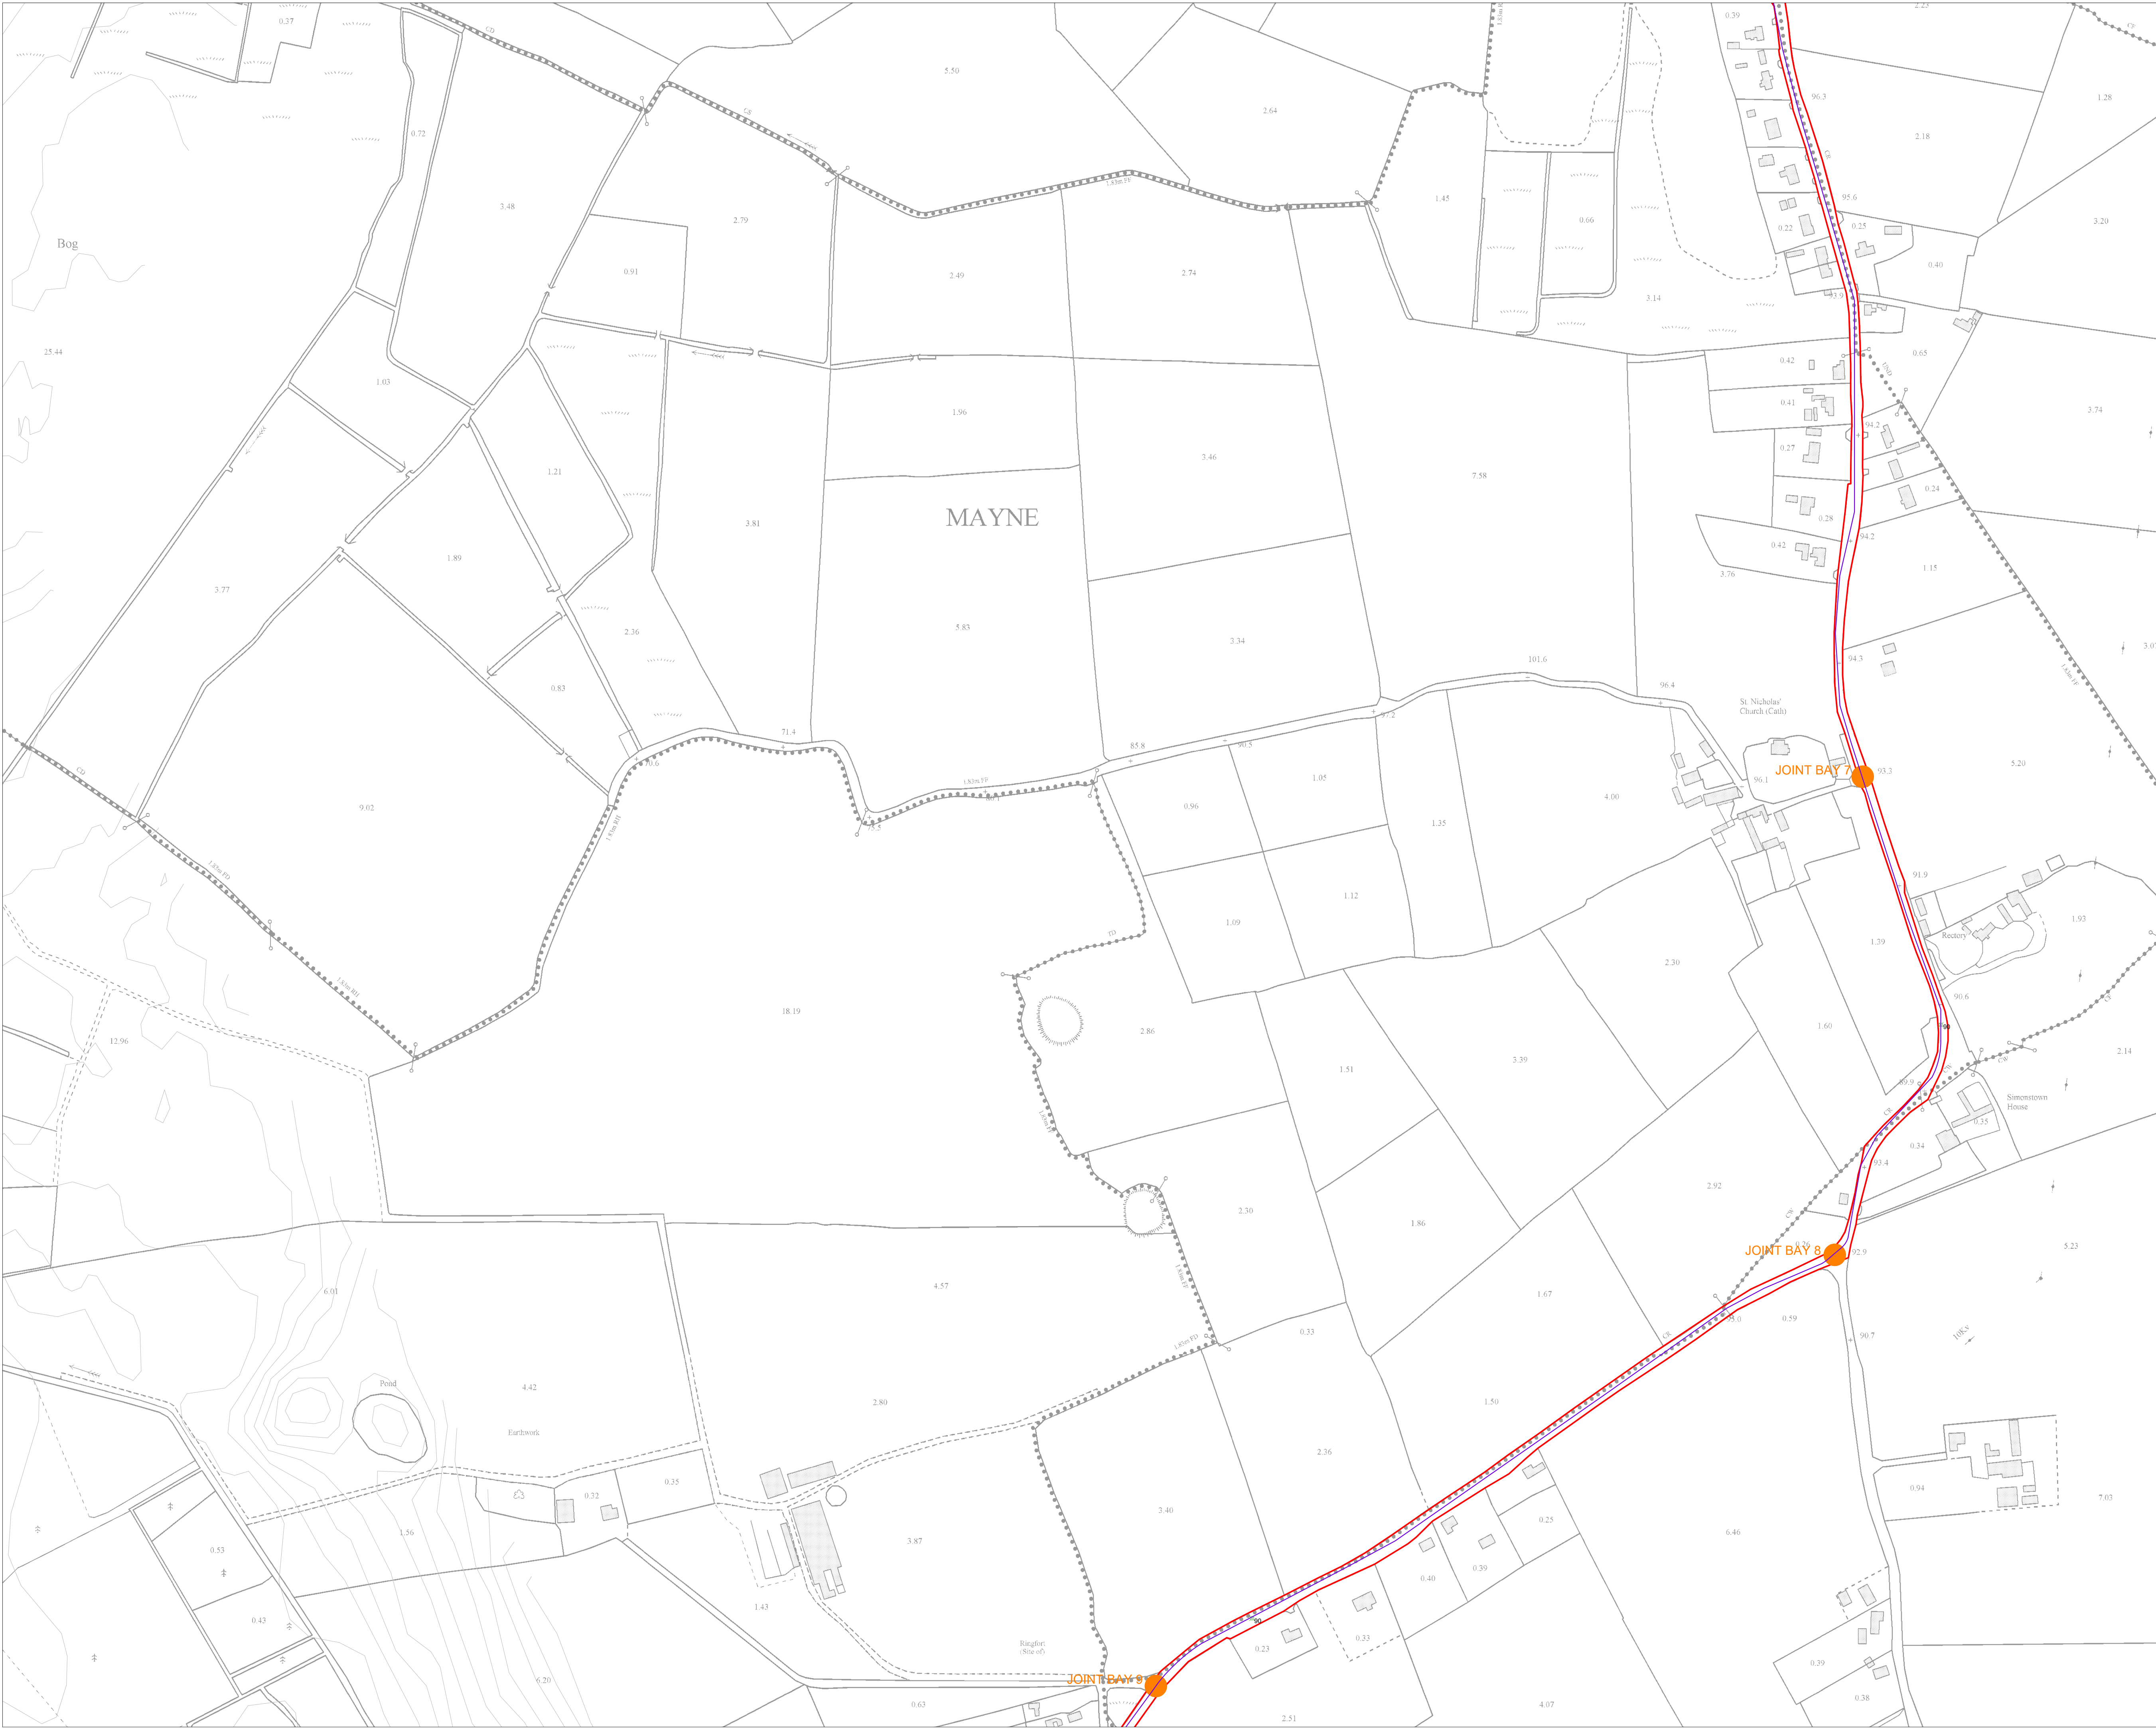

- Project Design Drawing Notes**
1. Drawings issued are for planning application purposes only.
 2. Drawings not to be used for construction/contract conditions.
 3. Copyright, all rights reserved. No part herewith may be copied or reproduced partially or wholly in any form whatsoever without the prior notice of the copyright owner McCarthy Keville O'Sullivan.
 4. Do not scale off this drawing. Figured metric dimensions only should be taken off this drawing.
 5. All contractors, whether main or sub-contractors, must visit the site and are responsible for taking and checking any and all dimensions and levels that relate to the works.
 6. The use of or reliance upon this drawing shall be deemed to be acceptance of these conditions of use unless otherwise agreed in writing, such written agreement to be sought from and issued by the copyright holder to the use or reliance upon this drawing.
 7. Layout plans show typical Turbine rotor diameter as per turbine drawing.
 8. Final levels may vary depending on local ground conditions.
 9. Exact location of cable/joint bay in the road corridor to be subject to ESB specifications and agreement with Westmeath County Council

- Drawing Legend**
- Planning Application Boundary
 - Grid Connection Route
 - X Spot Height
 - Joint Bay

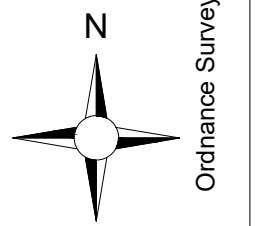

DRAWING TITLE:
**Site Layout Plan
 Sheet 13 of 24**

PROJECT TITLE:
Coole Wind Farm FI, Co. Westmeath

DRAWING BY: **Joseph O'Brien** CHECKED BY: **Meabhann Crowe**

PROJECT No.: **200445g** DRAWING No.: **200445g - 26 FI**

SCALE: **1:2,500 @ A1** DATE: **27.10.2022**

OS SHEET No.: 2006, 2007, 2008, 2076


MKO
 Planning and
 Environmental
 Consultants
 Tuam Road, Galway
 Ireland, H91 VM84
 +353 (0)91 735611
 email: info@www.mkoireland.ie
 Website: www.mkoireland.ie

Ordnance Survey Ireland Licence No. CYAL50267517 © Ordnance Survey Ireland/Government of Ireland



- Project Design Drawing Notes**
1. Drawings issued are for planning application purposes only.
 2. Drawings not to be used for construction/contract conditions.
 3. Copyright, all rights reserved. No part herewith may be copied or reproduced partially or wholly in any form whatsoever without the prior notice of the copyright owner McCarthy Keville O'Sullivan.
 4. Do not scale off this drawing. Figured metric dimensions only should be taken off this drawing.
 5. All contractors, whether main or sub-contractors, must visit the site and are responsible for taking and checking any and all dimensions and levels that relate to the works.
 6. The use of or reliance upon this drawing shall be deemed to be acceptance of these conditions of use unless otherwise agreed in writing, such written agreement to be sought from and issued by the copyright holder to the use or reliance upon this drawing.
 7. Layout plans show typical Turbine rotor diameter as per turbine drawing.
 8. Final levels may vary depending on local ground conditions.
 9. Exact location of cable/joint bay in the road corridor to be subject to ESB specifications and agreement with Westmeath County Council

- Drawing Legend**
- Planning Application Boundary
 - Grid Connection Route
 - X Spot Height
 - Joint Bay
 - Watercrossing

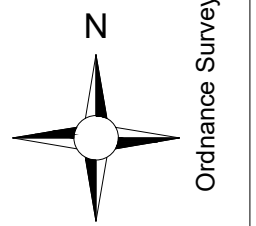

**Site Layout Plan
Sheet 14 of 24**

PROJECT TITLE:
Coole Wind Farm FI, Co. Westmeath


DRAWING BY: **Joseph O'Brien** CHECKED BY: **Meabhann Crowe**
 PROJECT No.: **200445g** DRAWING No.: **200445g - 27 FI**

SCALE: **1:2,500 @ A1** DATE: **27.10.2022**

OS SHEET No.: 2498, 2500, 2502, 6


Project Design Drawing Notes

1. Drawings issued are for planning application purposes only.
2. Drawings not to be used for construction/contract conditions.
3. Copyright, all rights reserved. No part hereof may be copied or reproduced partially or wholly in any form whatsoever without the prior notice of the copyright owner McCarthy Keville O'Sullivan.
4. Do not scale off this drawing. Figured metric dimensions only should be taken off this drawing.
5. All contractors, whether main or sub-contractors, must visit the site and are responsible for taking and checking any and all dimensions and levels that relate to the works.
6. The use of or reliance upon this drawing shall be deemed to be acceptance of these conditions of use unless otherwise agreed in writing, such written agreement to be sought from and issued by the copyright holder to the use or reliance upon this drawing.
7. Layout plans show typical Turbine rotor diameter as per turbine drawing.
8. Final levels may vary depending on local ground conditions.
9. Exact location of cable/joint bay in the road corridor to be subject to ESB specifications and agreement with Westmeath County Council

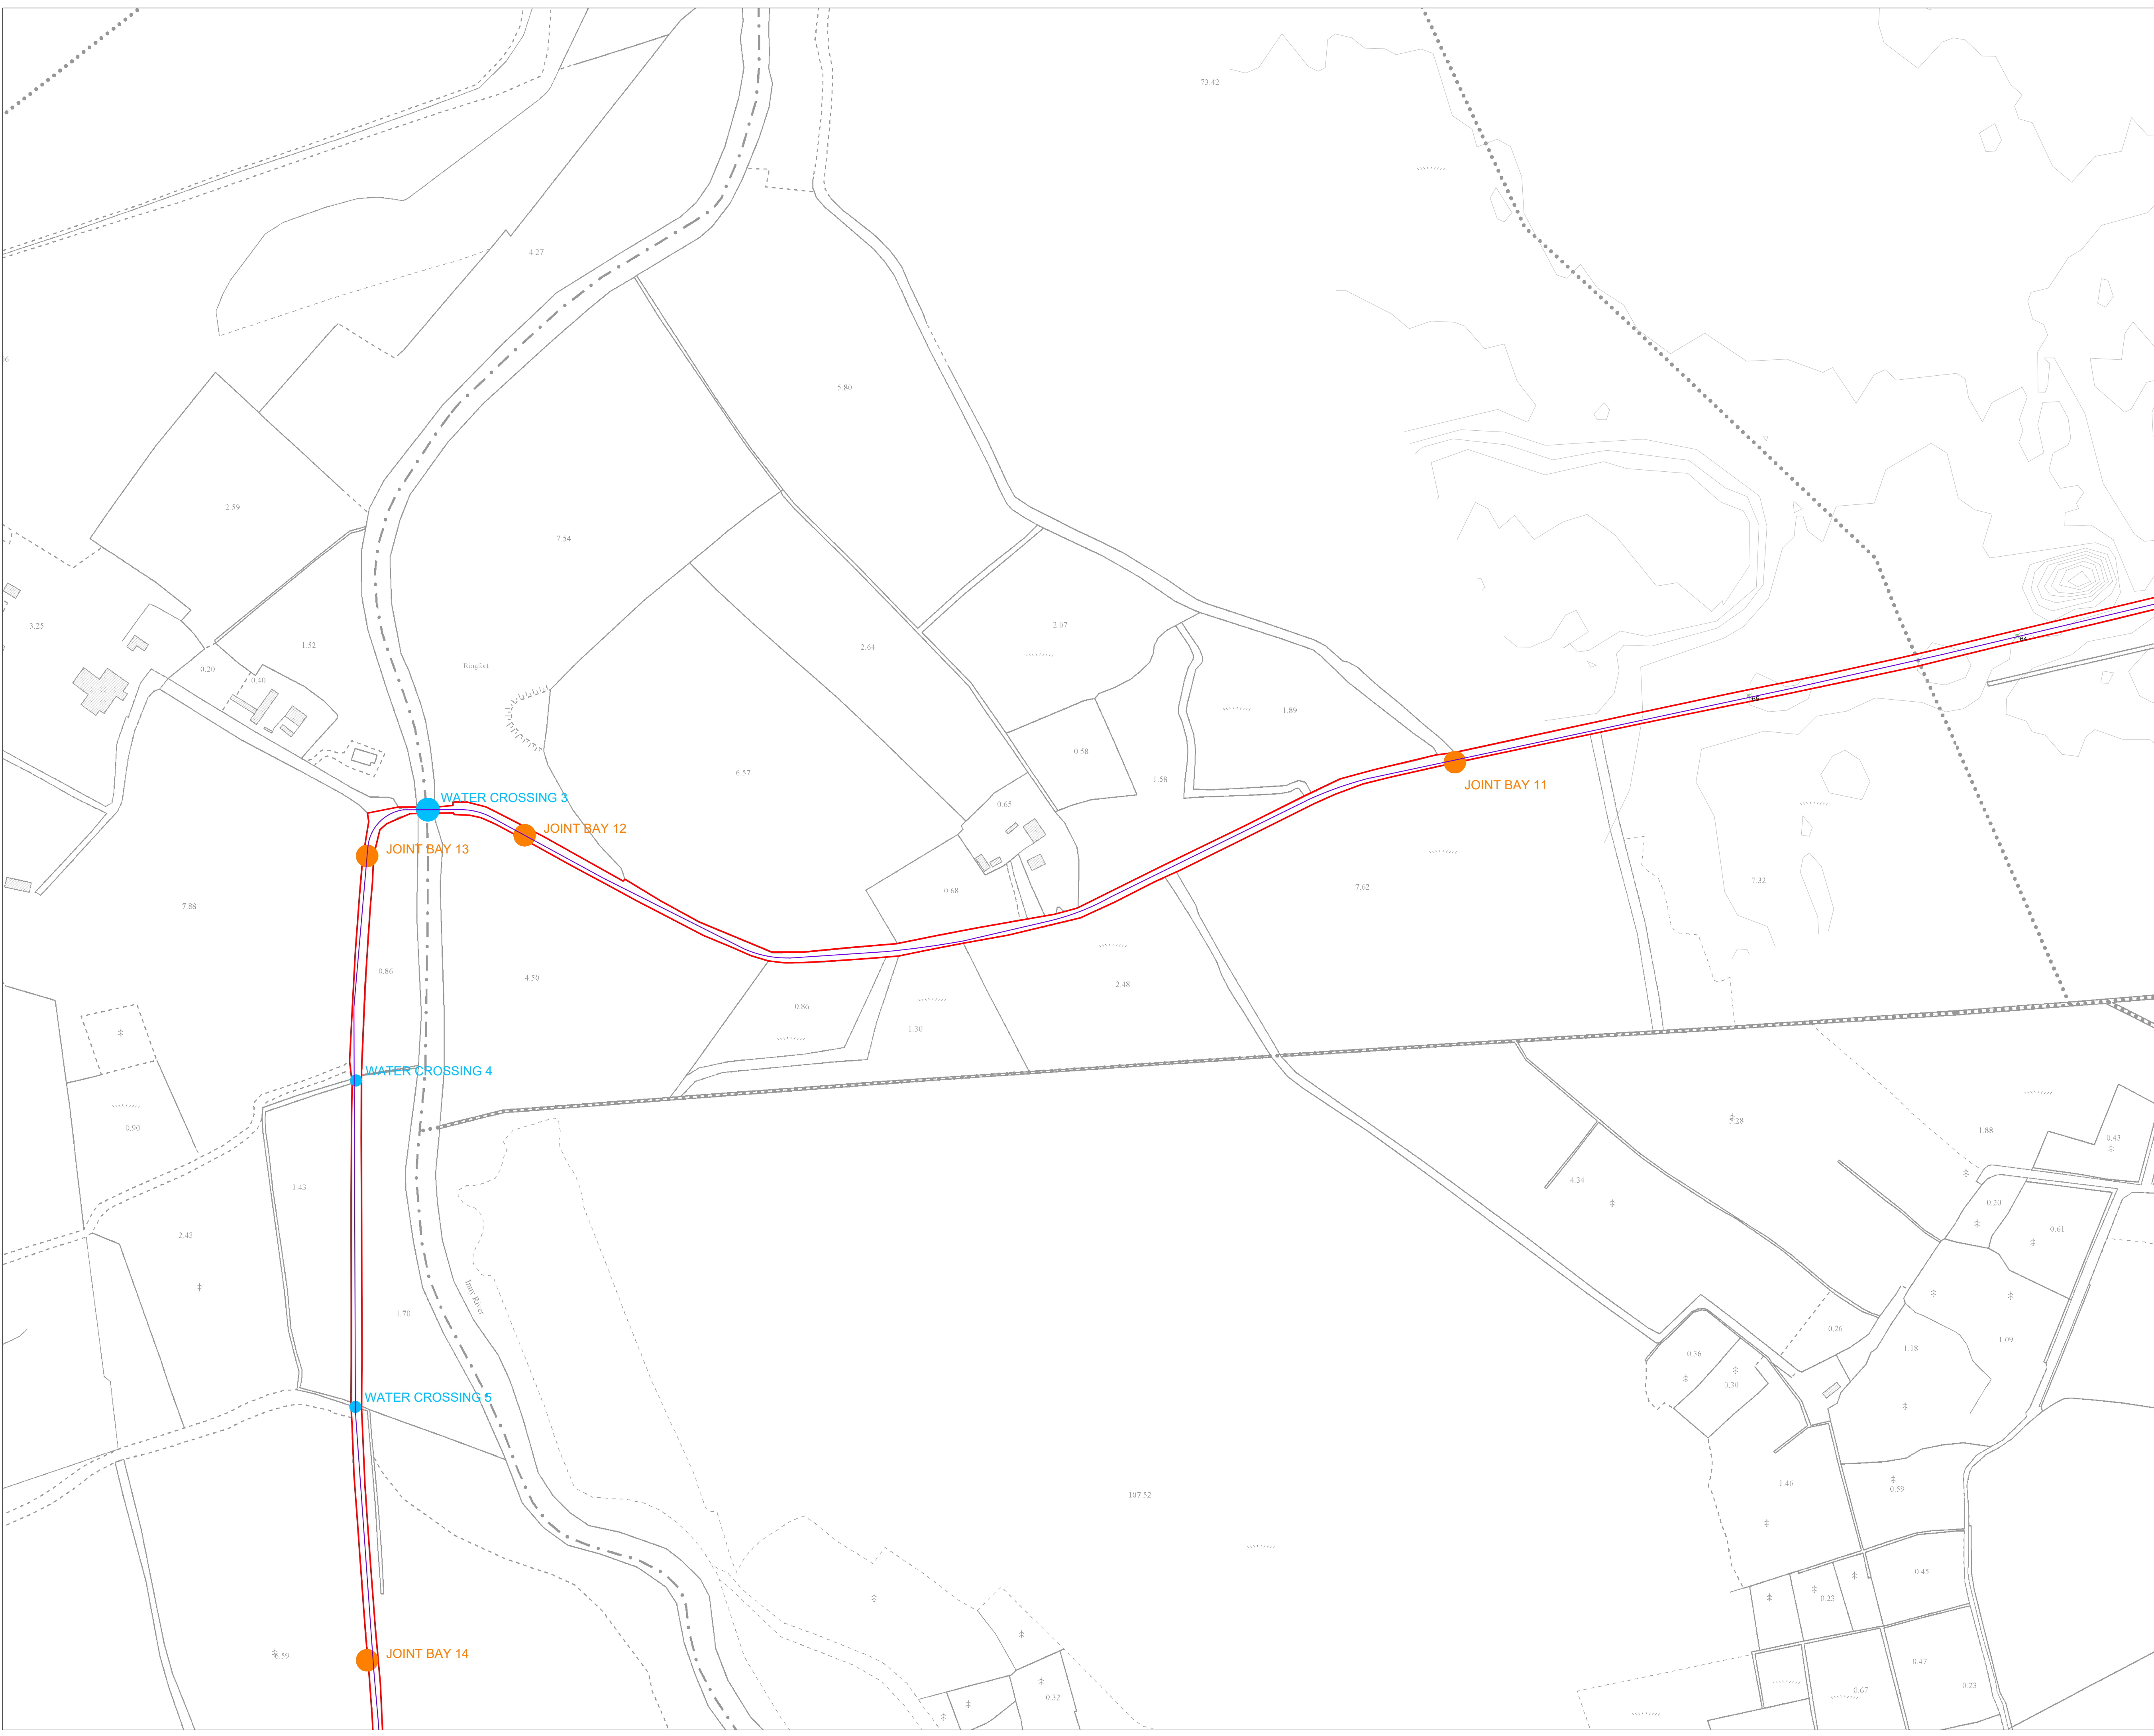

Drawing Legend

- Planning Application Boundary
- Grid Connection Route
- X Spot Height
- Joint Bay
- Watercrossing

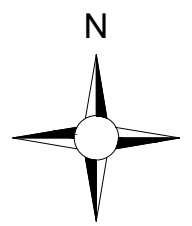


Ordnance Survey Ireland Licence No. CYAL50267517© Ordnance Survey Ireland/Government of Ireland

DRAWING TITLE: Site Layout Plan Sheet 15 of 24	
PROJECT TITLE: Coole Wind Farm FI, Co. Westmeath	
DRAWING BY: Joseph O'Brien	CHECKED BY: Meabhann Crowe
PROJECT No.: 200445g	DRAWING No.: 200445g - 28 FI
SCALE: 1:2,500 @ A1	DATE: 27.10.2022
OS SHEET No.: 2006, 2007, 2008, 2076	

MKO
Planning and
Environmental
Consultants
Tuam Road, Galway
Ireland, H91 VM84
+353 (0) 91 735611
email: info@www.mkoireland.ie
Website: www.mkoireland.ie

Project Design Drawing Notes


1. Drawings issued are for planning application purposes only.
2. Drawings not to be used for construction/contract conditions.
3. Copyright, all rights reserved. No part hereof may be copied or reproduced partially or wholly in any form whatsoever without the prior notice of the copyright owner McCarthy Keville O'Sullivan.
4. Do not scale off this drawing. Figured metric dimensions only should be taken off this drawing.
5. All contractors, whether main or sub-contractors, must visit the site and are responsible for taking and checking any and all dimensions and levels that relate to the works.
6. The use of or reliance upon this drawing shall be deemed to be acceptance of these conditions of use unless otherwise agreed in writing, such written agreement to be sought from and issued by the copyright holder to the use or reliance upon this drawing.
7. Layout plans show typical Turbine rotor diameter as per turbine drawing.
8. Final levels may vary depending on local ground conditions.
9. Exact location of cable/joint bay in the road corridor to be subject to ESB specifications and agreement with Westmeath County Council

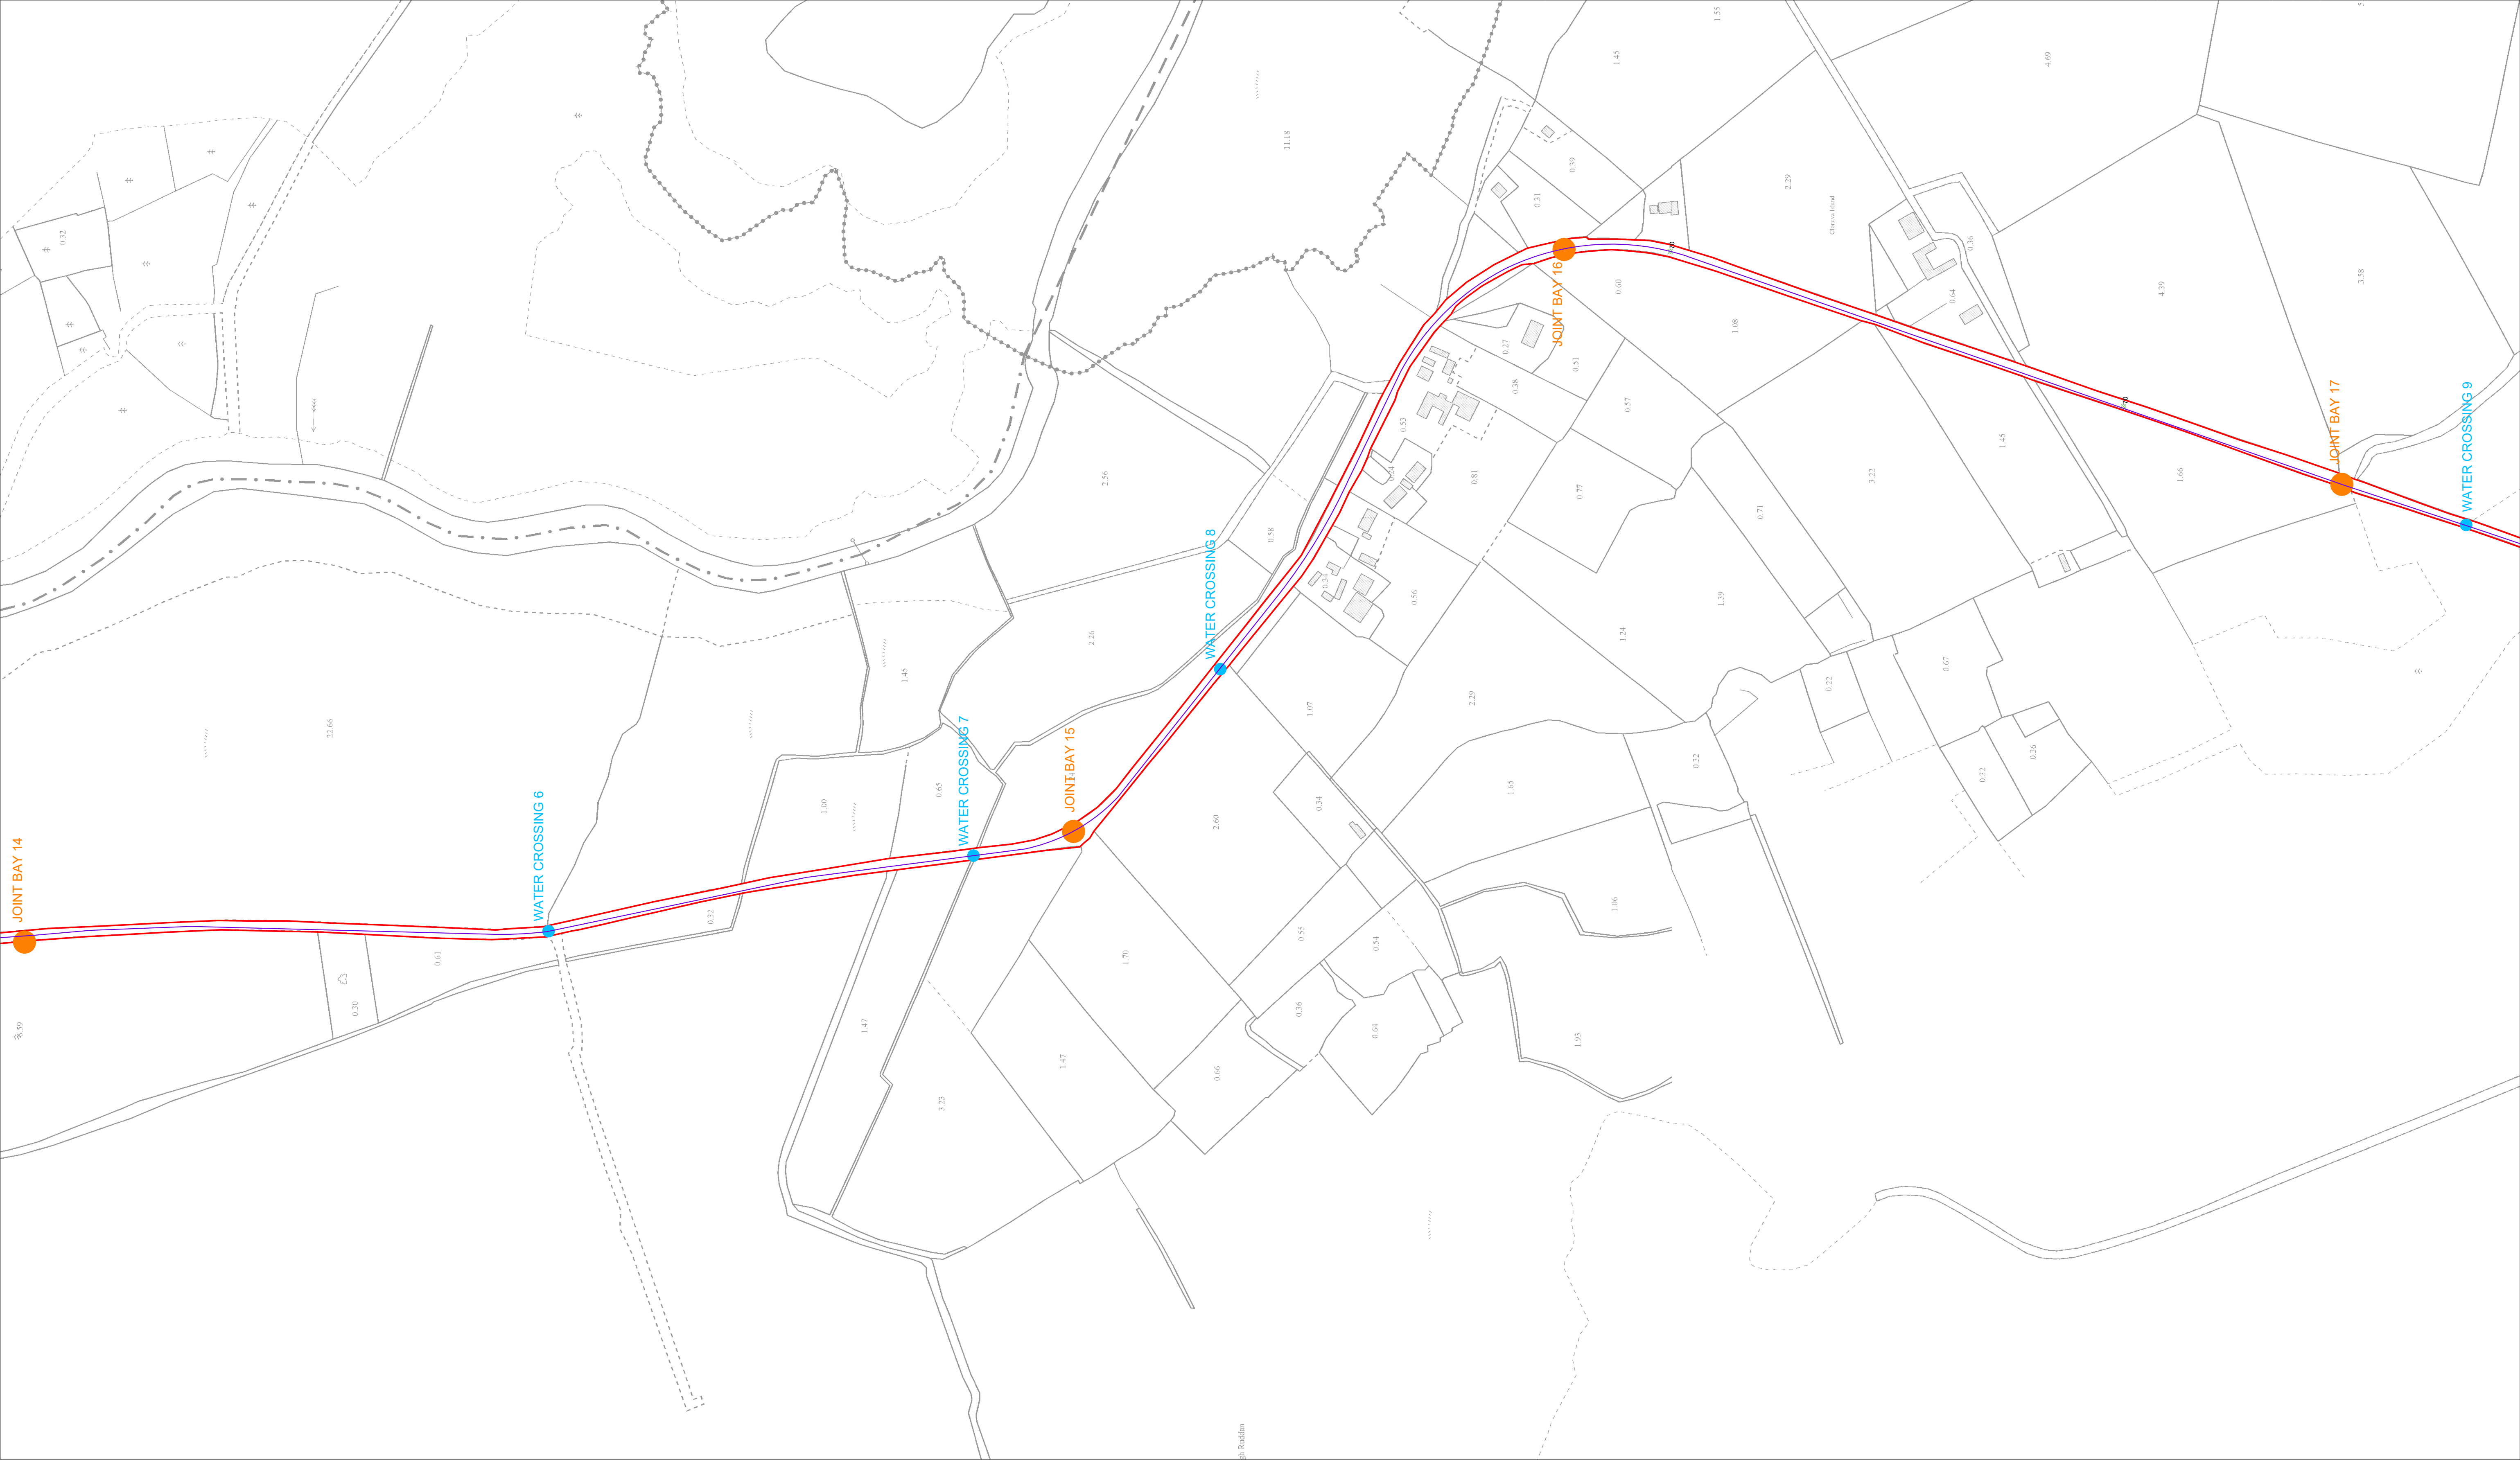

Drawing Legend

- Planning Application Boundary
- Grid Connection Route
- X Spot Height
- Joint Bay
- Watercrossing

Ordnance Survey Ireland Licence No. CYAL50267517 © Ordnance Survey Ireland/Government of Ireland

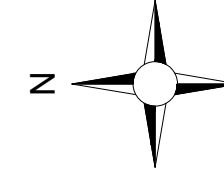

DRAWING TITLE
Site Layout Plan
Sheet 16 of 24

PROJECT TITLE
Coolo Wind Farm FI, Co. Westmeath

DRAWING BY
Joseph O'Brien

CHECKED BY
Meabhann Crowe

PROJECT No.
200445g - 29 FI

DRAWING No.
200445g - 29 FI

SCALE
1:2,500 @ A1

DATE
27.10.2022

OS SHEET No.:
 2004, 2005, 2006,3

Project Design Drawing Notes


1. Drawings issued are for planning application purposes only.
2. Drawings not to be used for construction/contract conditions.
3. Copyright, all rights reserved. No part herewith may be copied or reproduced partially or wholly in any form whatsoever without the prior notice of the copyright owner McCarthy Keville O'Sullivan.
4. Do not scale off this drawing. Figured metric dimensions only should be taken off this drawing.
5. All contractors, whether main or sub-contractors, must visit the site and are responsible for taking and checking any and all dimensions and levels that relate to the works.
6. The use of or reliance upon this drawing shall be deemed to be acceptance of these conditions of use unless otherwise agreed in writing, such written agreement to be sought from and issued by the copyright holder to the use or reliance upon this drawing.
7. Layout plans show typical Turbine rotor diameter as per turbine drawing.
8. Final levels may vary depending on local ground conditions.
9. Exact location of cable/joint bay in the road corridor to be subject to ESB specifications and agreement with Westmeath County Council



Drawing Legend

- Planning Application Boundary
- Grid Connection Route
- Joint Bay
- Watercrossing

Ordnance Survey Ireland Licence No. CYAL50267517@Ordnance Survey Ireland/Government of Ireland

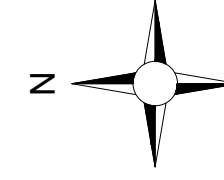

**Site Layout Plan
Sheet 17 of 24**


PROJECT TITLE:
Coolo Wind Farm FI, Co. Westmeath

DRAWING BY:	Joseph O'Brien	CHECKED BY:	Meabhann Crowe
PROJECT No:	200445g	DRAWING No:	200445g - 30 FI
SCALE:	1:2,500 @ A1	DATE:	27.10.2022

OS SHEET No: 1:25,000 (1:50,000) 2004, 2002, 2001, 2000,99, 98, 97,


Project Design Drawing Notes

1. Drawings issued are for planning application purposes only.
2. Drawings not to be used for construction/contract conditions.
3. Copyright, all rights reserved. No part herewith may be copied or reproduced partially or wholly in any form whatsoever without the prior notice of the copyright owner McCarthy Keville O'Sullivan.
4. Do not scale off this drawing. Figured metric dimensions only should be taken off this drawing.
5. All contractors, whether main or sub-contractors, must visit the site and are responsible for taking and checking any and all dimensions and levels that relate to the works.
6. The use of or reliance upon this drawing shall be deemed to be acceptance of these conditions of use unless otherwise agreed in writing, such written agreement to be sought from and issued by the copyright holder to the use or reliance upon this drawing.
7. Layout plans show typical Turbine rotor diameter as per turbine drawing.
8. Final levels may vary depending on local ground conditions.
9. Exact location of cable/joint bay in the road corridor to be subject to ESB specifications and agreement with Westmeath County Council

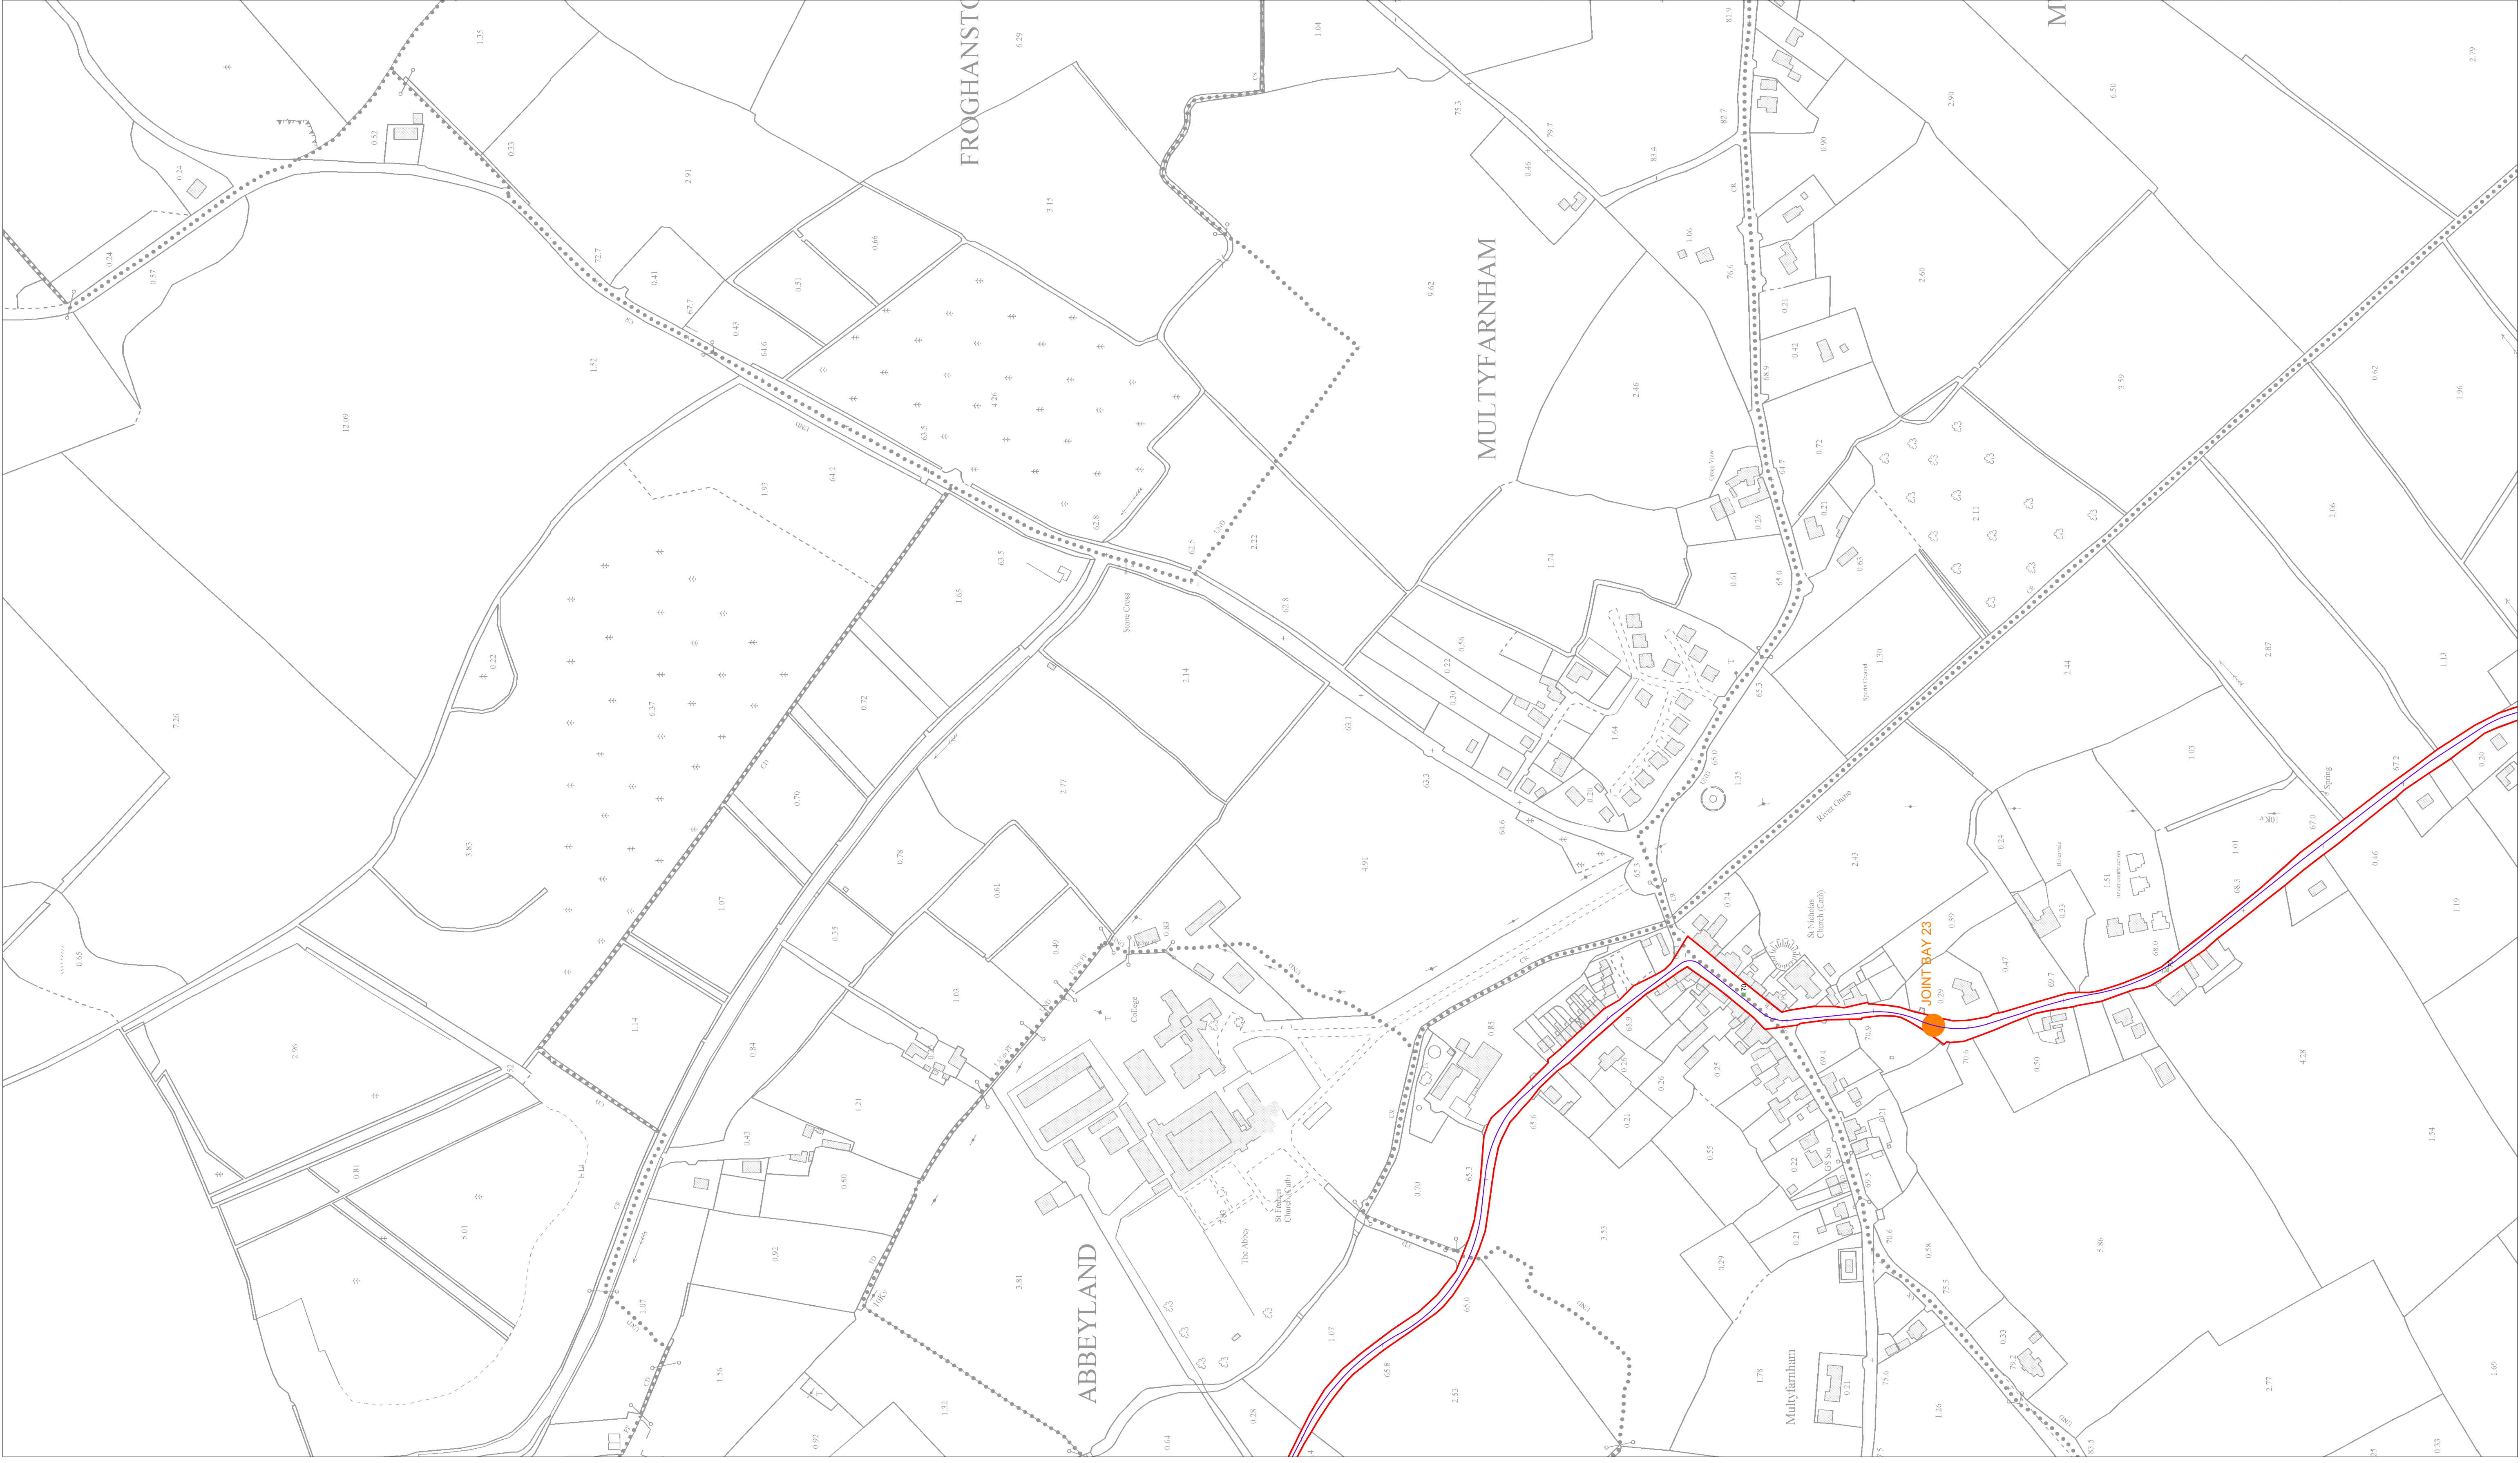

Drawing Legend

- Planning Application Boundary
- Grid Connection Route
- X Spot Height
- Joint Bay

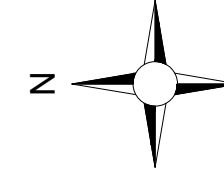

Ordnance Survey Ireland Licence No. CYAL50267517@Ordnance Survey Ireland/Government of Ireland

**Site Layout Plan
Sheet 19 of 24**


DRAWING TITLE

PROJECT TITLE	Cooile Wind Farm FI, Co. Westmeath
DRAWING BY	Joseph O'Brien
CHECKED BY	Meabhann Crowe
PROJECT No.	200445g - 32 FI
SCALE	1:2,500 @ A1
DATE	27.10.2022

OS SHEET No.: 2004, 2005, 2006, 3


Project Design Drawing Notes

1. Drawings issued are for planning application purposes only.
2. Drawings not to be used for construction/contract conditions.
3. Copyright, all rights reserved. No part hereof may be copied or reproduced partially or wholly in any form whatsoever without the prior notice of the copyright owner McCarthy Keville O'Sullivan.
4. Do not scale off this drawing. Figured metric dimensions only should be taken off this drawing.
5. All contractors, whether main or sub-contractors, must visit the site and are responsible for taking and checking any and all dimensions and levels that relate to the works.
6. The use of or reliance upon this drawing shall be deemed to be acceptance of these conditions of use unless otherwise agreed in writing, such written agreement to be sought from and issued by the copyright holder to the use or reliance upon this drawing.
7. Layout plans show typical Turbine rotor diameter as per turbine drawing.
8. Final levels may vary depending on local ground conditions.
9. Exact location of cable/joint bay in the road corridor to be subject to ESB specifications and agreement with Westmeath County Council

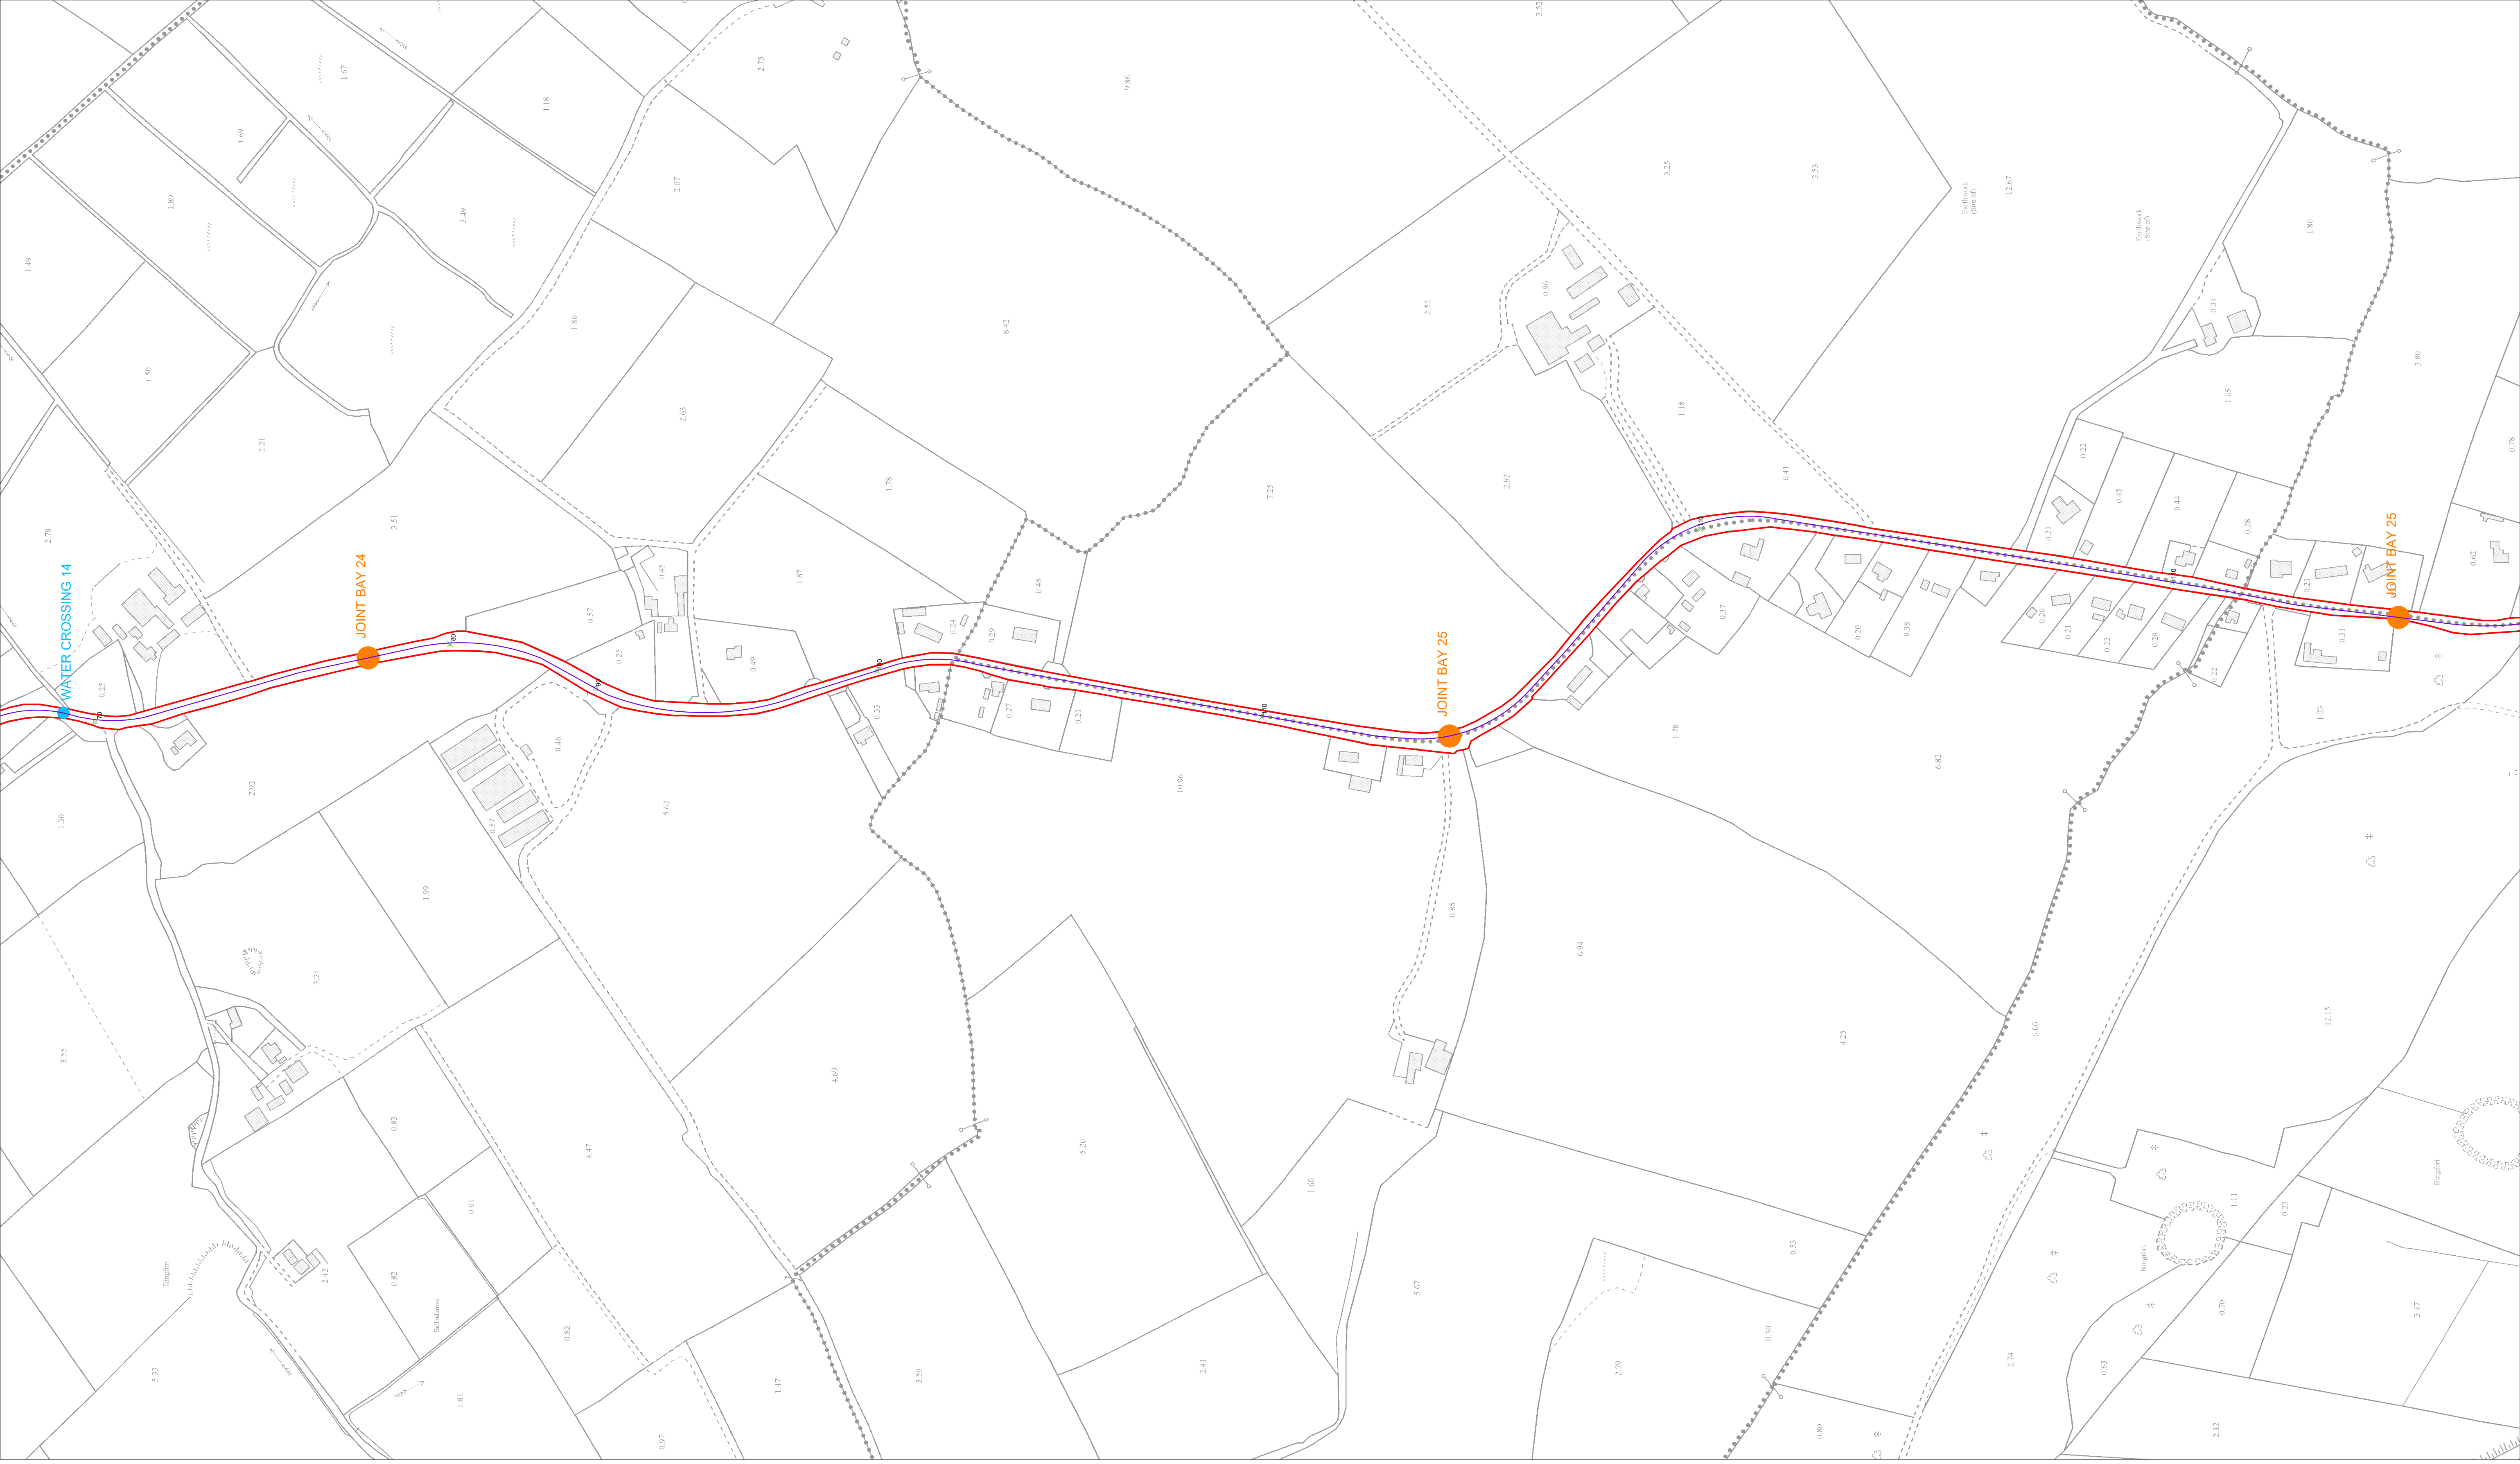

Drawing Legend

- Planning Application Boundary
- Grid Connection Route
- X Spot Height
- Joint Bay
- Watertossing

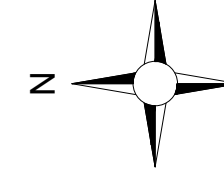


Ordnance Survey Ireland Licence No. CYAL50267517@Ordnance Survey Ireland/Government of Ireland

DRAWING TITLE	
Site Layout Plan Sheet 20 of 24	
PROJECT TITLE	
Coolo Wind Farm FI, Co. Westmeath	
DRAWING BY	CHECKED BY
Joseph O'Brien	Meabhann Crowe
PROJECT No.	DRAWING No.
200445g	200445g - 33 FI
SCALE	DATE
1:2,500 @ A1	27.10.2022
OS SHEET No.	

MKO
Planning and
Environmental
Consultants
Tuum Road, Galway
Ireland, H91 VW84
+353 (0) 91 735611
email: info@www.mkoireland.ie
Website: www.mkoireland.ie


Project Design Drawing Notes

1. Drawings issued are for planning application purposes only.
2. Drawings not to be used for construction/contract conditions.
3. Copyright, all rights reserved. No part hereof may be copied or reproduced partially or wholly in any form whatsoever without the prior notice of the copyright owner McCarthy Keville O'Sullivan.
4. Do not scale off this drawing. Figured metric dimensions only should be taken off this drawing.
5. All contractors, whether main or sub-contractors, must visit the site and are responsible for taking and checking any and all dimensions and levels that relate to the works.
6. The use of or reliance upon this drawing shall be deemed to be acceptance of these conditions of use unless otherwise agreed in writing, such written agreement to be sought from and issued by the copyright holder to the use or reliance upon this drawing.
7. Layout plans show typical Turbine rotor diameter as per turbine drawing.
8. Final levels may vary depending on local ground conditions.
9. Exact location of cable/joint bay in the road corridor to be subject to ESB specifications and agreement with Westmeath County Council

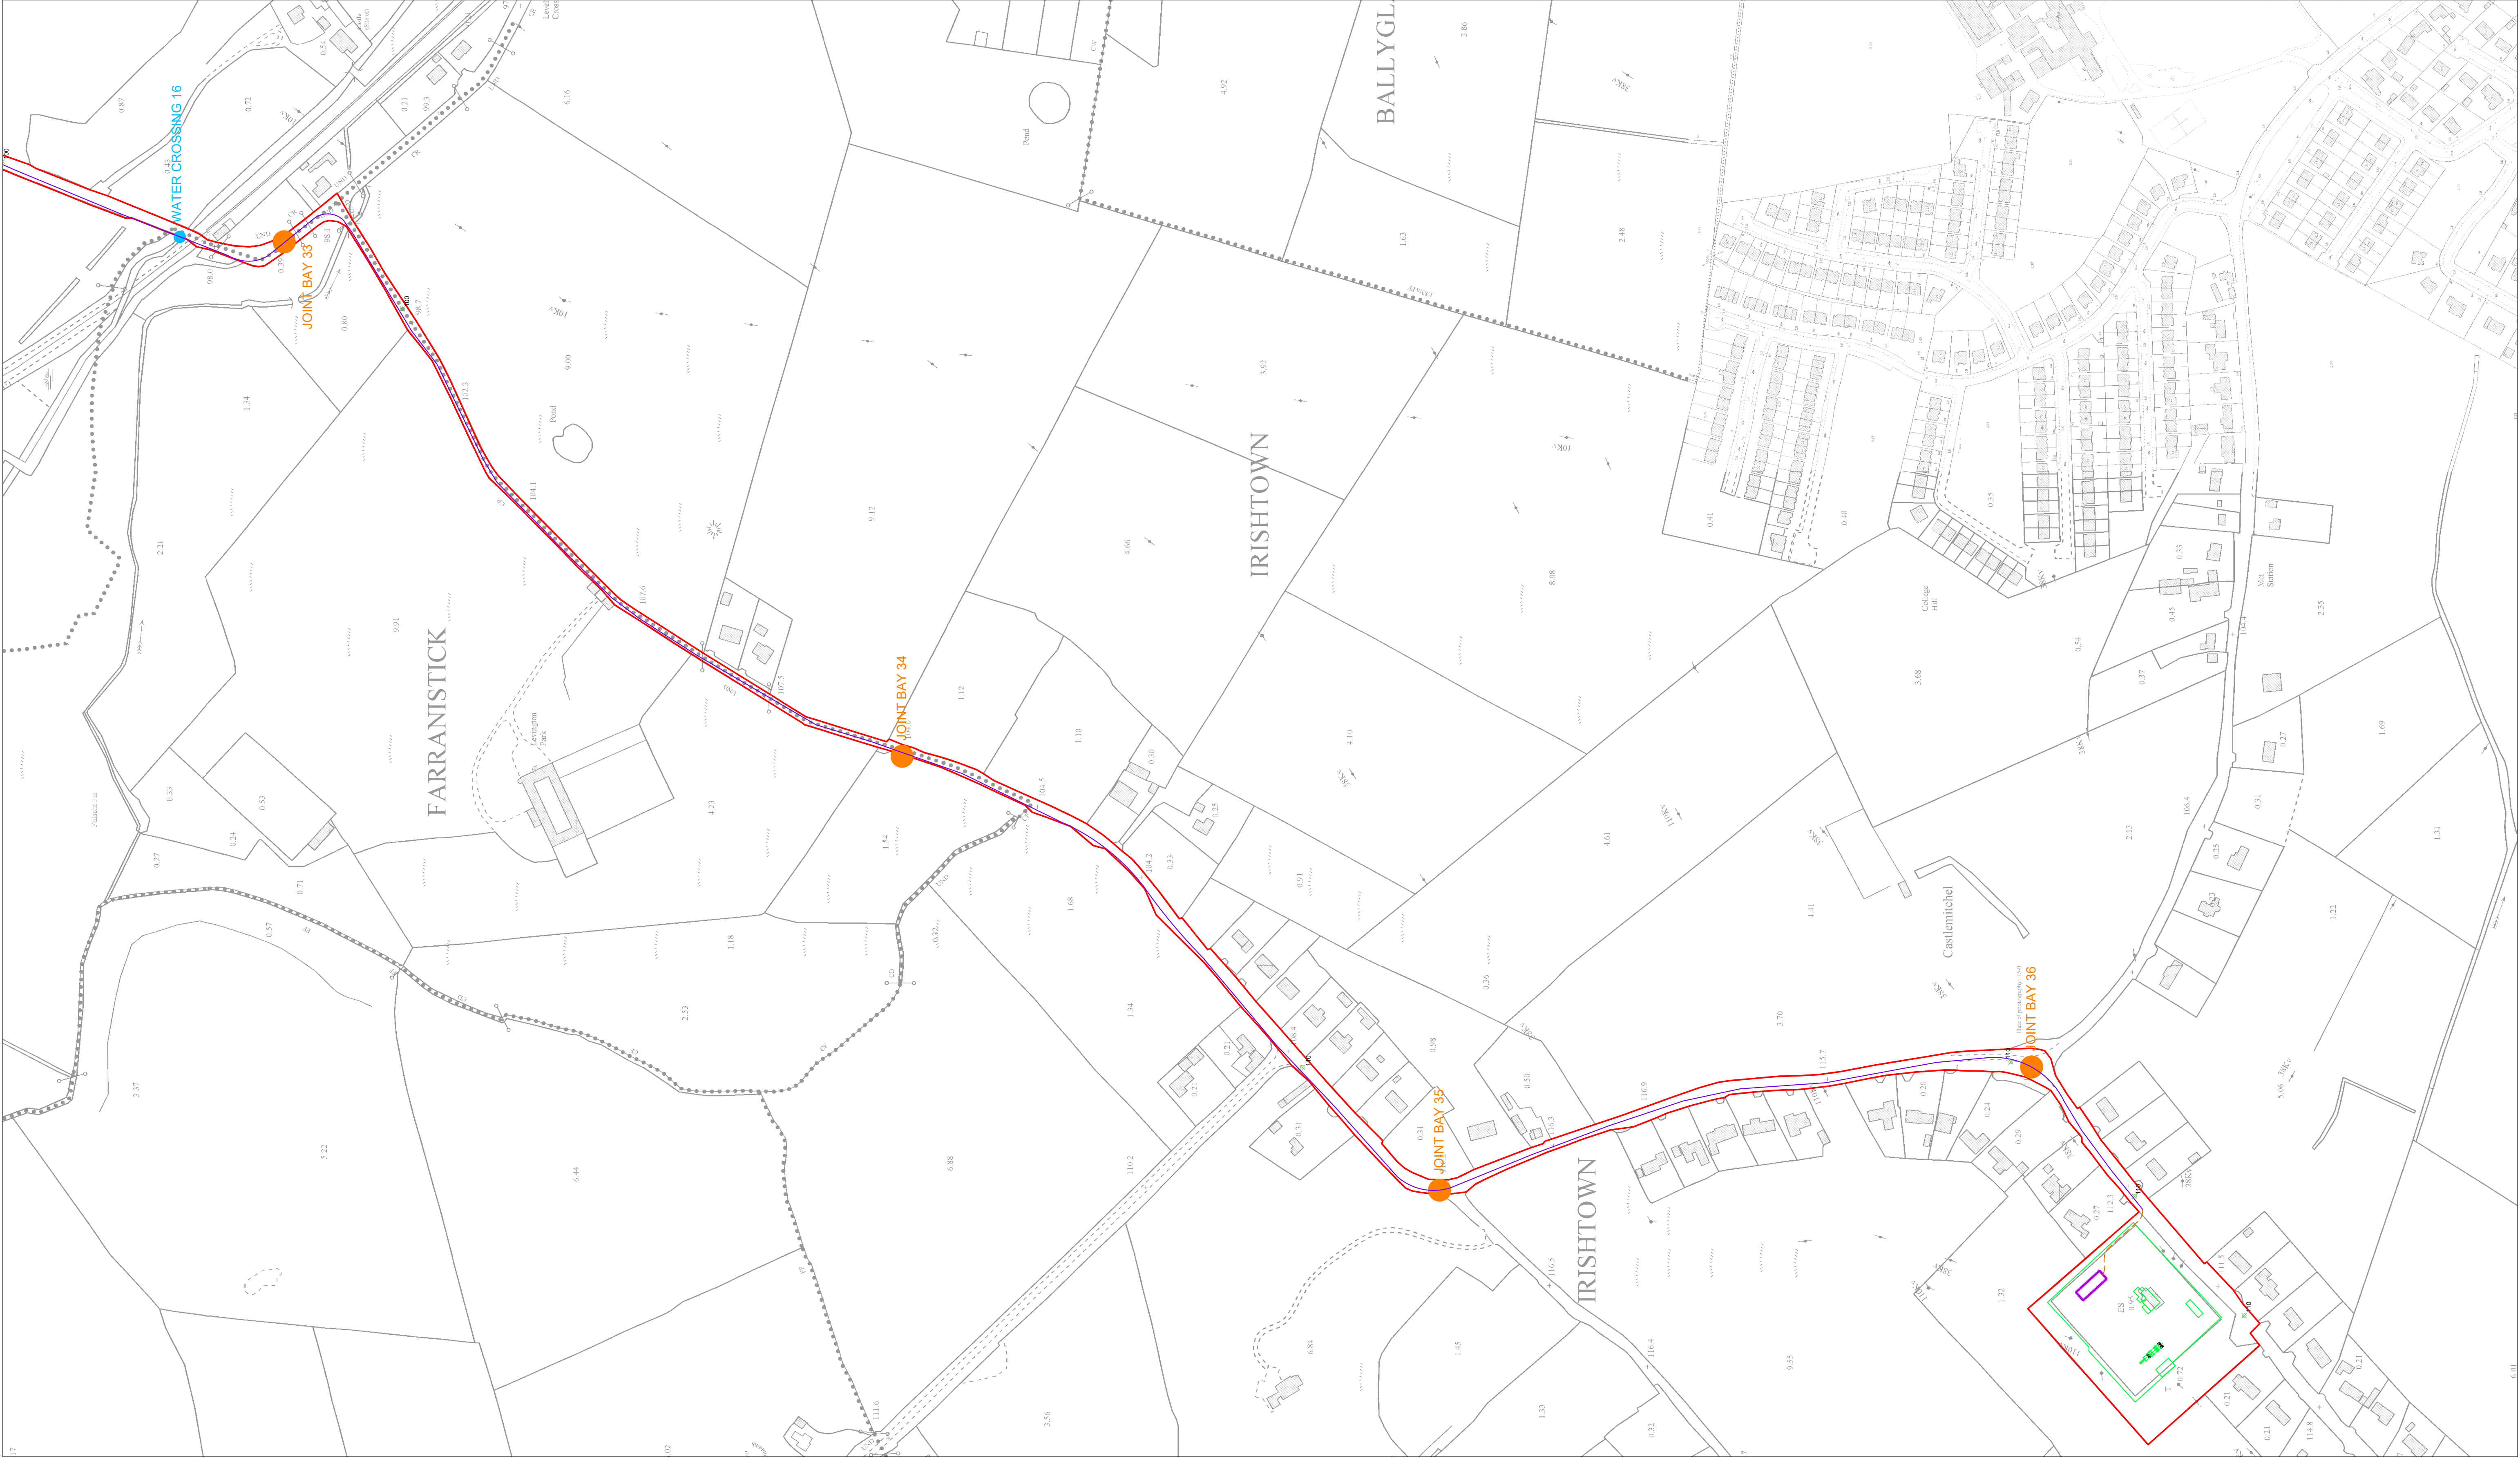

Drawing Legend


- Planning Application Boundary
- Grid Connection Route
- Proposed Cable Alteration
- Existing Mullingar Substation
- X Spot Height
- Joint Bay
- Watercrossing

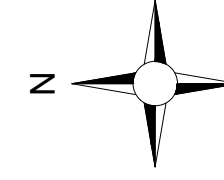

Ordnance Survey Ireland Licence No. CYAL50267517@Ordnance Survey Ireland/Government of Ireland


DRAWING TITLE	
Site Layout Plan Sheet 24 of 24	
PROJECT TITLE	
Coolo Wind Farm FI, Co. Westmeath	
DRAWING BY	CHECKED BY
Joseph O'Brien	Meabhann Crowe
PROJECT No.	DRAWING No.
200445g	200445g - 37 FI
SCALE	DATE
1:2,500 @ A1	27.10.2022
OS SHEET No.	

MKO
Planning and
Environmental
Consultants
Tuum Road, Galway
Ireland, H91 VW84
+353 (0) 91 735611
email: info@www.mkoireland.ie
Website: www.mkoireland.ie

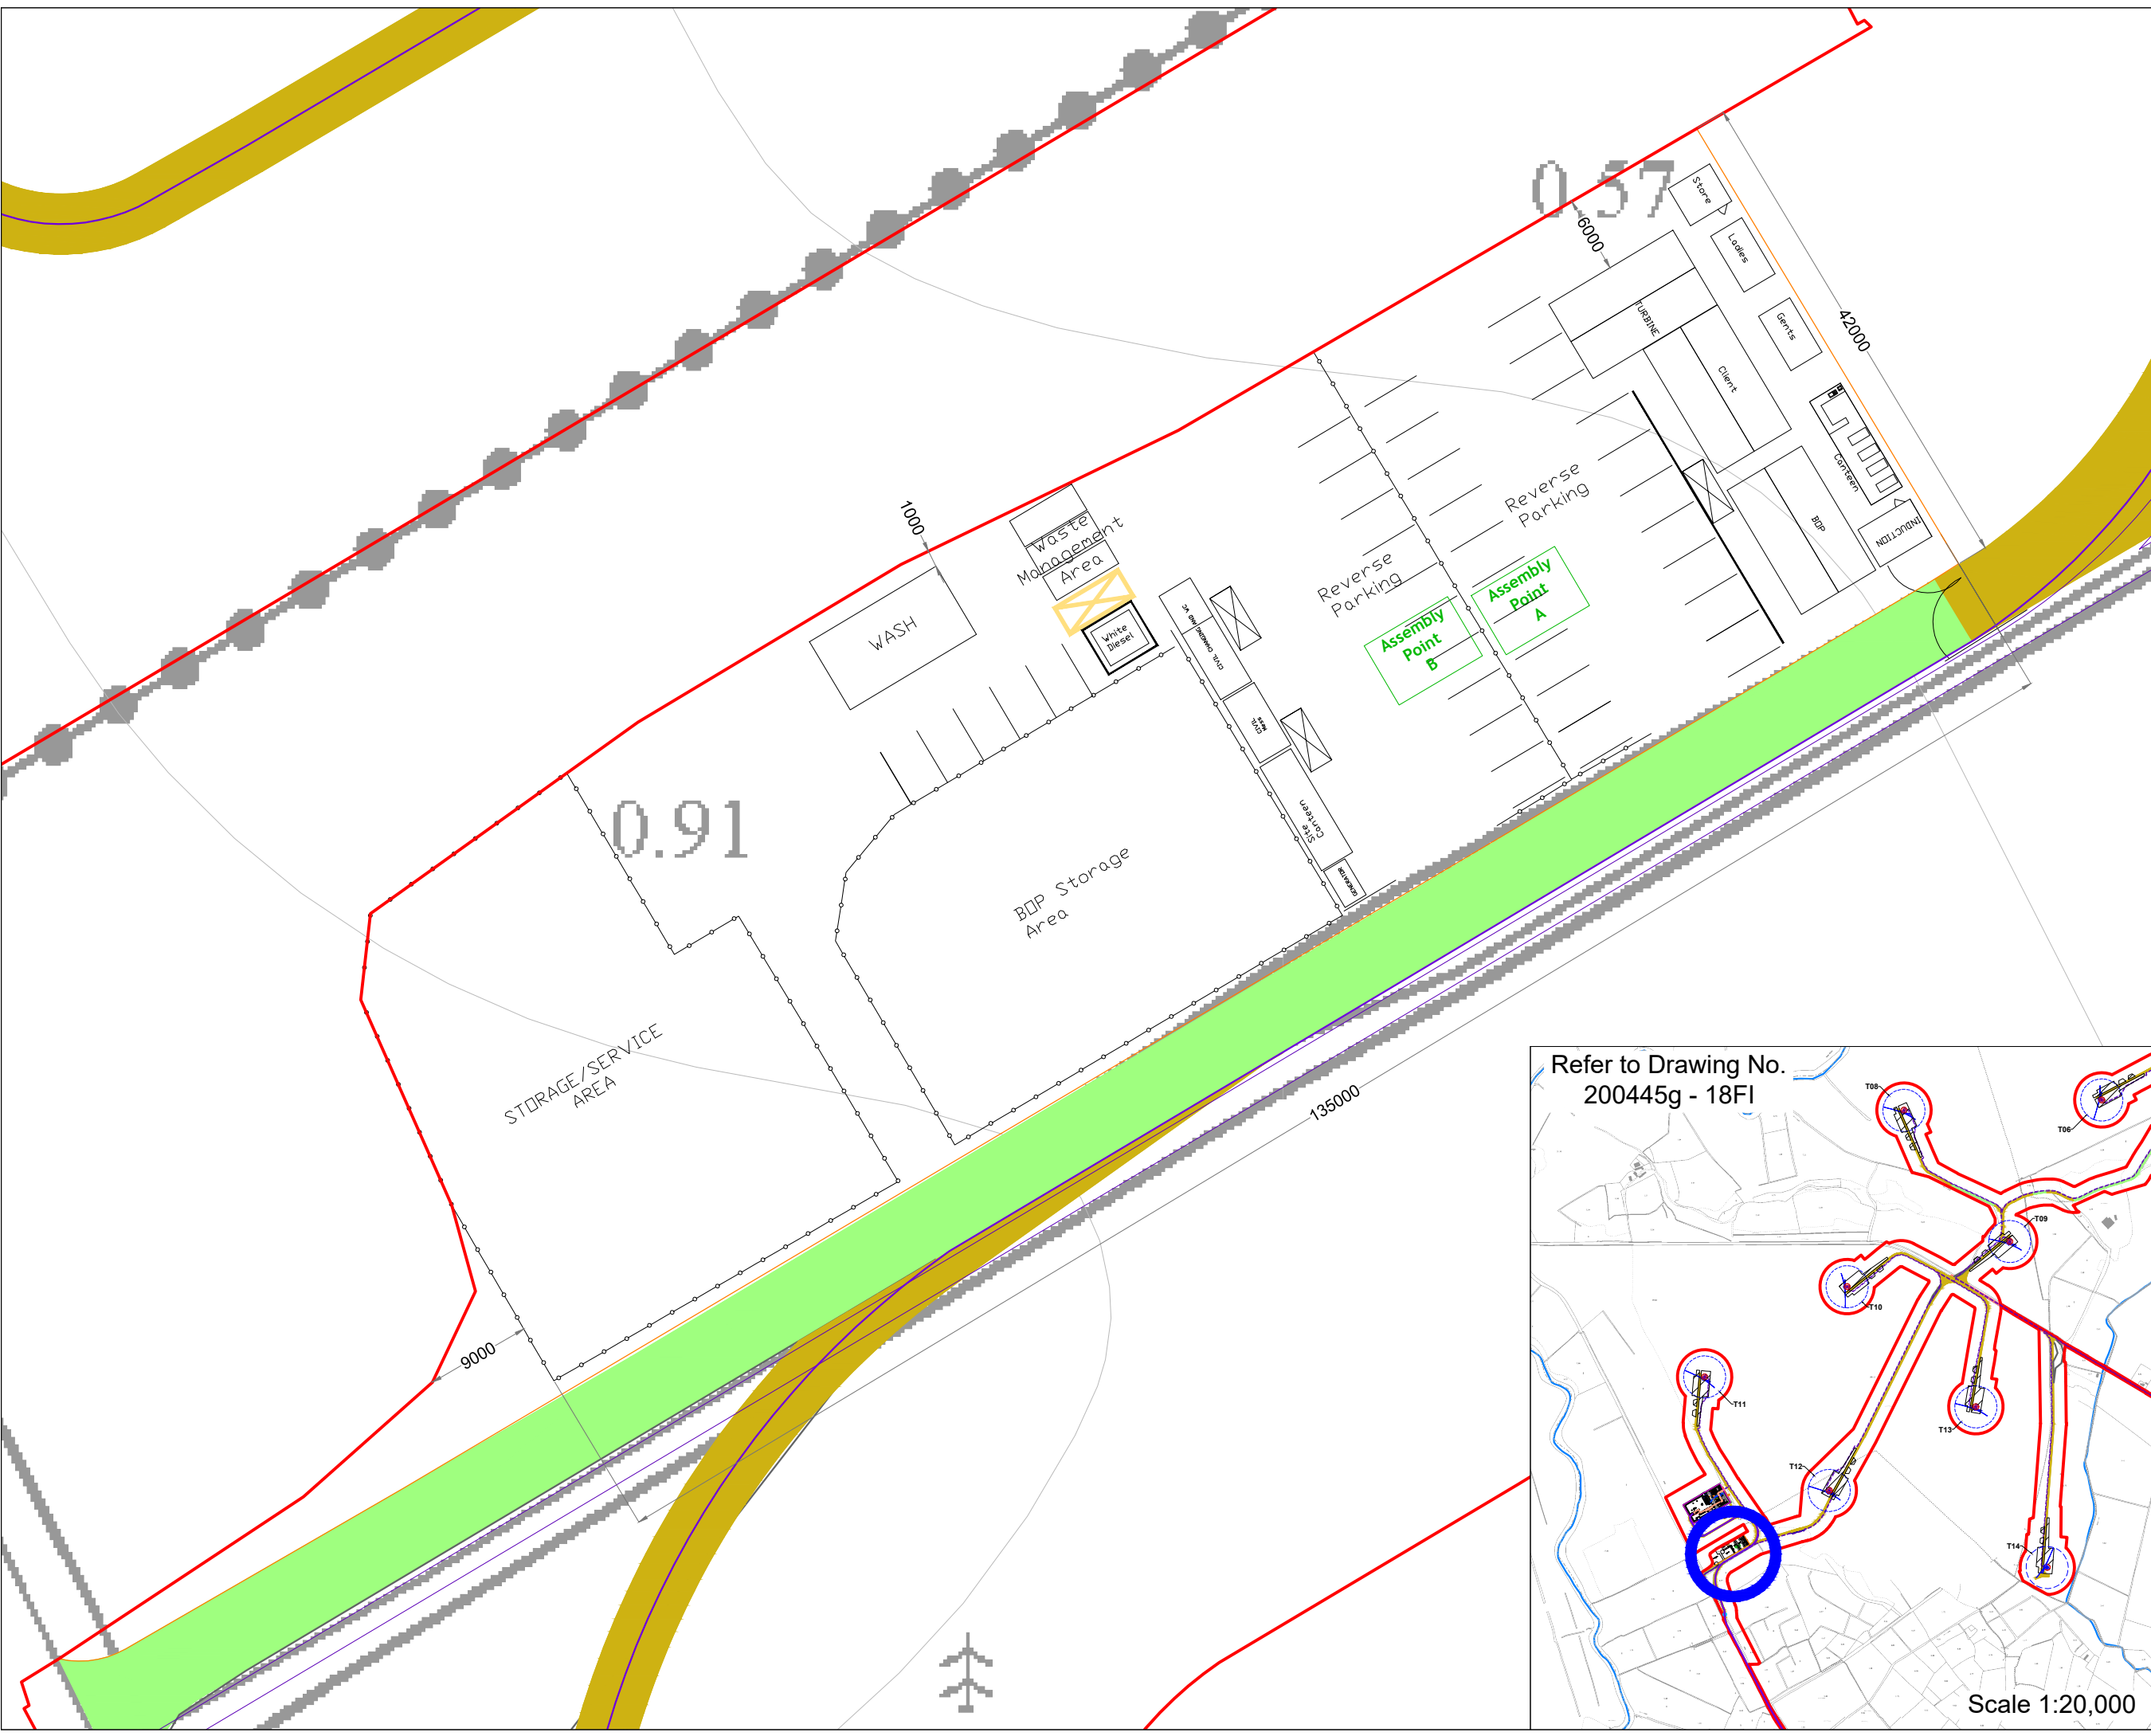

Drawing Legend

- Planning Application Boundary
- Existing Internal Road to be Upgraded
- Proposed Road
- Internal Electrical Cabling
- Temporary Construction Compound
- Grid Connection Route

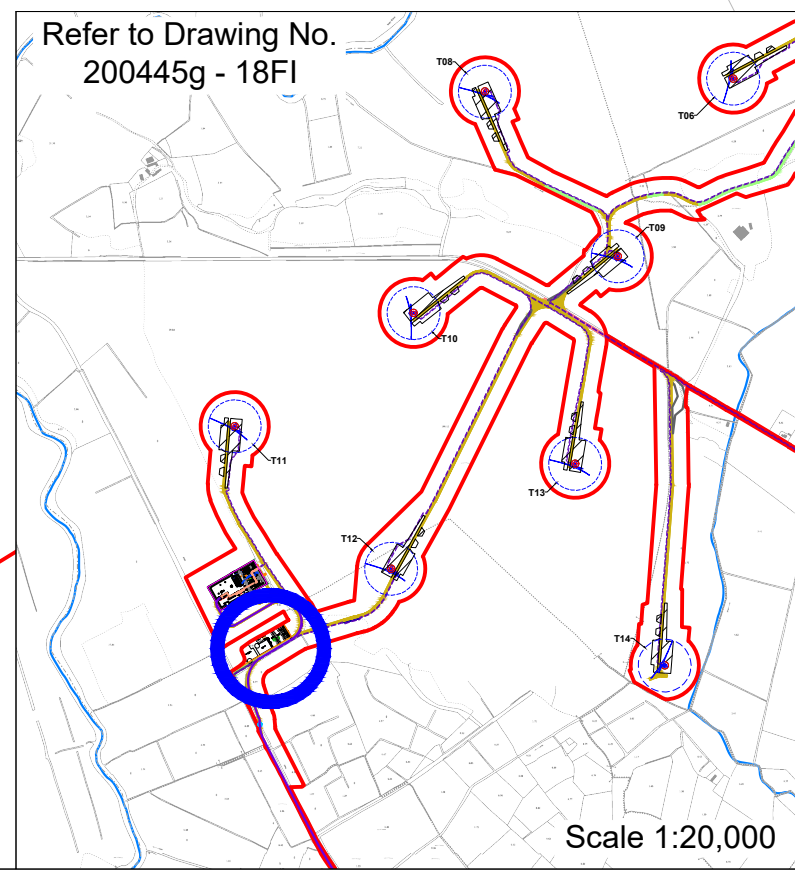


Temporary Construction Compound

PROJECT TITLE: Coole Wind Farm FI, Co. Westmeath

DRAWING BY: Joseph O'Brien	CHECKED BY: Meabhann Crowe
PROJECT No.: 200445g	DRAWING No.: 200445g - 38 FI
SCALE: 1:500 @A3	DATE: 27.10.2022

OS SHEET No.: 228, 227, 228, 229,277

MKO
 Planning and Environmental Consultants
 Tuam Road, Galway
 Ireland, H91 VW64
 +353 (0) 91 735611
 email: info@www.mkofireland.ie
 Website: www.mkofireland.ie

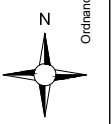

Ordnance Survey Ireland Licence No. CYAL50267517 © Ordnance Survey Ireland/Government of Ireland


Scale 1:20,000

Drawing Notes

1. Layout and arrangements of substation buildings and electrical equipment is shown indicatively and for illustration purposes only as final specifications of buildings and electrical equipment is to be dictated by Eirgrid/ESB networks requirements.



- Drawing Legend**
- Planning Application Boundary
 - Proposed Road
 - Internal Electrical Cabling
 - Grid Connection Route

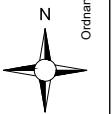

Substation Layout



PROJECT TITLE:
Cooloe Wind Farm FI, Co. Westmeath

DRAWING BY: Joseph O'Brien	CHECKED BY: Meabhann Crowe
PROJECT No.: 200445g	DRAWING No.: 200445g - 39 FI
SCALE: 1:500 @A3	DATE: 27.10.2022




MKO
Planning and Environmental Consultants
Tuam Road, Galway
Ireland: H91 VM94
+353 (0) 91 735611
email: info@www.mkofireland.ie
Website: www.mkofireland.ie

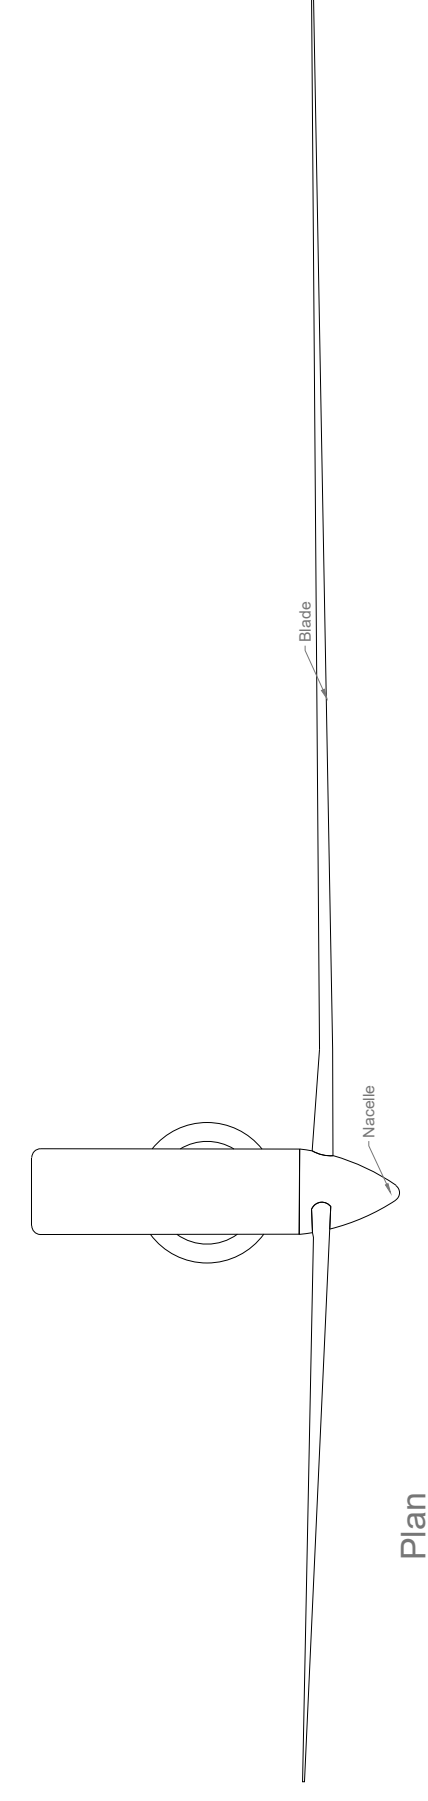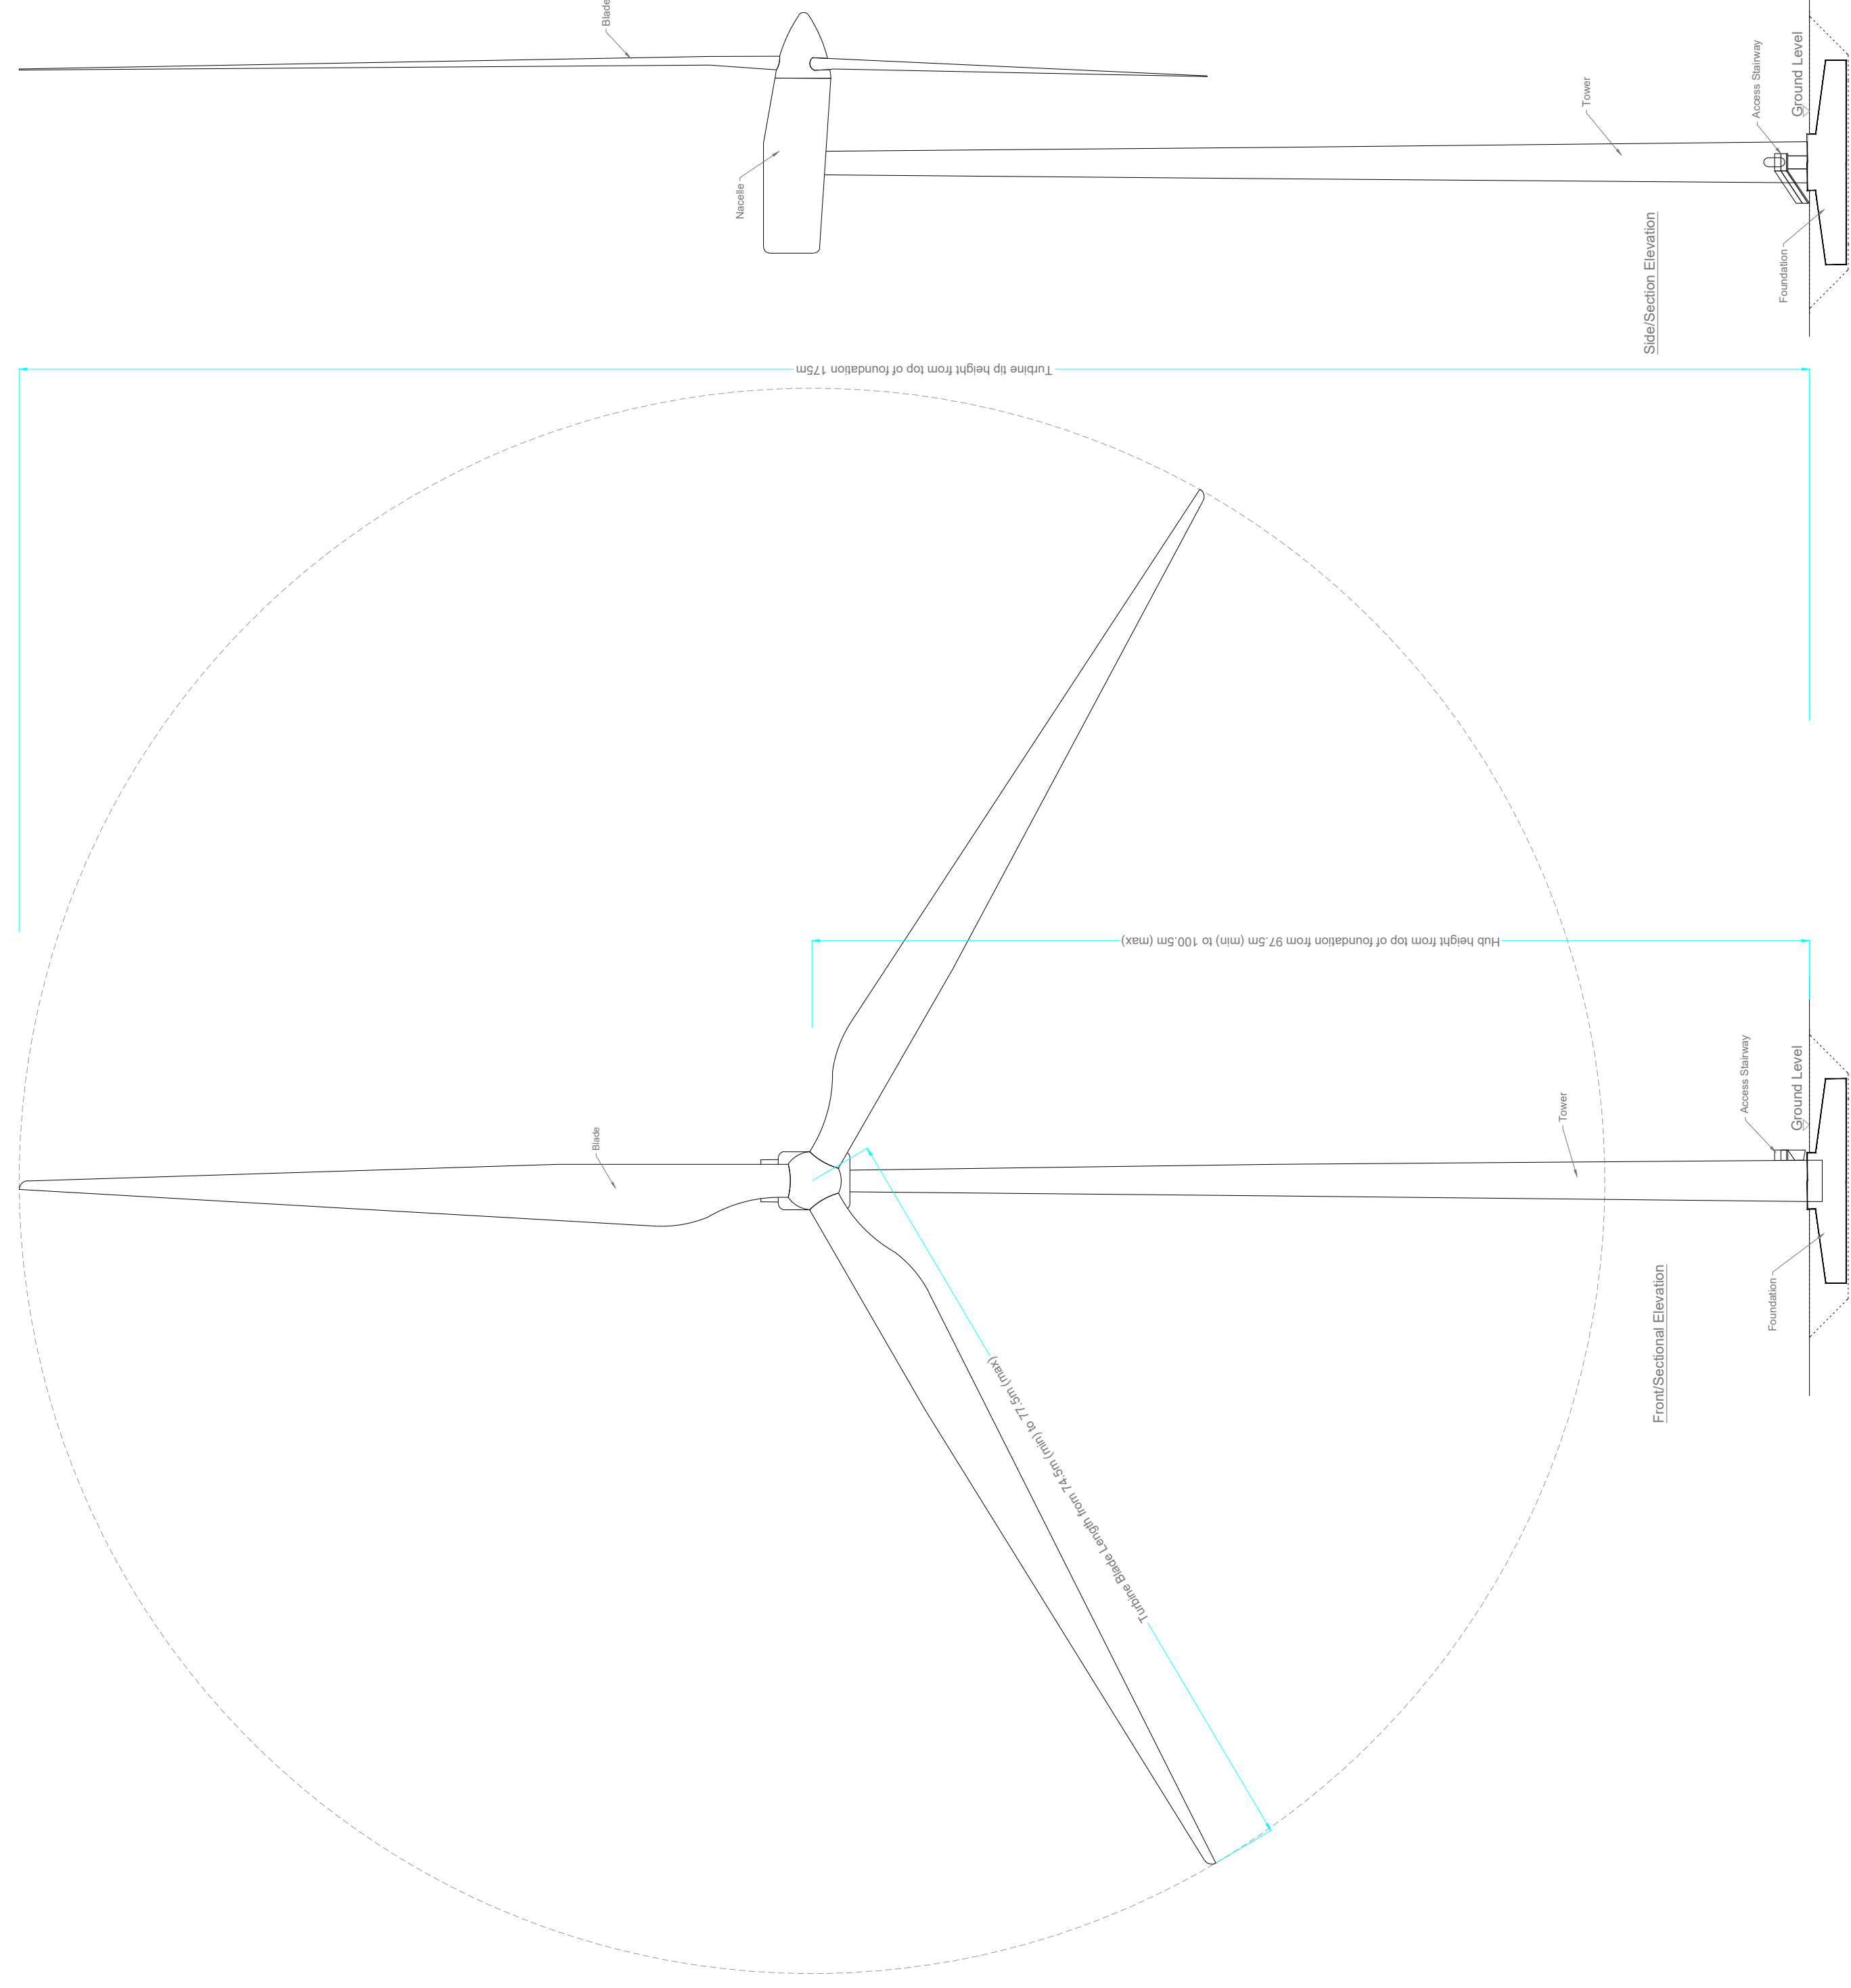

Drawing Notes

1. Proposed wind turbines to have a maximum ground to blade tip height of 175m.
2. Exact make and model of the turbine to be dictated by a competitive tender process.
3. Installed wind turbine not to exceed maximum size envelope set out above in any blade length and hub-height configuration.
4. Turbine foundation diameter may vary.
5. Ground level represents the top of turbine foundation.

DRAWING TITLE:

Wind Turbine Range Elevations & Plan

PROJECT TITLE:

Coole Wind Farm FI, Co. Westmeath

DRAWING BY: **Joseph O Brien**

CHECKED BY: **Meabhann Crowe**

PROJECT NO: **200445g**

DRAWING NO: **200445g - 42A FI**



SCALE: **1:500 @A1**

DATE: **27.10.2022**



MKO

Tuam Road, Galway
 Ireland, H91 VW84
 +353 (0) 91 759511
 email: info@www.mkoireland.ie
 Website: www.mkoireland.ie

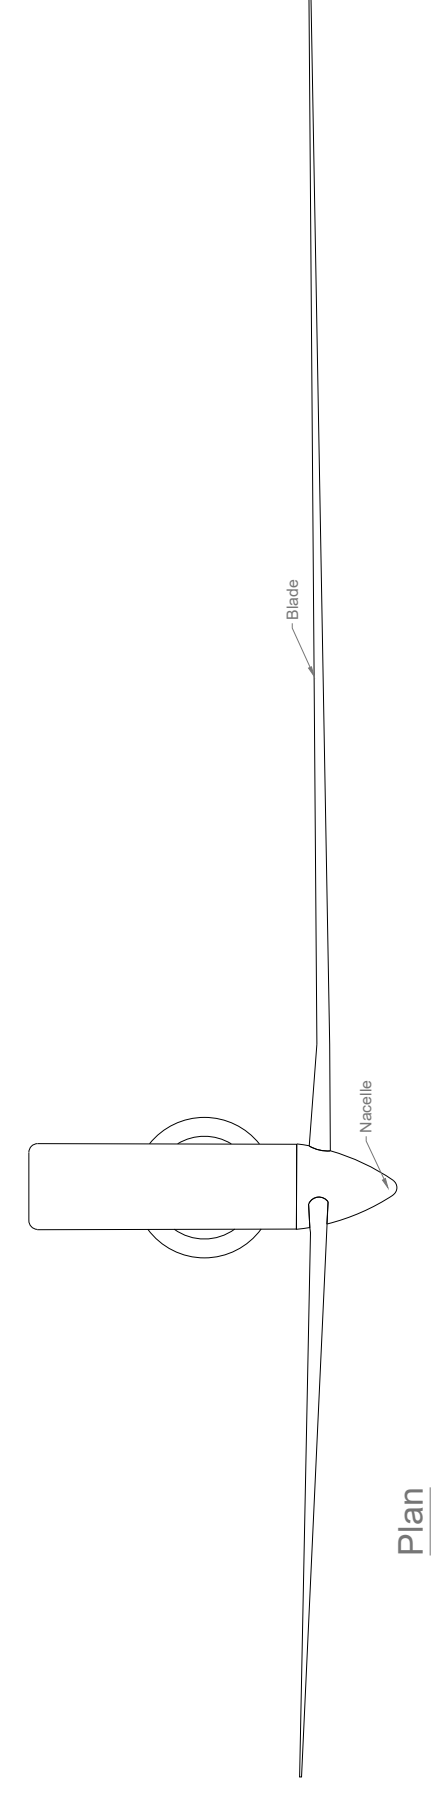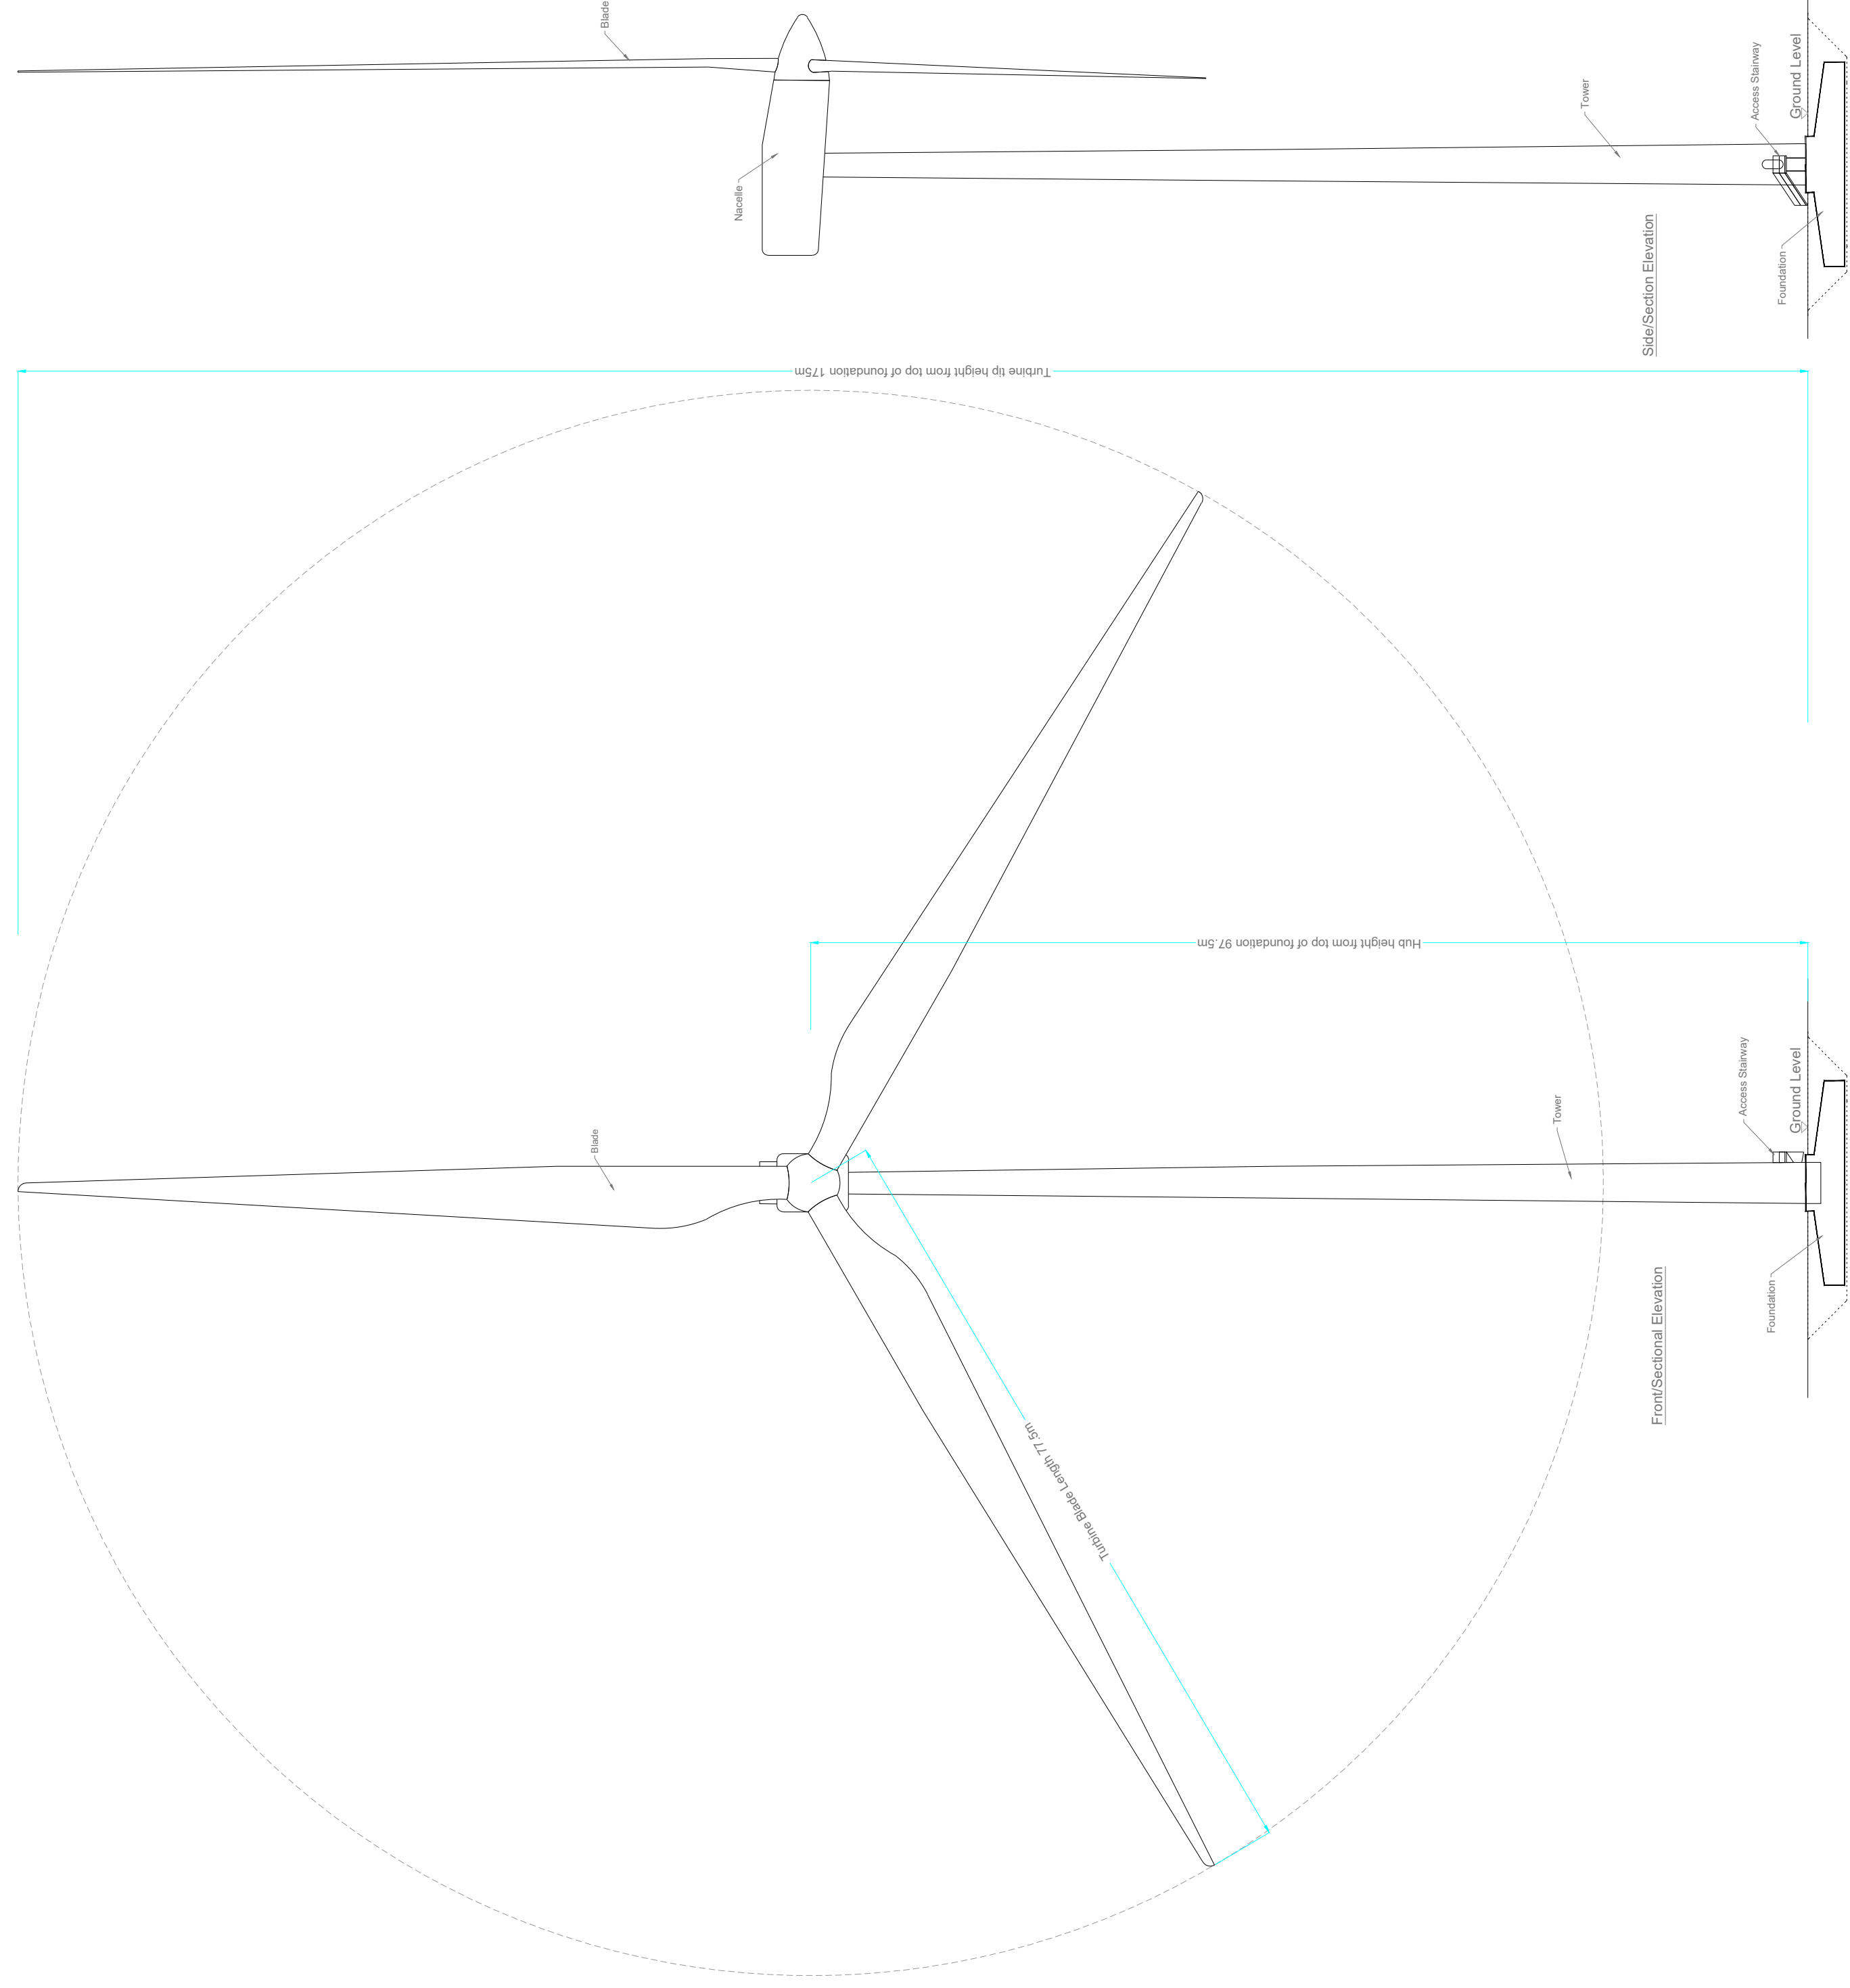


Drawing Notes

1. Proposed wind turbines to have a maximum ground to blade tip height of 175m.
2. Exact make and model of the turbine to be dictated by a competitive tender process.
3. Installed wind turbine not to exceed maximum size envelope set out above in any blade length and hub-height configuration.
4. Turbine foundation diameter may vary.
5. Ground level represents the top of turbine foundation.

DRAWING TITLE	
97.5m hub and 77.5m blade Wind Turbine Elevations & Plan	
PROJECT TITLE	
Coole Wind Farm FI, Co. Westmeath	
DRAWING BY	CHECKED BY
Joseph O Brien	Meabhann Crowe
PROJECT NO.	DRAWING NO.
200445g	200445g -42B FI
SCALE	DATE
1:500 @A1	27.10.2022



MKO
 Tuam Road, Galway
 Ireland, H91 VW84
 +353 (0) 91 759511
 email: info@www.mkoireland.ie
 Website: www.mkoireland.ie

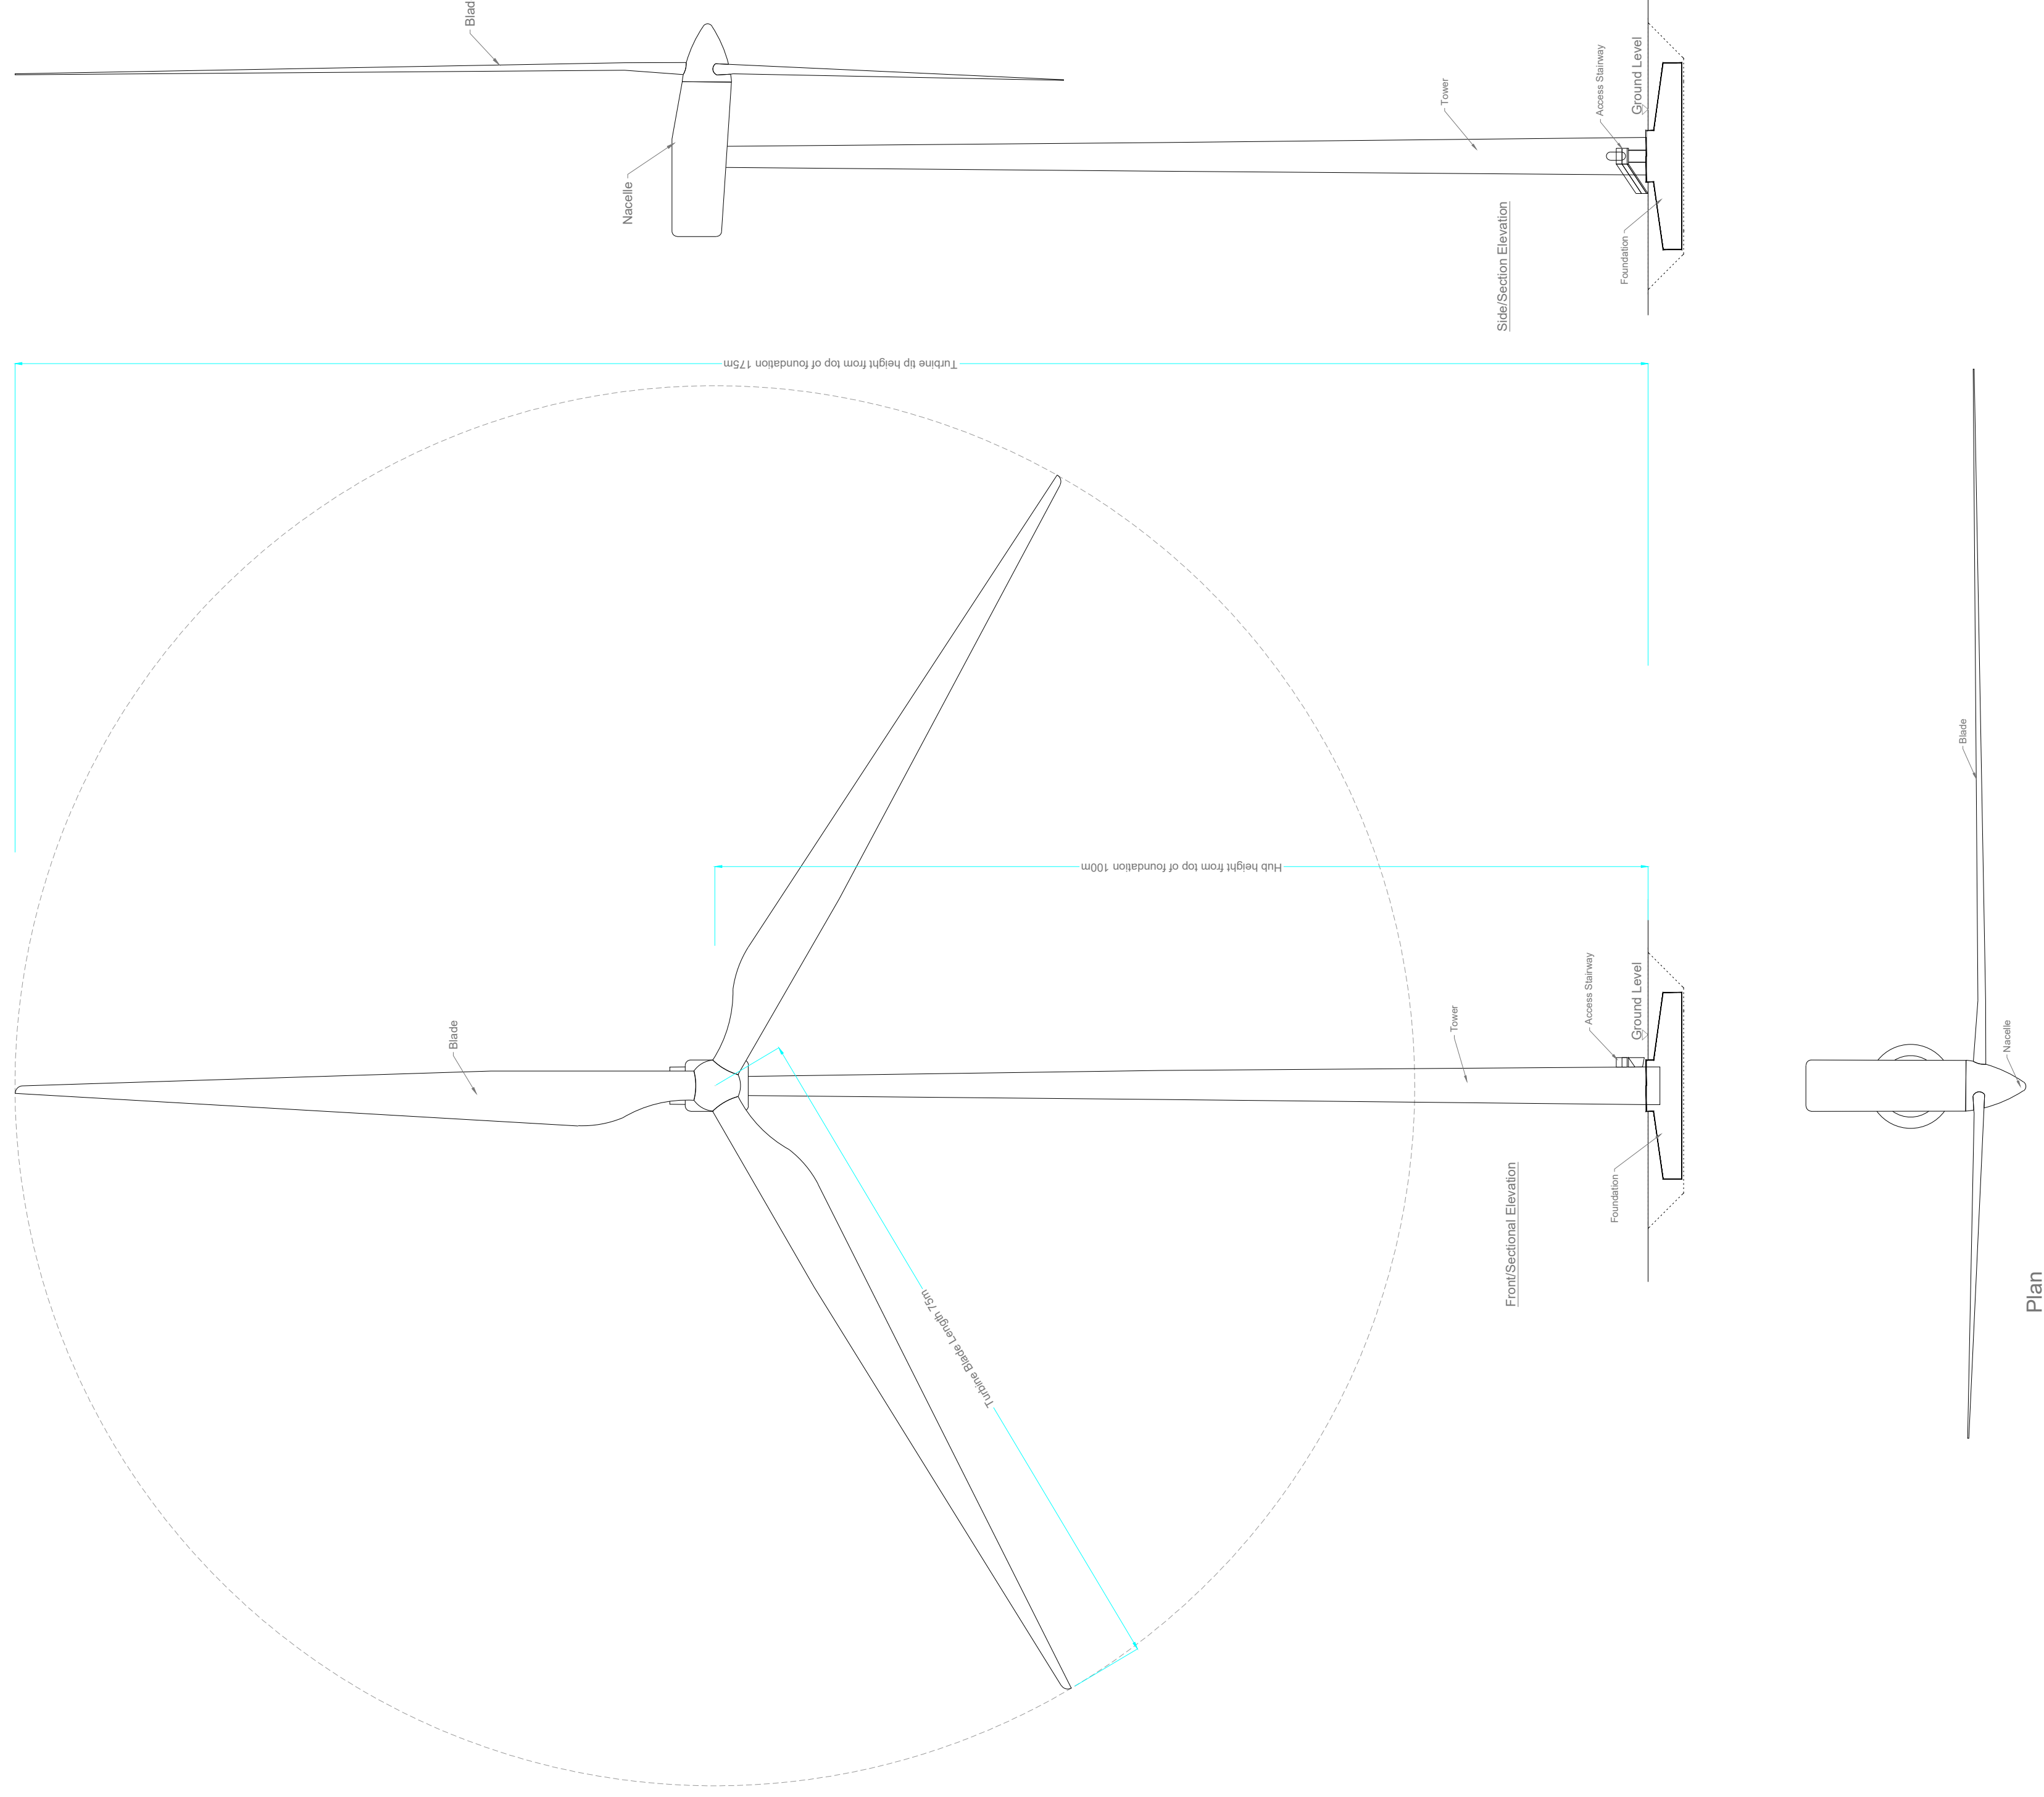


Drawing Notes

- Proposed wind turbines to have a maximum ground to blade tip height of 175m.
- Exact make and model of the turbine to be dictated by a competitive tender process.
- Installed wind turbine not to exceed maximum size envelope set out above in any blade length and hub-height configuration.
- Turbine foundation diameter may vary.
- Ground level represents the top of turbine foundation.

DRAWING TITLE: 100m hub and 75m blade Wind Turbine Elevations & Plan	
PROJECT TITLE: Coole Wind Farm FI, Co. Westmeath	
DRAWING BY: Joseph O'Brien	CHECKED BY: Meabhann Crowe
PROJECT NO: 200445g	DRAWING NO: 200445g -42C FI
SCALE: 1:500 @A1	DATE: 27.10.2022



MKO
 Tuam Road, Galway
 Ireland, H91 VW84
 +353 (0) 91 759511
 email: info@www.mkoreland.ie
 Website: www.mkoreland.ie

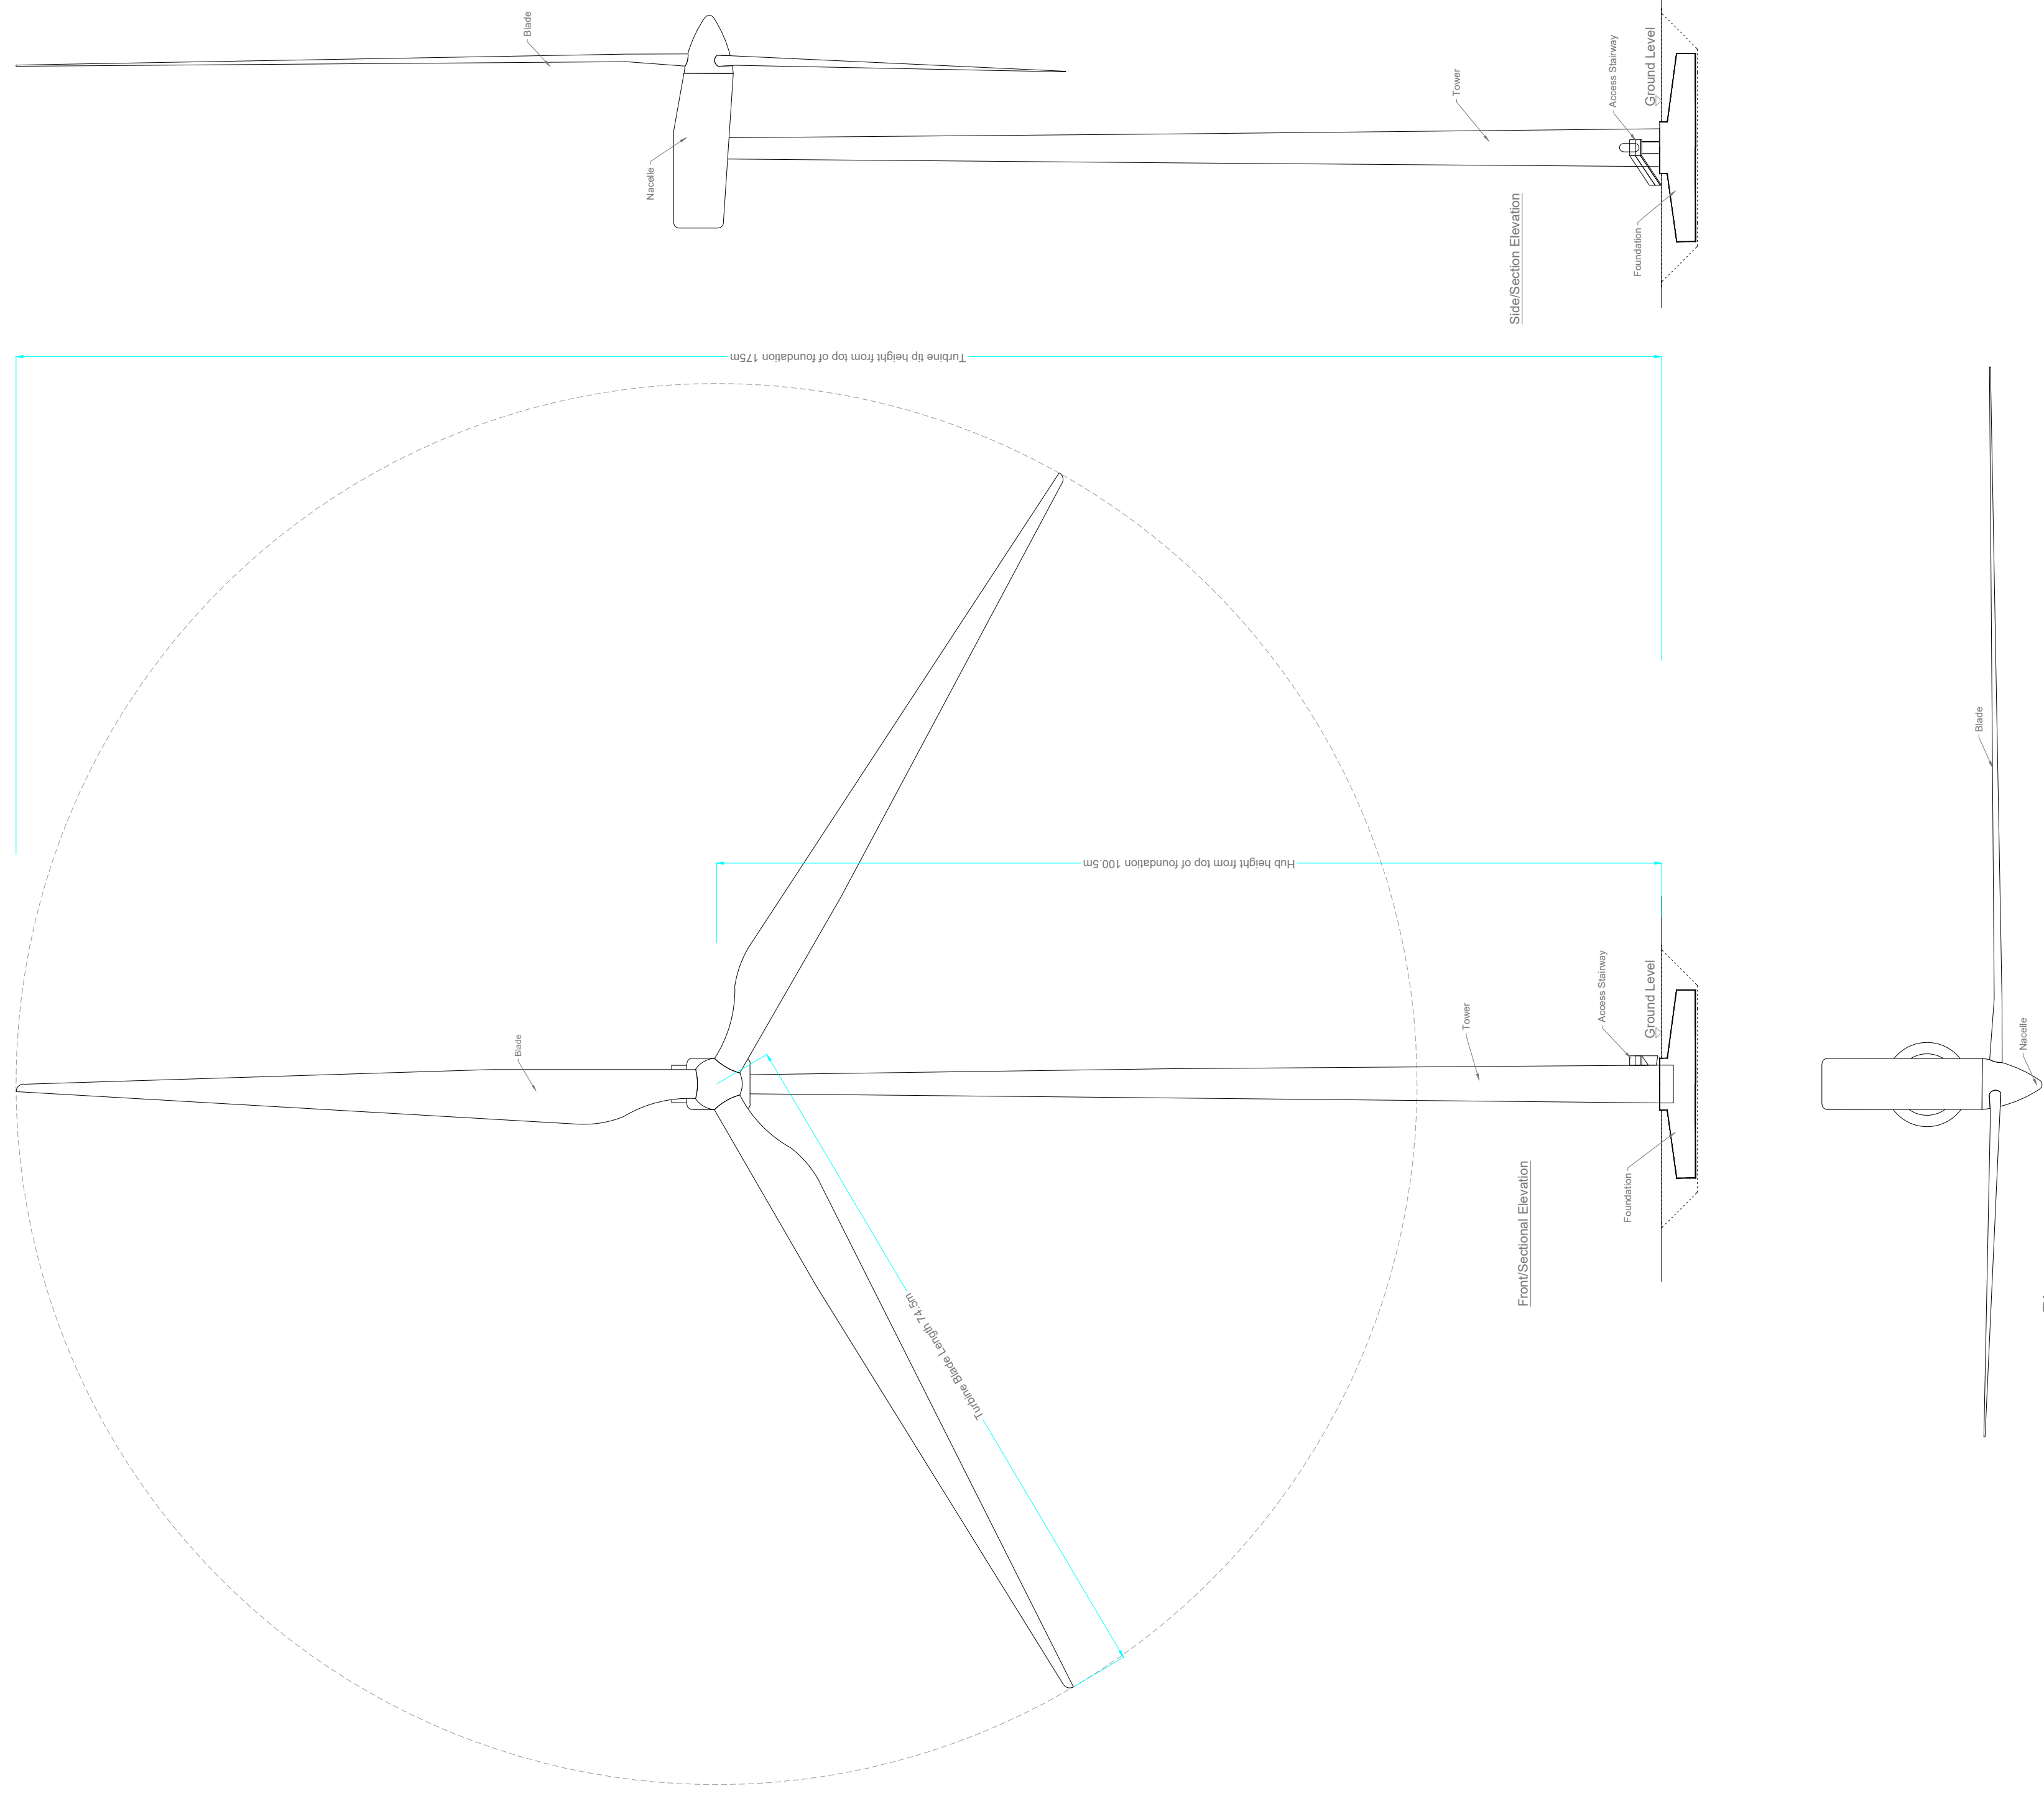


Drawing Notes

- Proposed wind turbines to have a maximum ground to blade tip height of 175m.
- Exact make and model of the turbine to be dictated by a competitive tender process.
- Installed wind turbine not to exceed maximum size envelope set out above in any blade length and hub-height configuration.
- Turbine foundation diameter may vary.
- Ground level represents the top of turbine foundation.


DRAWING TITLE: 100.5m hub and 74.5m blade Wind Turbine Elevations & Plan	
PROJECT TITLE: Coole Wind Farm FI, Co. Westmeath	
DRAWING BY: Joseph O Brien	CHECKED BY: Meabhann Crowe
PROJECT NO: 200445g	DRAWING NO: 200445g -42D FI
SCALE: 1:500 @A1	DATE: 27.10.2022



MKO
 Tuam Road, Galway
 Ireland, H91 VW84
 +353 (0) 91 759511
 email: info@www.mkofireland.ie
 Website: www.mkofireland.ie

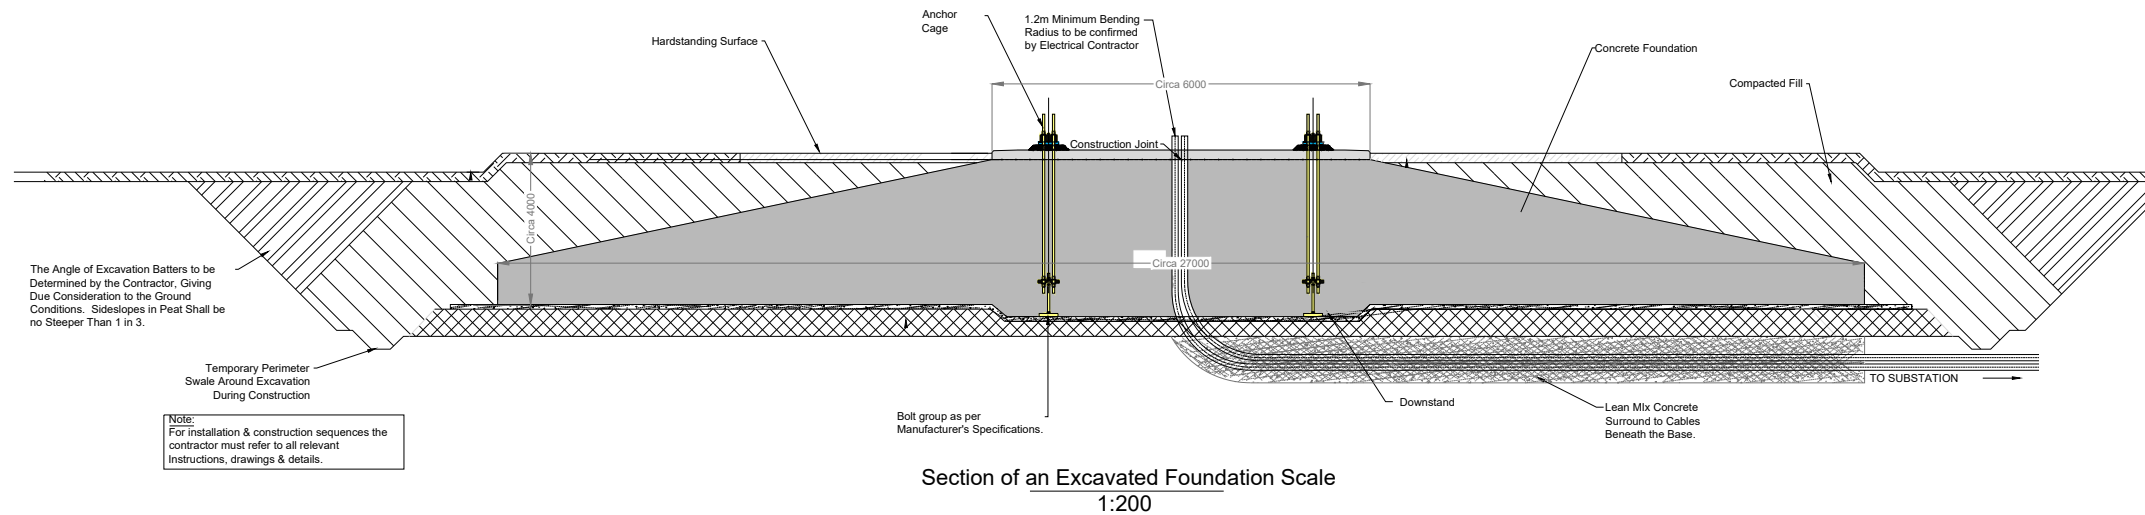

Section of an Excavated Foundation Scale 1:200

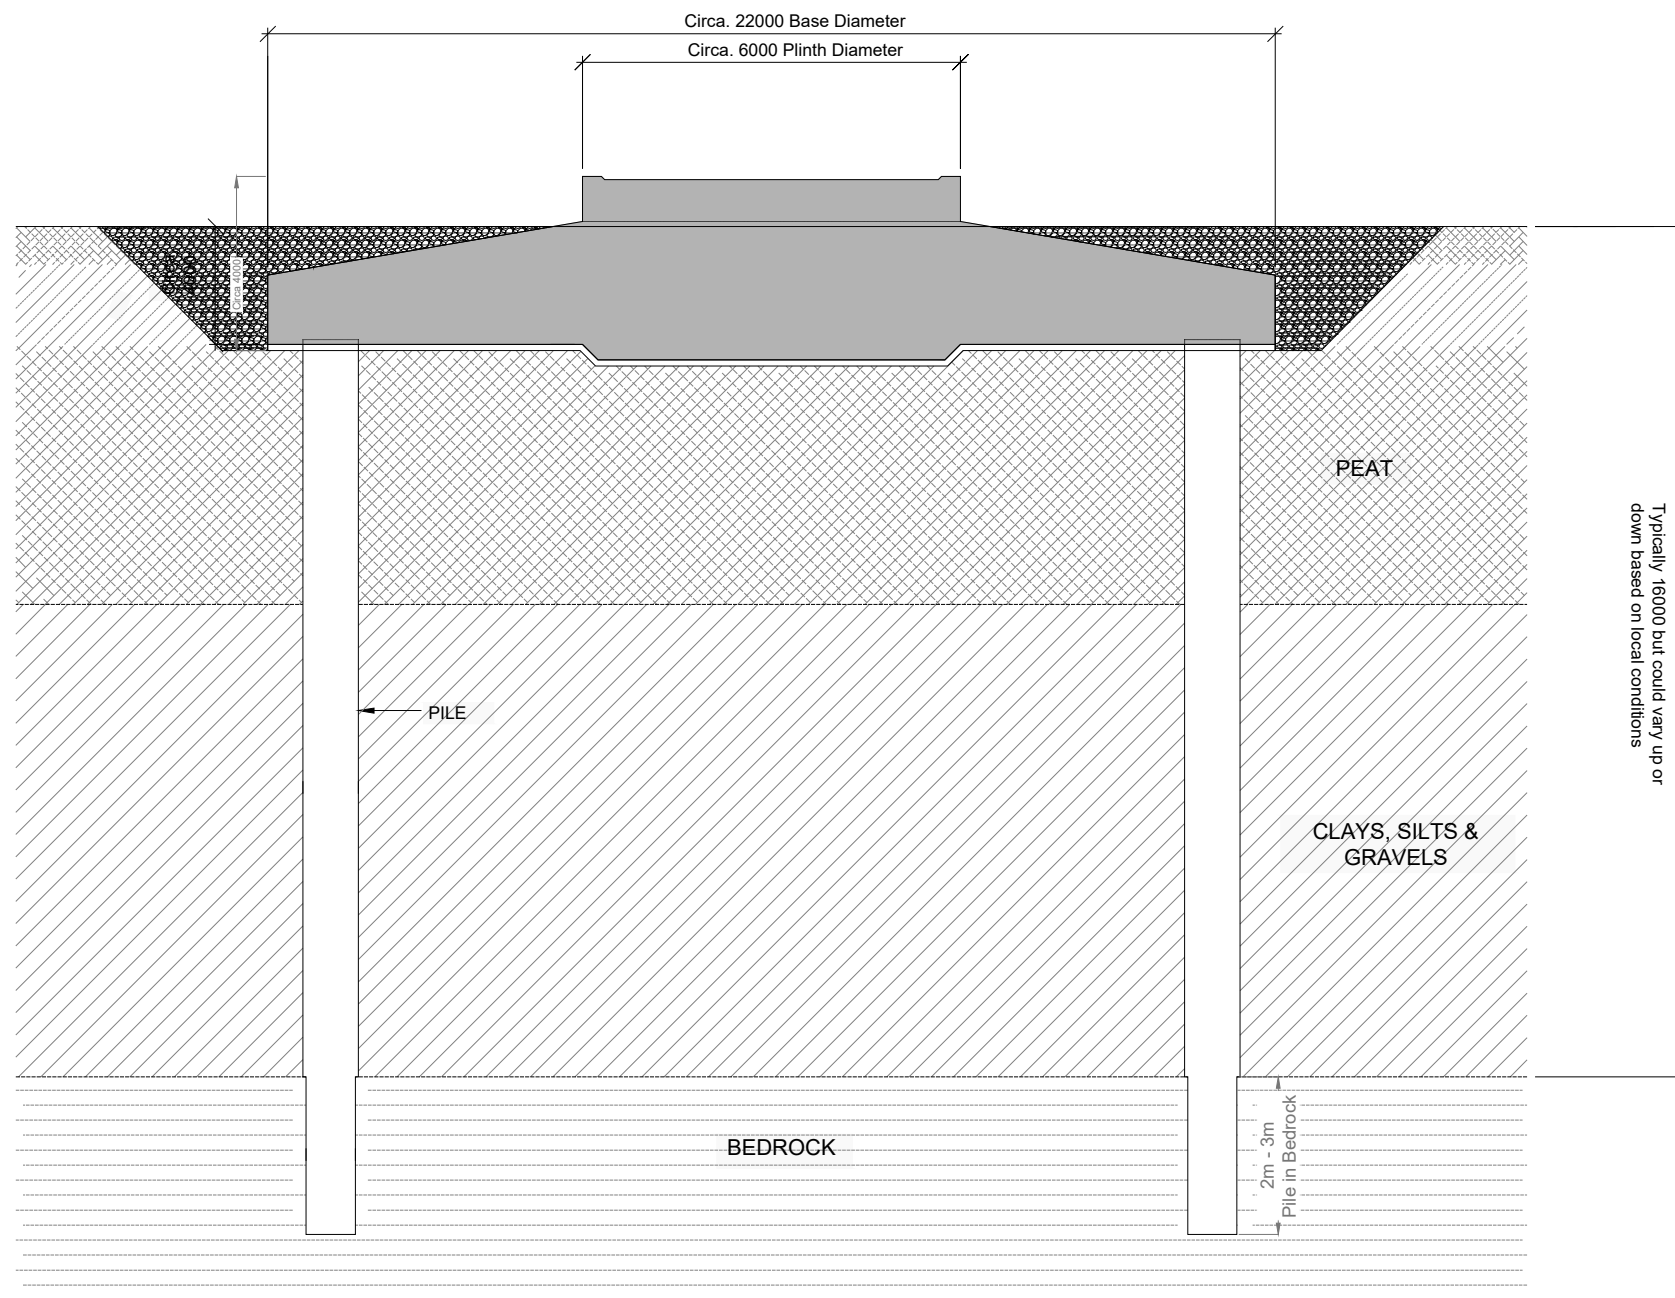


Section of a Piled a Foundation Scale 1:200


Drawing Notes

- Bedrock depth ranges from 8.7m to 16.9m
- Details/dimensions are provided for indicative purposes and will be subject to detailed design by the appointed contractor
- Piles are typically 900 to 1200mm diameter, reinforced concrete installed by bored or continuous flight auger methods and are typically socketed 2 to 3m into competent bedrock
- Excavated material will be placed/spread locally alongside the excavations of the infrastructure elements or where required removed to an appropriately licensed facility


DRAWING TITLE: Turbine Foundation Standard Detail	
PROJECT TITLE: Coole Wind Farm FI, Co. Westmeath	
DRAWING BY: Joseph O'Brien	CHECKED BY: Meabhann Crowe
PROJECT No: 200445g	DRAWING No: 200445g - 43 FI
SCALE: 1:200@A3	DATE: 27.10.2022
	
MKO Planning and Environmental Consultants Tuam Road, Galway Ireland, H91 VW84 +353 (0) 91 735611 email: info@www.mkofireland.ie Website: www.mkofireland.ie	

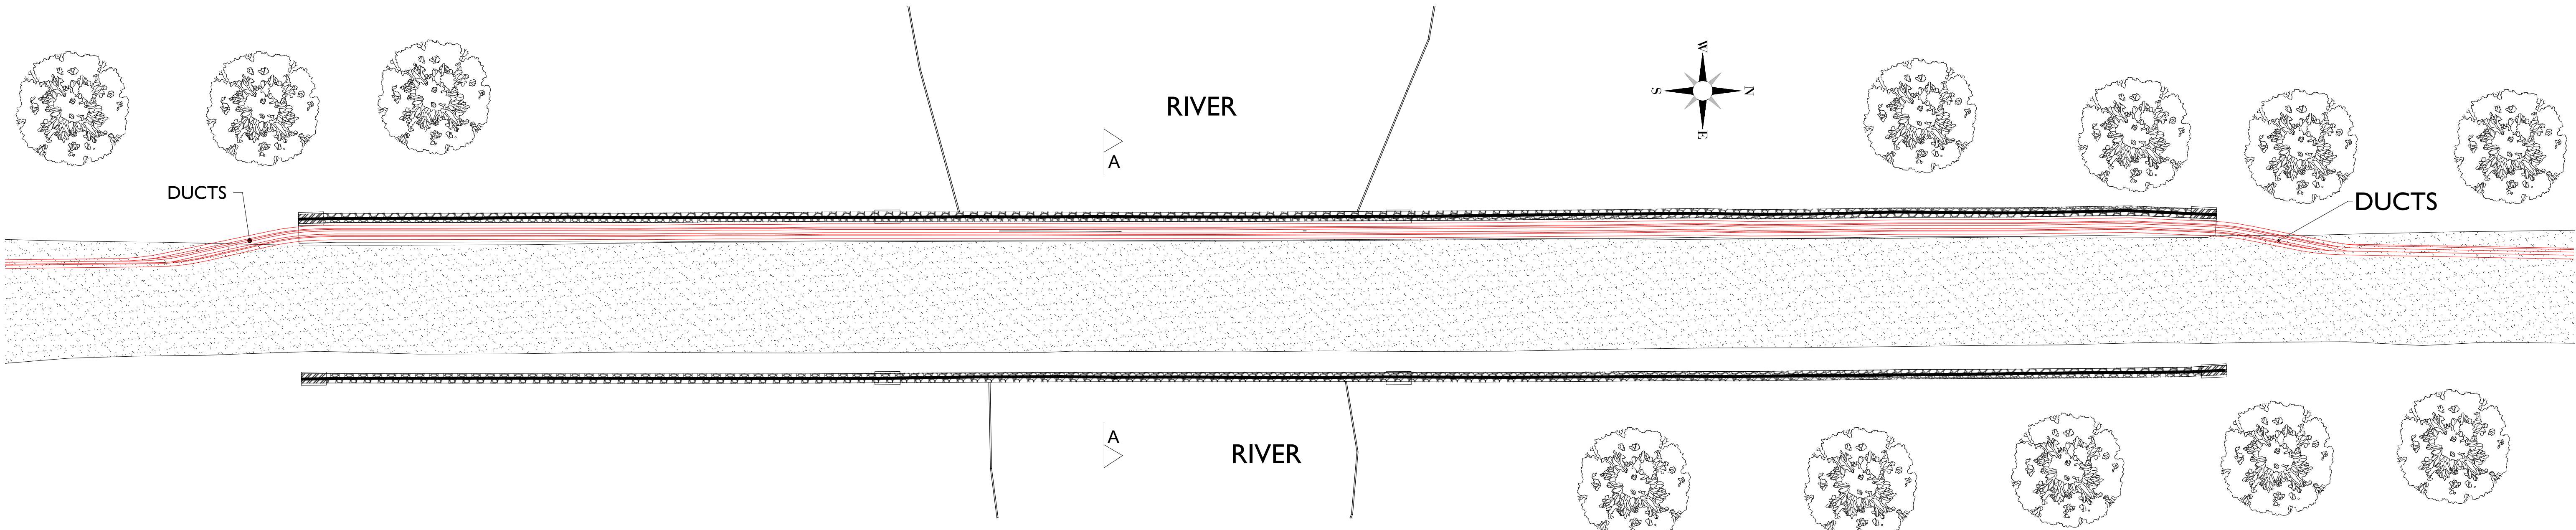

PLAN - PROPOSED OPTION DUCTS PLACED IN ROAD
SCALE 1:125

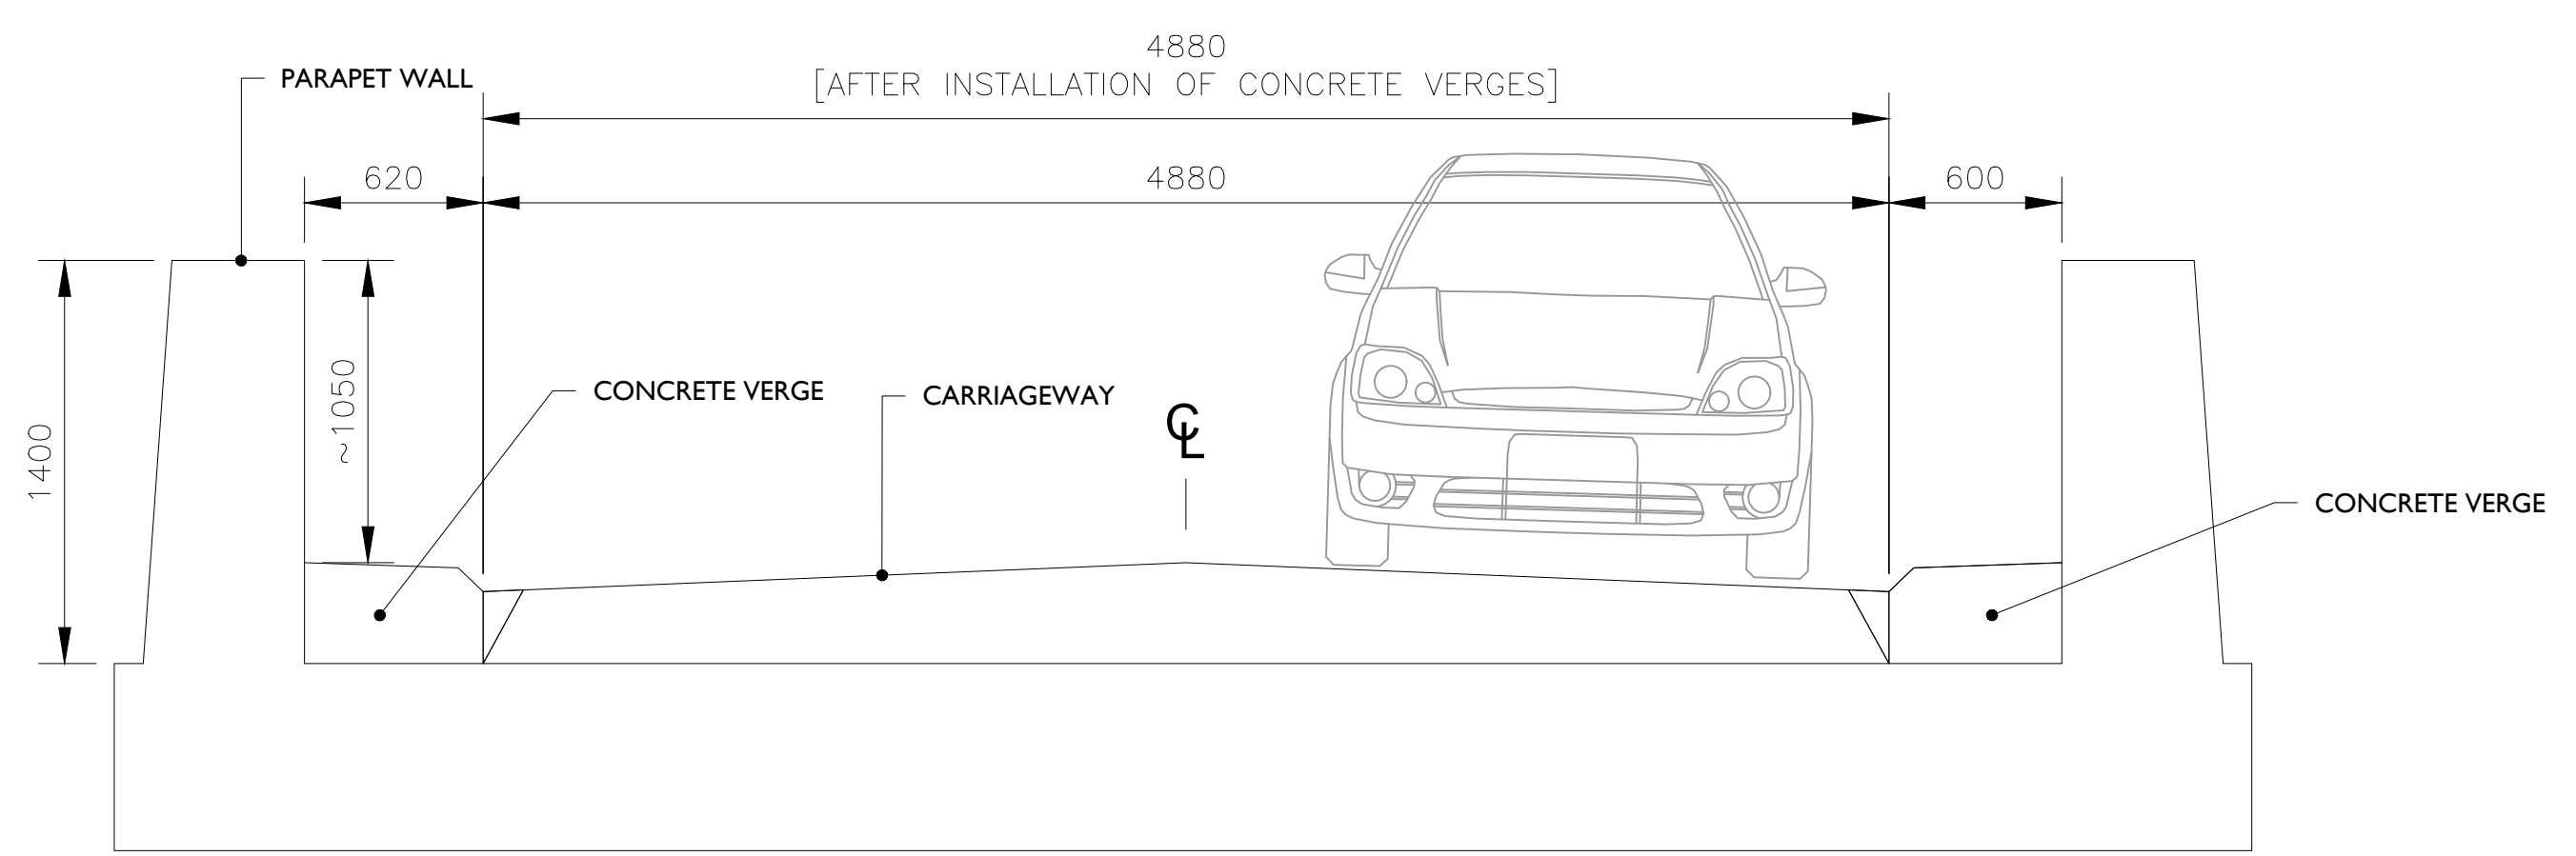


SECTION: EXISTING BRIDGE
SCALE 1:25


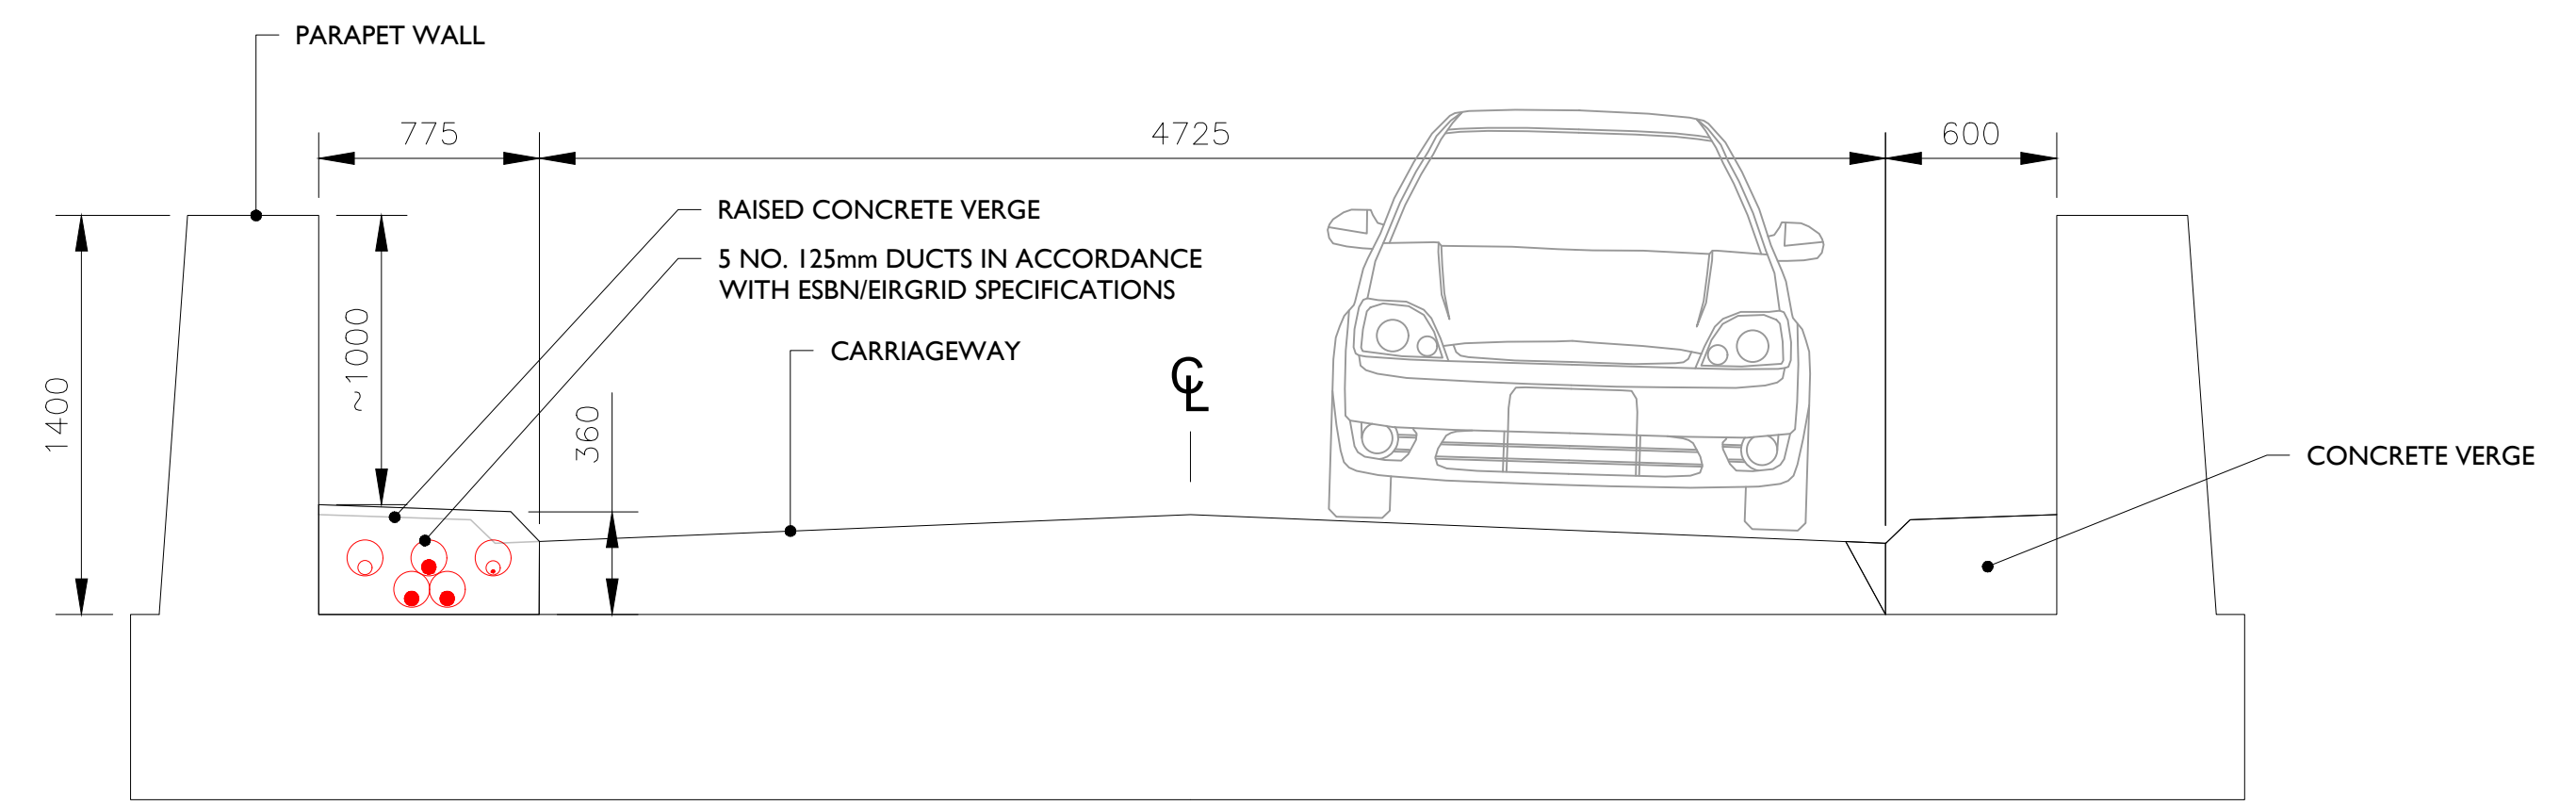


SECTION A-A - PROPOSED OPTION C DUCTS IN CONCRETE VERGE
SCALE 1:25




WH-1825-002.00 BRIDGE LOCATION

NOTES					ENGINEER  The Hyde Building, The Park, Carrickmines, Dublin 18, D18VC44, Ireland E: hello@ionicconsulting.ie T: +353 (0) 1 845 5031 W: www.ionicconsulting.ie		CLIENT		PROJECT		REVISION	
B 25/10/2022 M.B. C.O.D. GENERAL REVISION - REVISED TO "OPTION C" A 28/09/2022 E.A. J.S. FIRST ISSUE					DRAWN BY E. ANDRADE		DATE 07/10/2022		PAPER SIZE A1		SCALE 1:25 / 1:125	
REV DATE DRAWN BY CHECKED BY DETAILS					CHECKED AND APPROVED J. SHANAHAN		DATE 07/10/2022		STATUS DRAFT		DRAWING NUMBER COLE d005.3.3	
										COOLE WIND FARM GRID ROUTE CLONAVA BRIDGE CROSSING WH-L1825-001.00 PROPOSED OPTION C		B

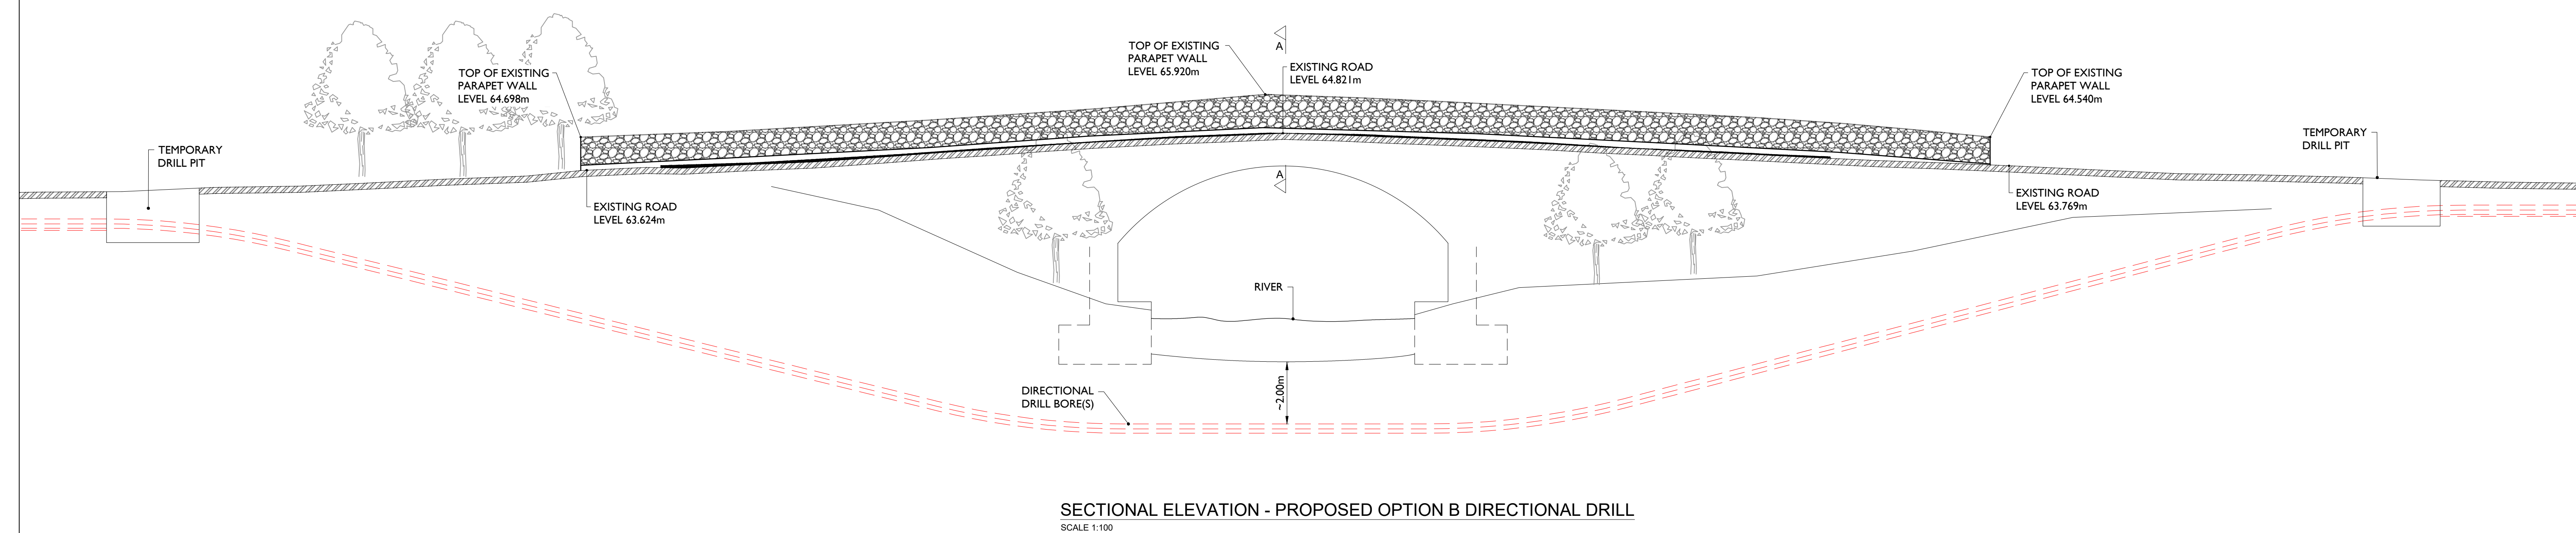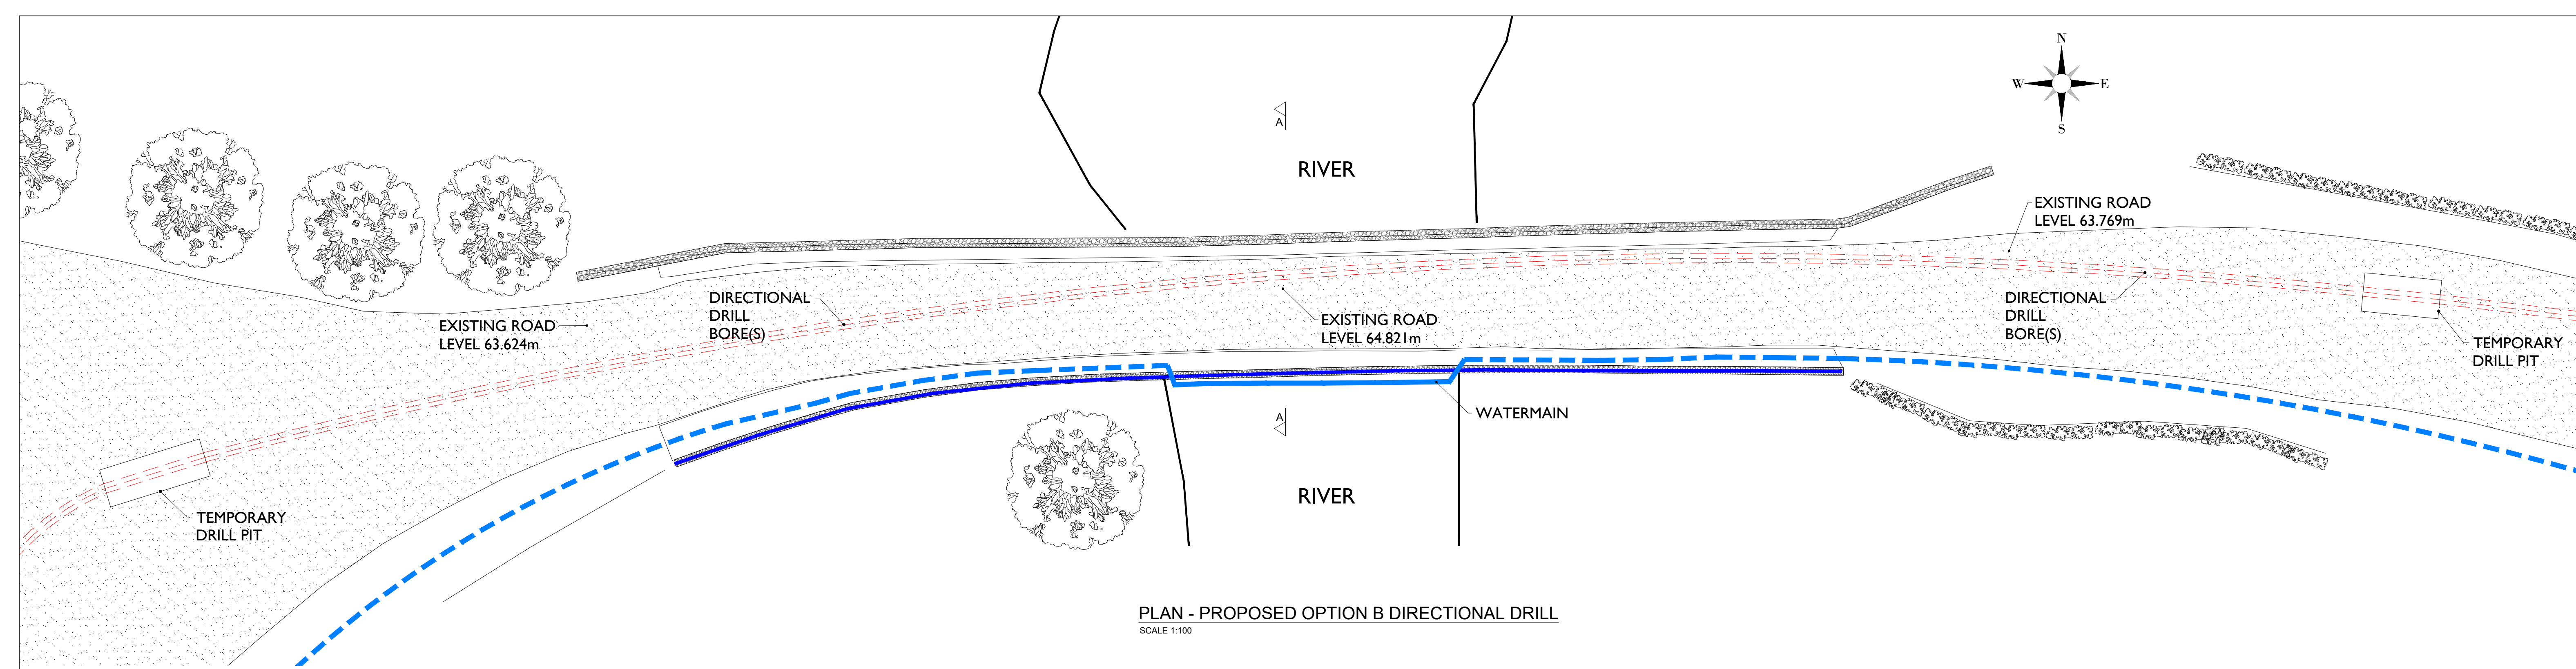

WH-1825-002.00 BRIDGE LOCATION

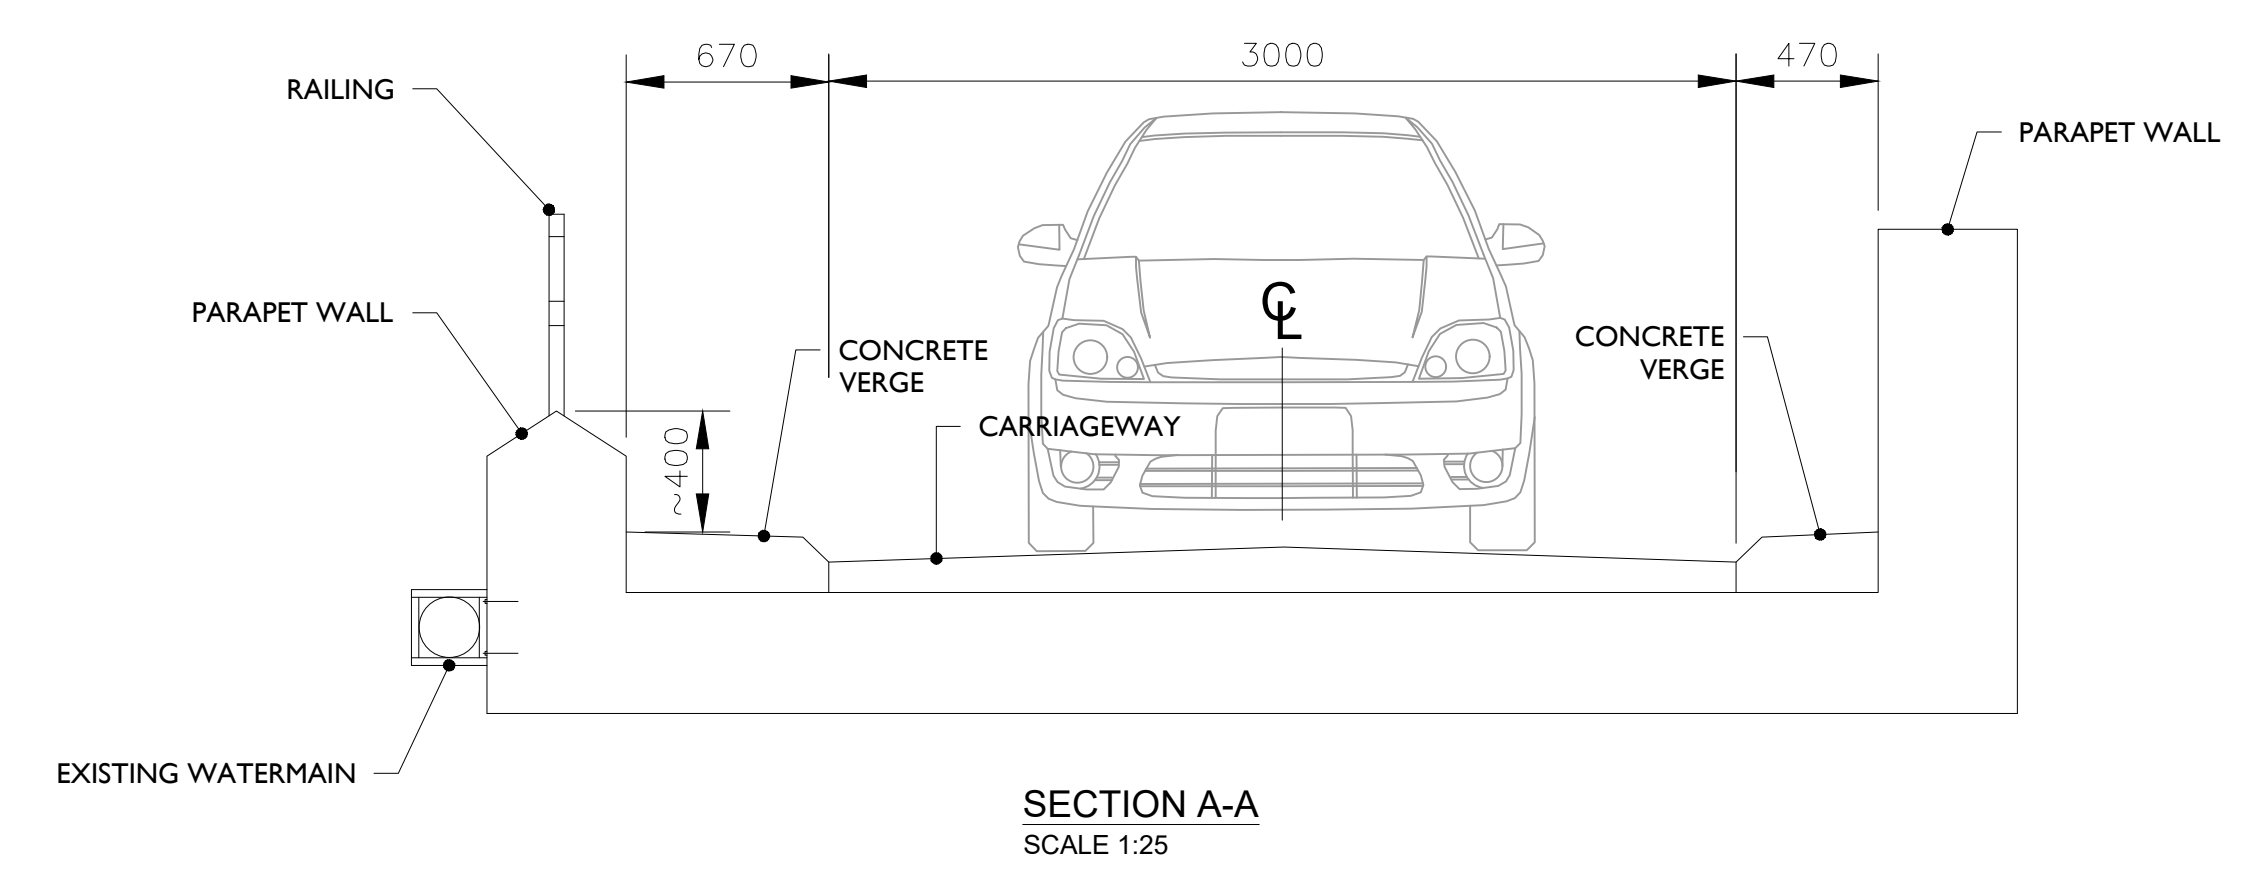



NOTES

REV	DATE	DRAWN BY	CHECKED BY	DETAILS
C	27/10/2022	E.A.	J.S.	WATERMAIN ADDED
B	26/10/2022	M.B.	J.S.	"OPTION A" RENAMED TO "OPTION B"
A	07/10/2022	E.A.	J.S.	FIRST ISSUE



ENGINEER	IONIC CONSULTING		The Hyde Building, The Park, Carrickmines, Dublin 18, D18VC44, Ireland E: hello@ionicconsulting.ie T: +353 (0) 1 845 5031 W: www.ionicconsulting.ie	
DRAWN BY	E. ANDRADE	DATE	07/10/2022	
CHECKED AND APPROVED	J. SHANAHAN	DATE	07/10/2022	

CLIENT	PROJECT		COOLE WIND FARM GRID ROUTE	
PAPER SIZE	A1	SCALE	1:100 / 1:25	
STATUS	DRAFT		DRAWING NUMBER	COLE d005.3.4

TITLE	SHRUBBYWOOD BRIDGE CROSSING WH-L1825-002.00 PROPOSED OPTION B		REVISION	C
-------	---	--	----------	---

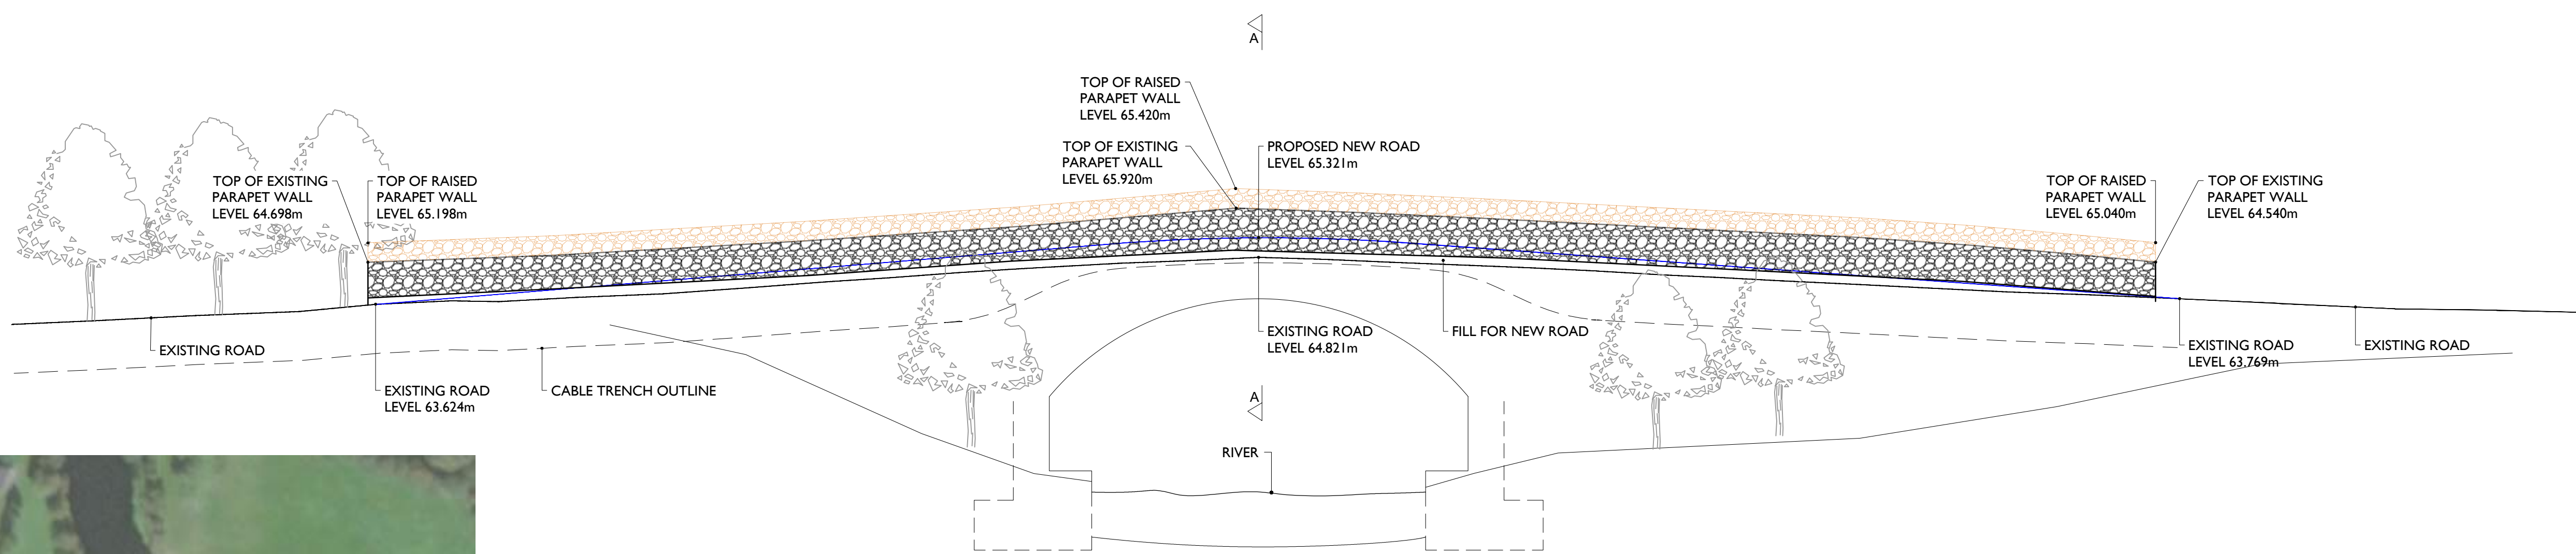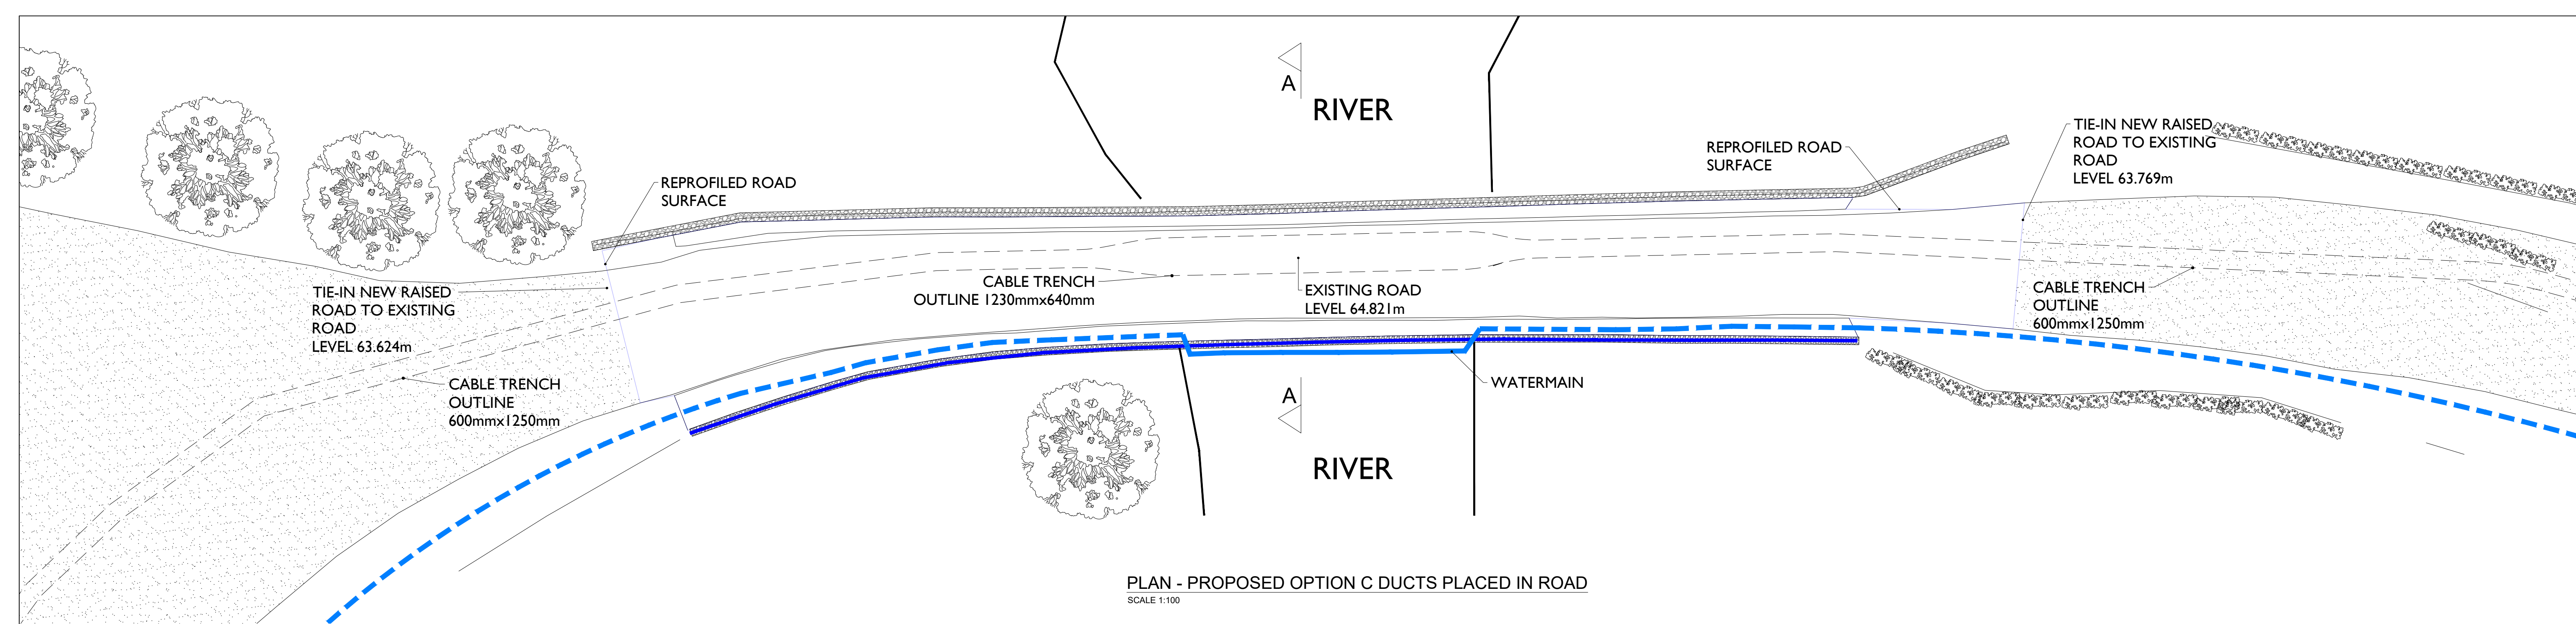

WH-1825-002.00 BRIDGE LOCATION

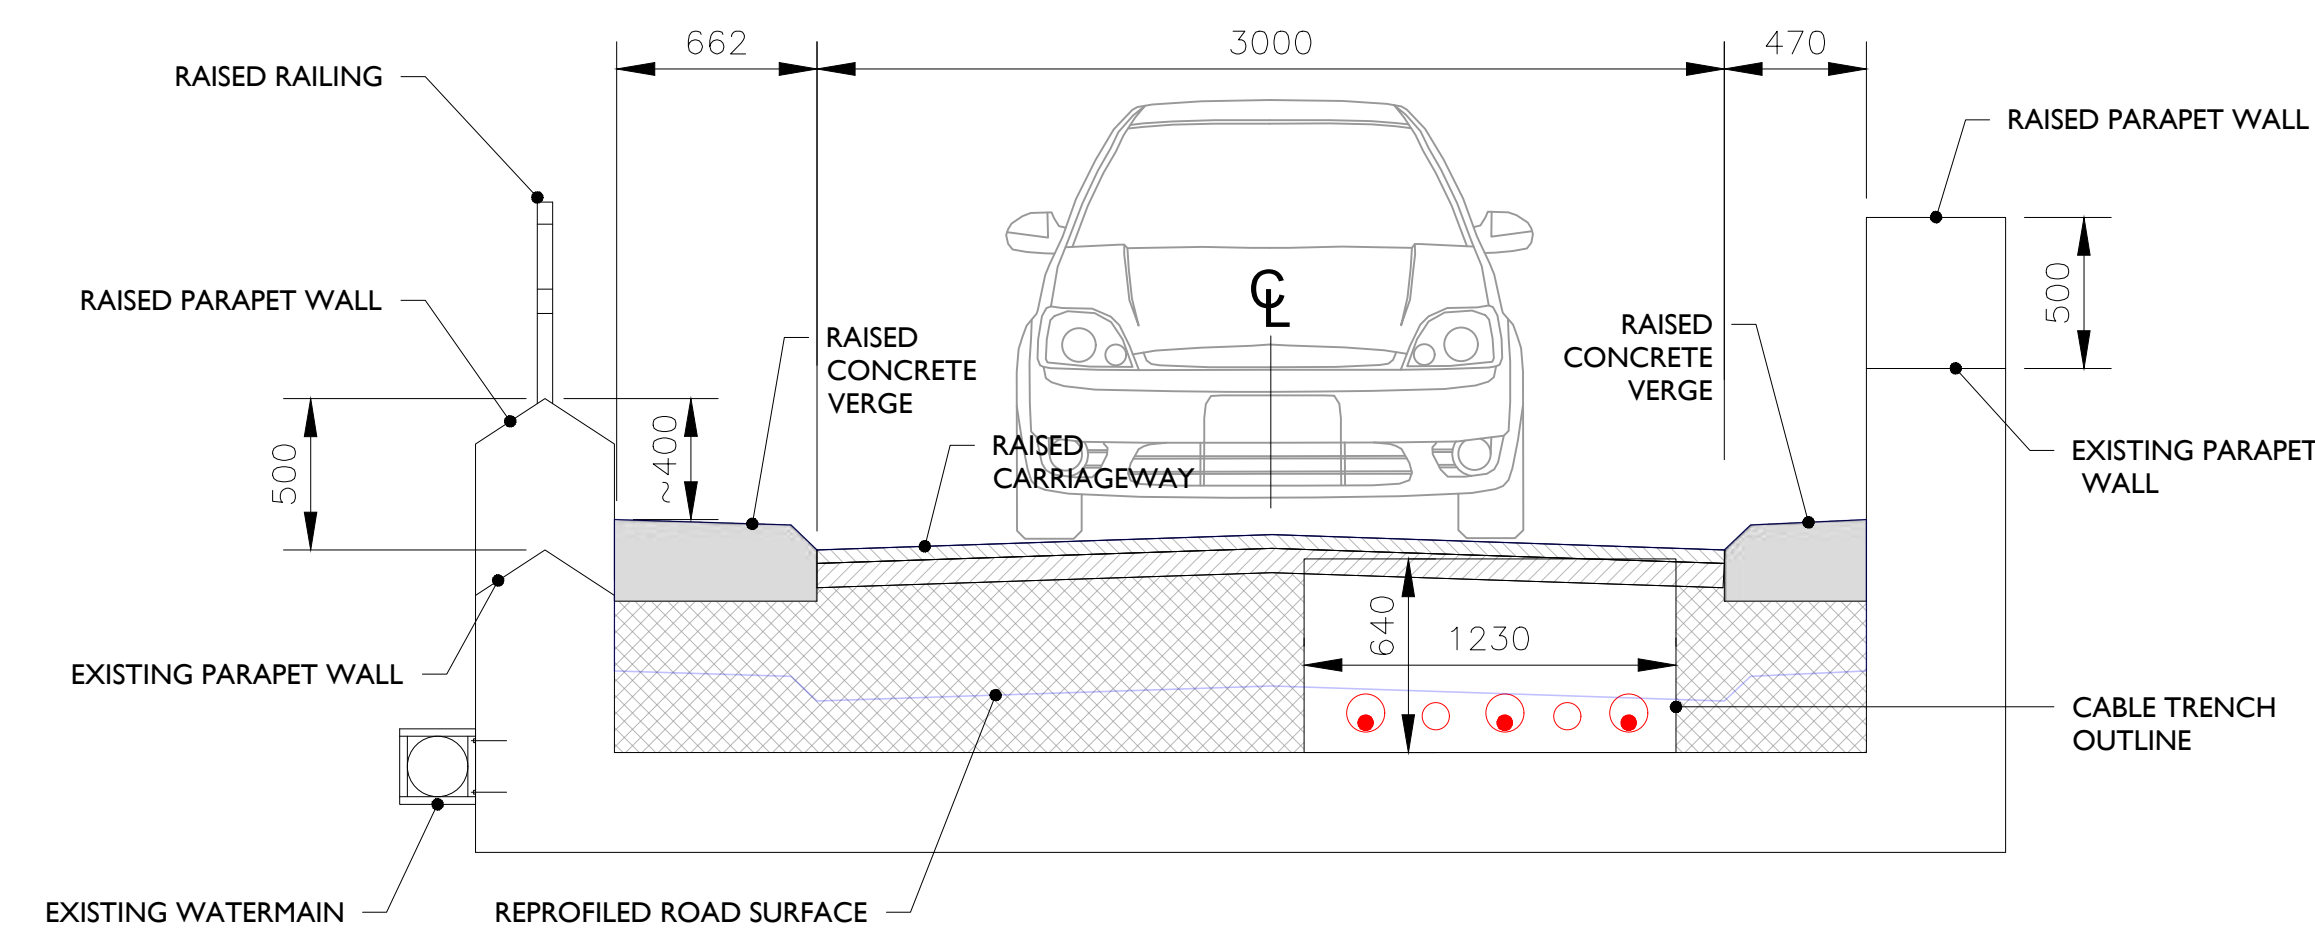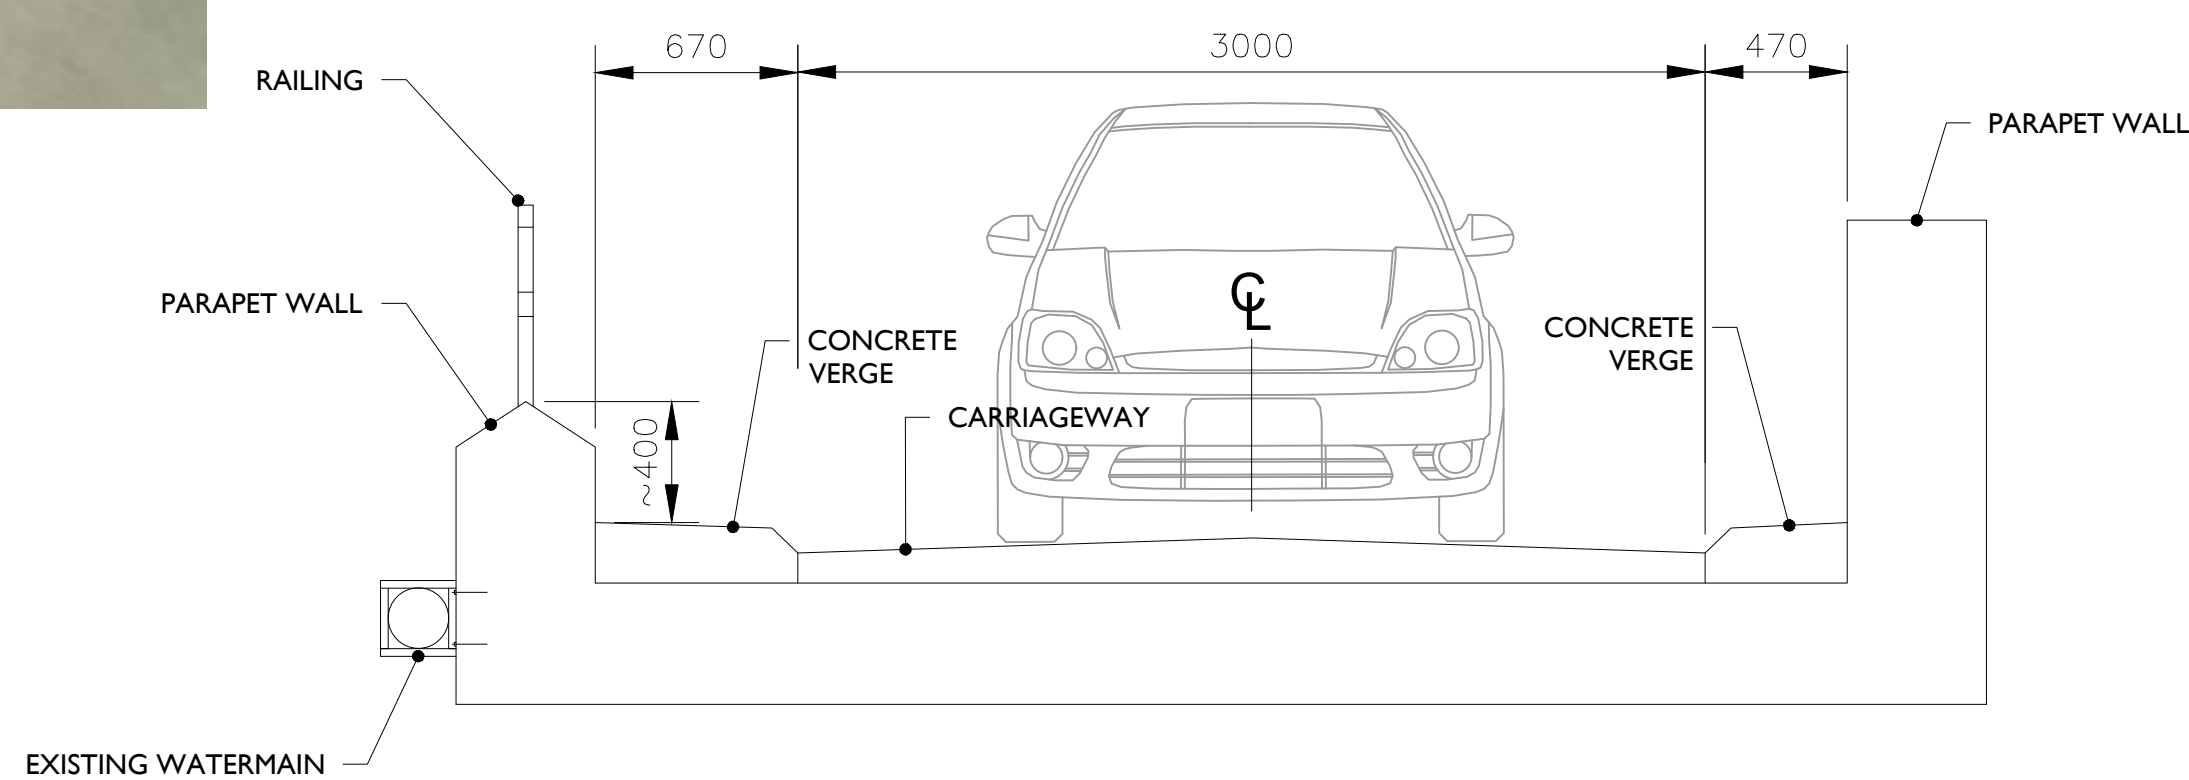

NOTES

REV	DATE	DRAWN BY	CHECKED BY	DETAILS
C	27/10/2022	E.A.	J.S.	WATERMAIN ADDED
B	26/10/2022	M.B.	J.S.	"OPTION B" RENAMED TO "OPTION C"
A	07/10/2022	E.A.	J.S.	FIRST ISSUE

ENGINEER

 The Hyde Building, The Park, Carrickmines, Dublin 18, D18VC44, Ireland
 E: hello@ionicconsulting.ie
 T: +353 (0) 1 845 5031
 W: www.ionicconsulting.ie

CLIENT

DRAWN BY
E. ANDRADE

CHECKED AND APPROVED
J. SHANAHAN

DATE
07/10/2022

PROJECT
**COOLE WIND FARM
 GRID ROUTE**

TITLE
**SHRUBBYWOOD BRIDGE CROSSING
 WH-L1825-002.00 PROPOSED OPTION C**


REVISION
C

PAPER SIZE
A1


SCALE
1:100 / 1:25

STATUS
DRAFT


DRAWING NUMBER
COLE d005.3.5

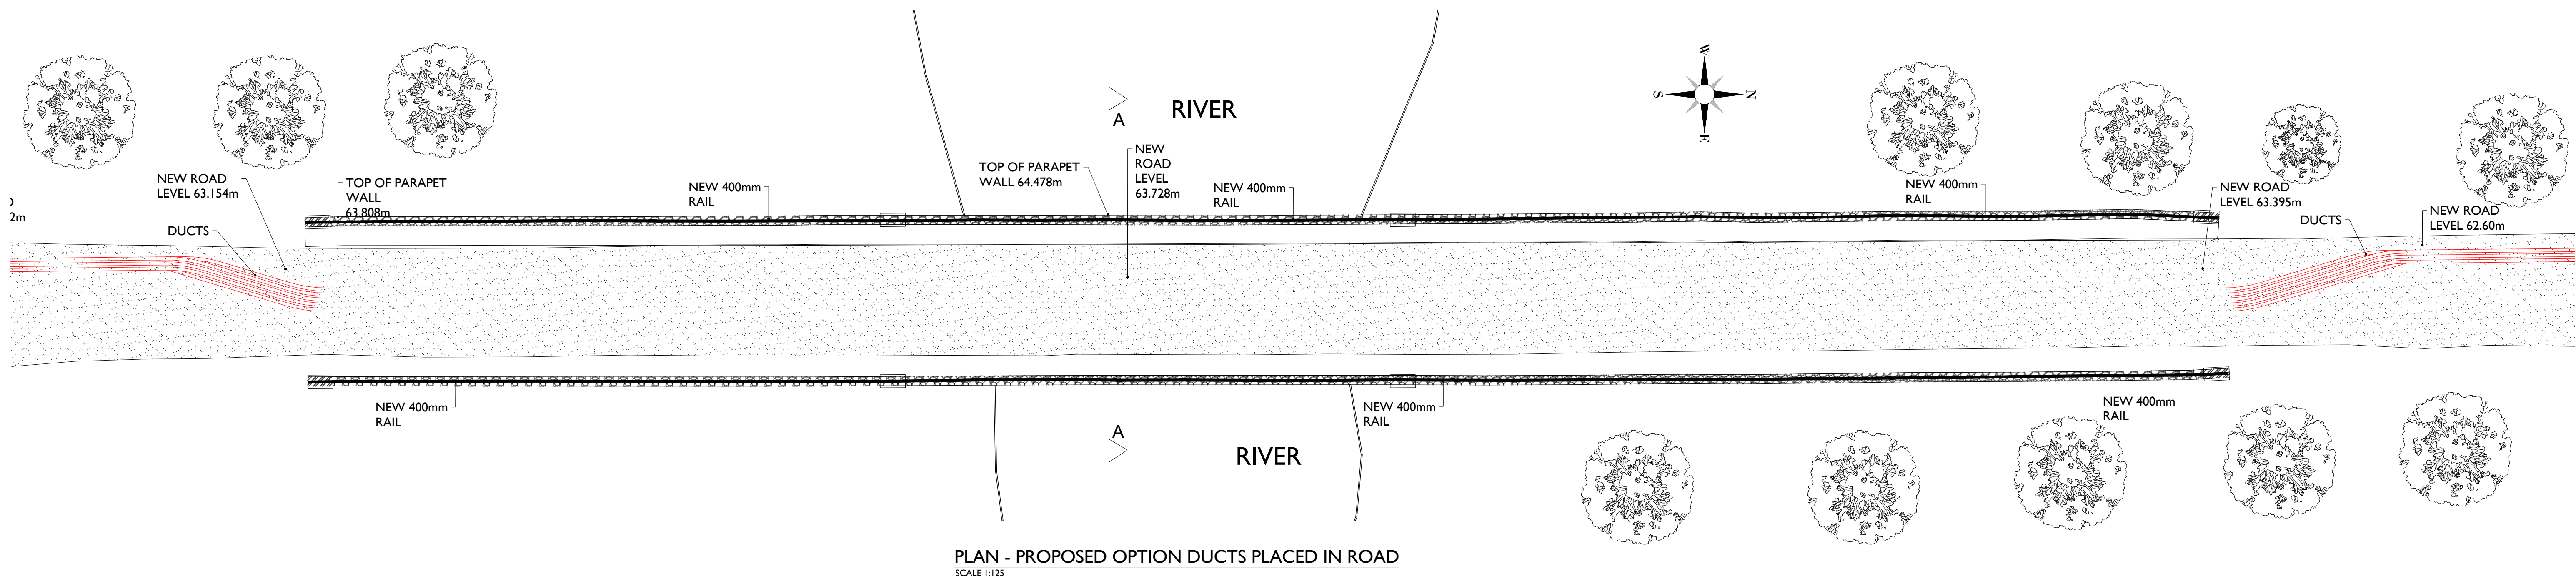

PLAN - PROPOSED OPTION DUCTS PLACED IN ROAD
SCALE 1:125

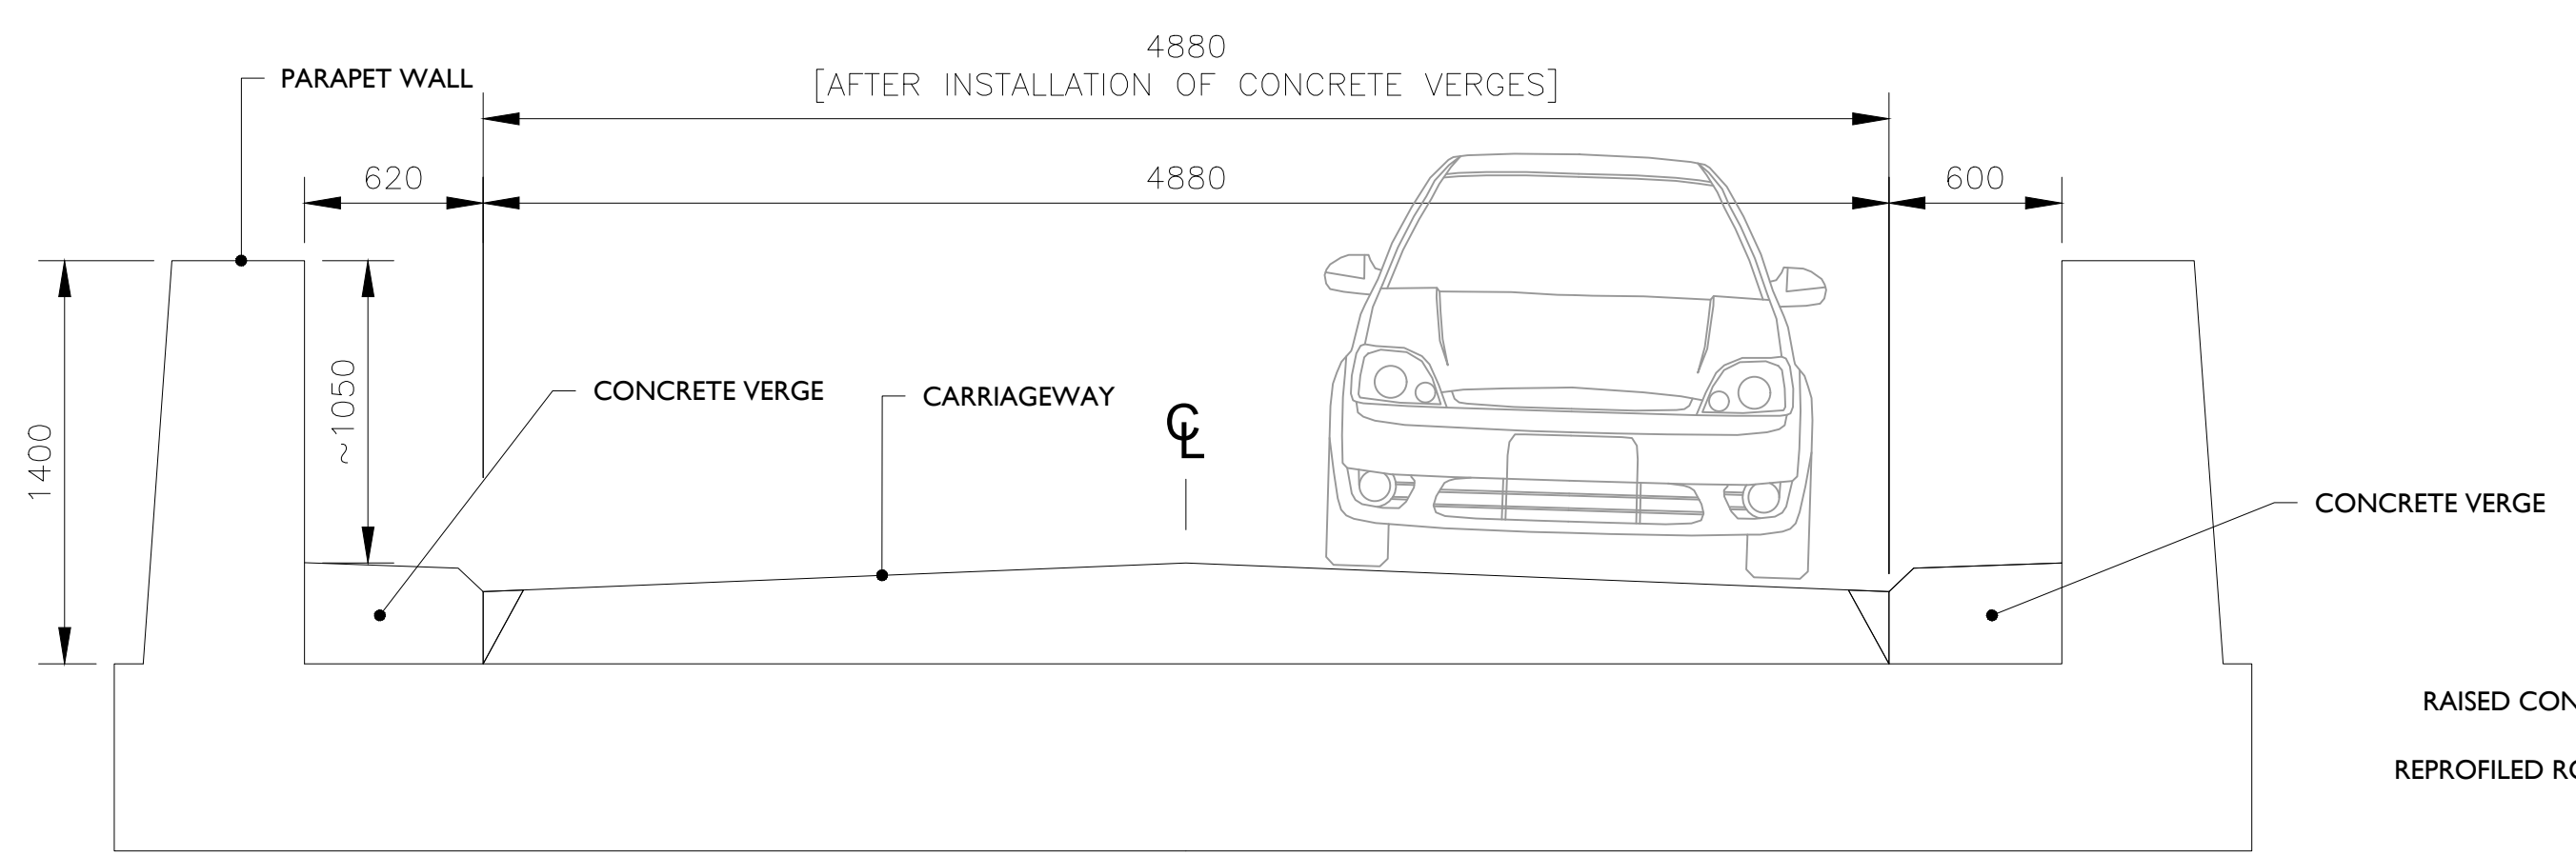

SECTION: EXISTING BRIDGE
SCALE 1:25

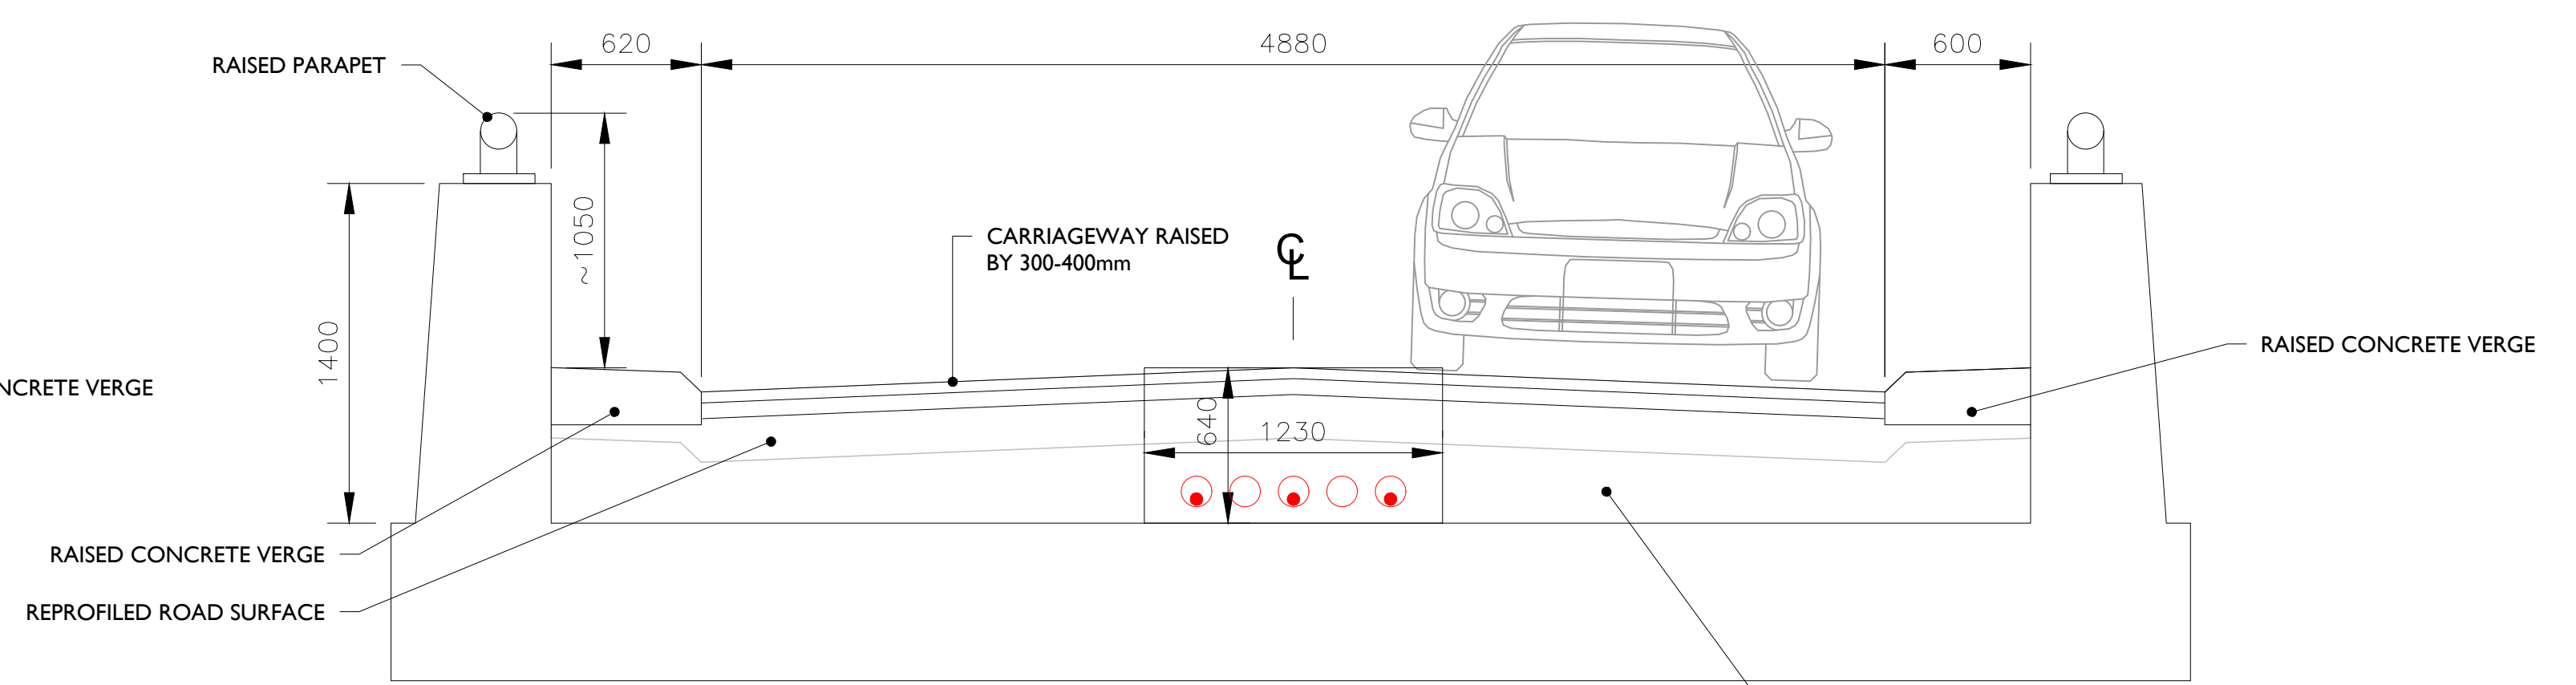


SECTION A-A - PROPOSED OPTION D DUCTS IN ROAD
SCALE 1:25

ROAD LEVEL RAISED USING A LIGHTWEIGHT FILL (E.G. FOAMED CONCRETE). MATERIAL SPECIFICATION TO BE CONFIRMED & AGREED WITH THE LOCAL AUTHORITY.




WH-1825-002.00 BRIDGE LOCATION


NOTES					 <p>The Hyde Building, The Park, Carrickmines, Dublin 18, D18VC44, Ireland E: hello@ionicconsulting.ie T: +353 (0) 1 845 5031 W: www.ionicconsulting.ie</p>		CLIENT		PROJECT											
					DRAWN BY M. BROWNE		DATE 25/10/2022		PAPER SIZE A1											
					CHECKED AND APPROVED J. SHANAHAN		DATE 25/10/2022		SCALE 1:25 / 1:125											
							STATUS DRAFT		DRAWING NUMBER COLE d005.3.6											
									TITLE CLONAVA BRIDGE CROSSING WH-L1825-001.00 PROPOSED OPTION D											
									REVISION A											
<table border="1"> <tr> <th>REV</th> <th>DATE</th> <th>DRAWN BY</th> <th>CHECKED BY</th> <th>DETAILS</th> </tr> <tr> <td>A</td> <td>25/10/2022</td> <td>E.A.</td> <td>J.S.</td> <td>FIRST ISSUE</td> </tr> </table>					REV	DATE	DRAWN BY	CHECKED BY	DETAILS	A	25/10/2022	E.A.	J.S.	FIRST ISSUE						
REV	DATE	DRAWN BY	CHECKED BY	DETAILS																
A	25/10/2022	E.A.	J.S.	FIRST ISSUE																

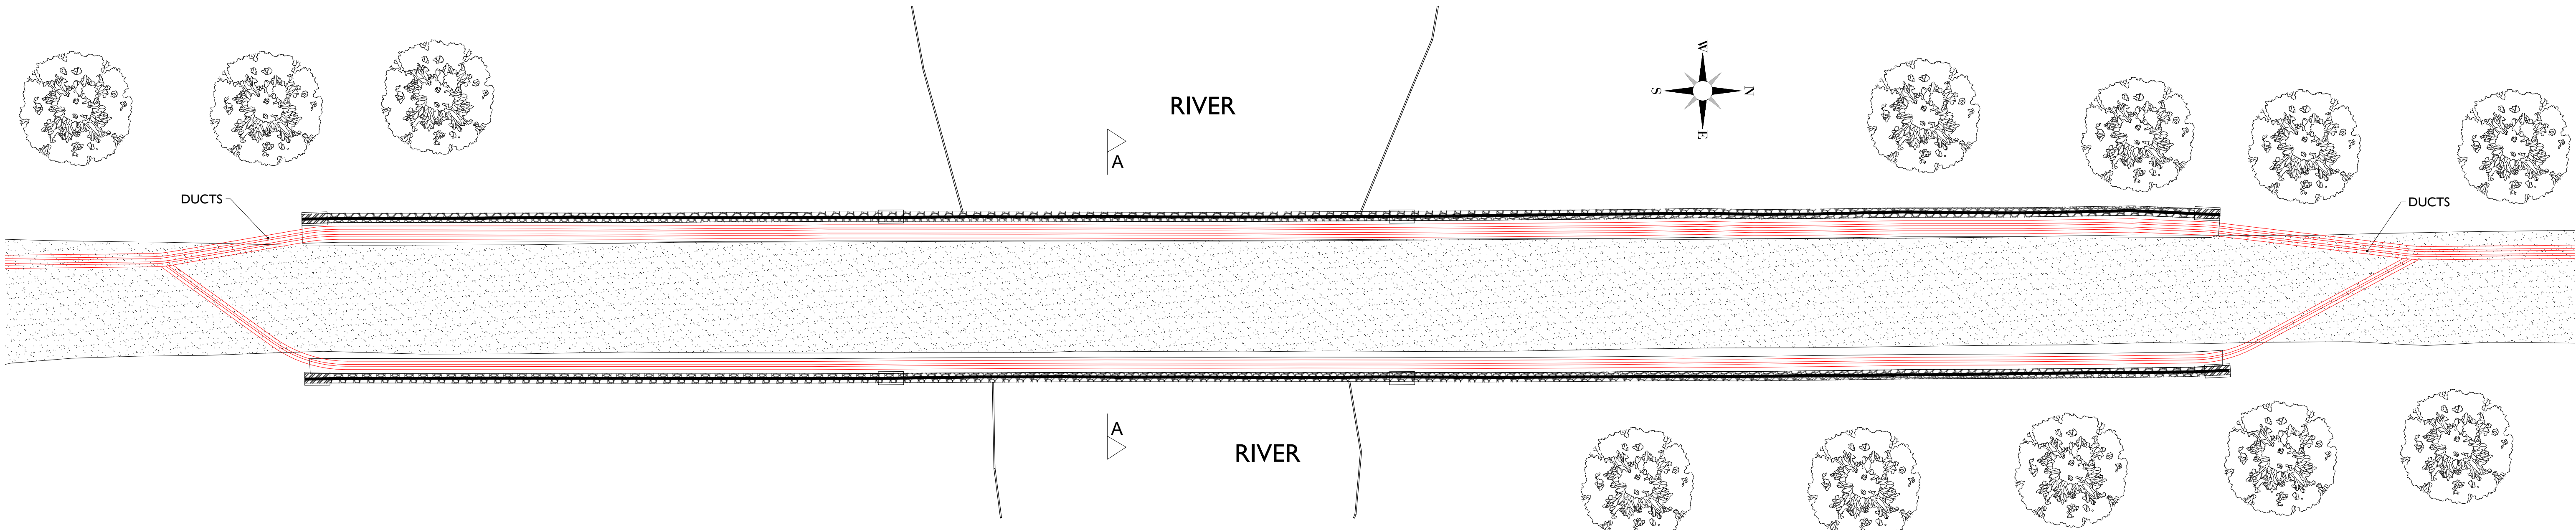

PLAN - PROPOSED OPTION DUCTS PLACED IN ROAD
SCALE 1:125

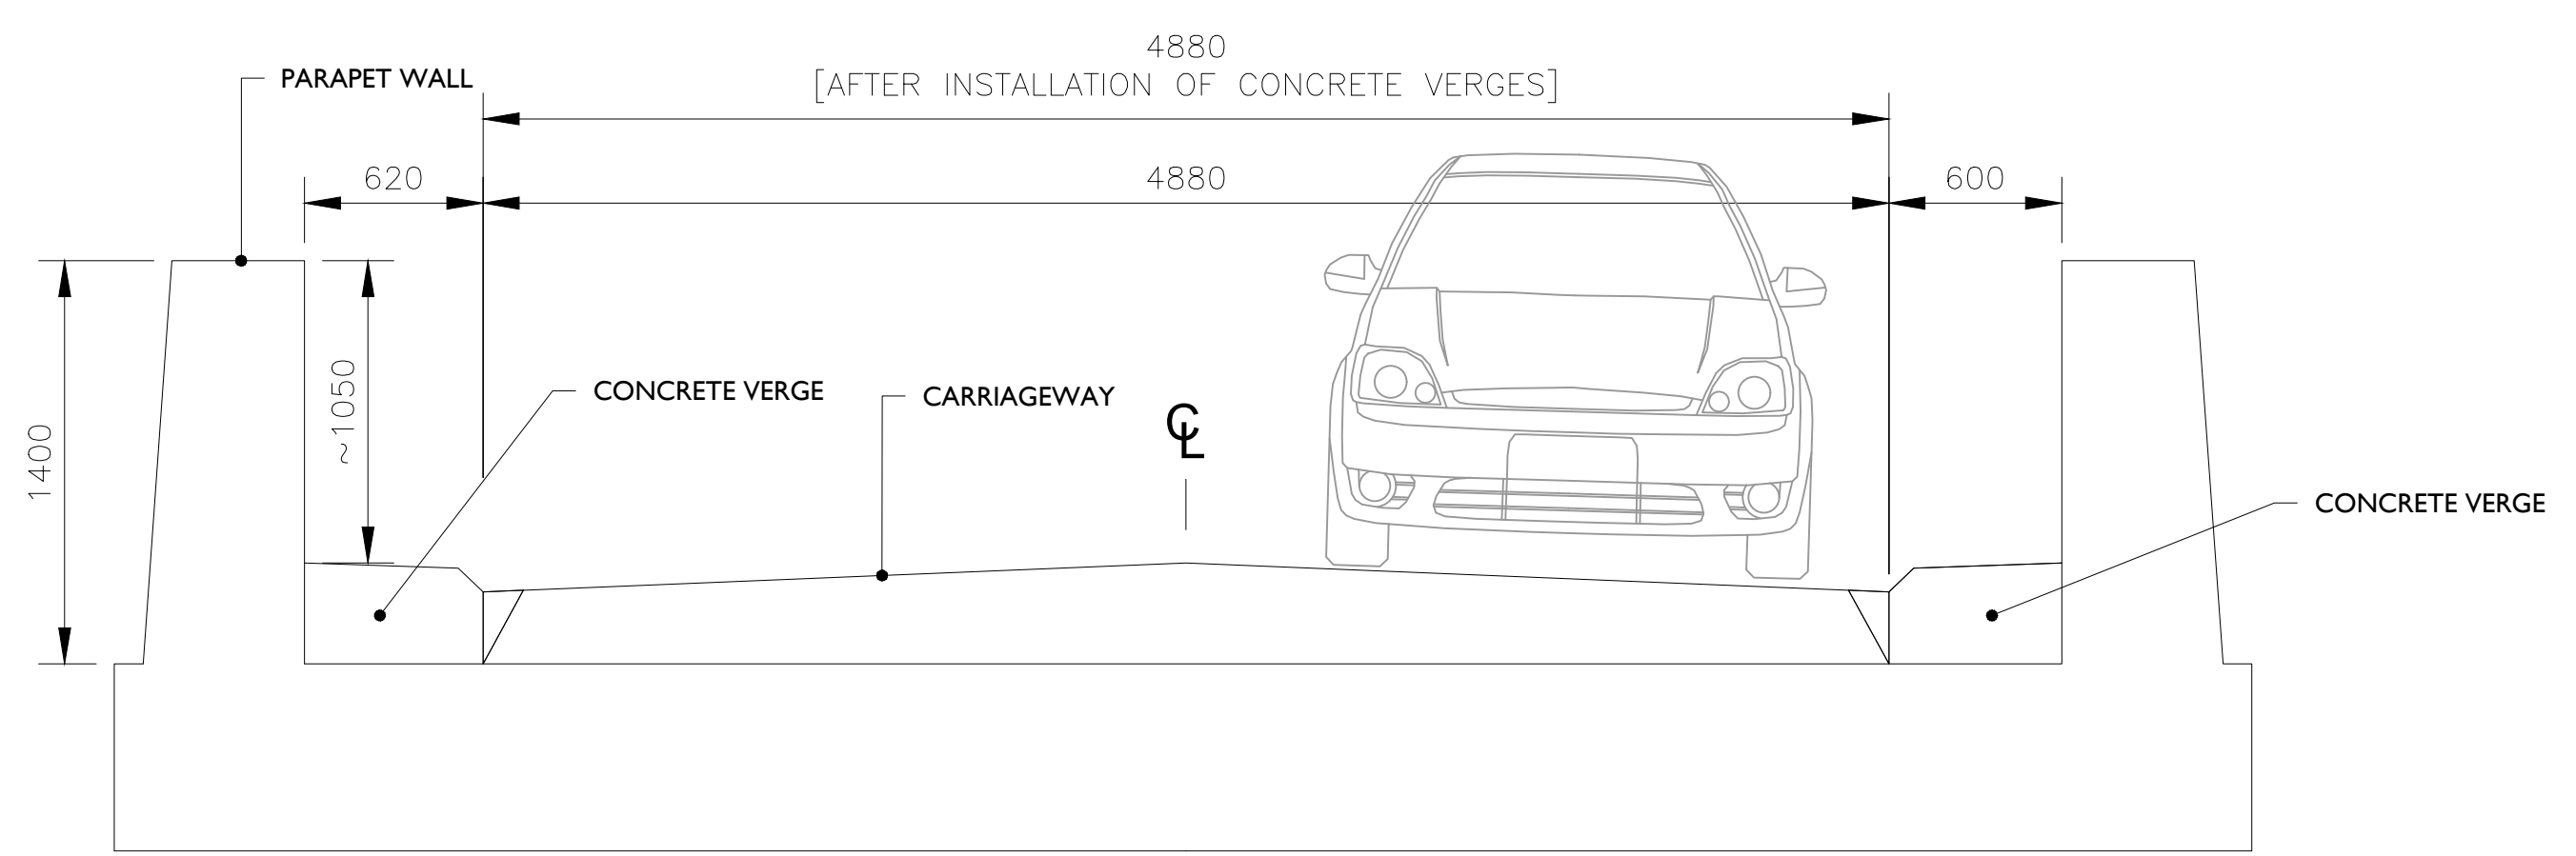


SECTION: EXISTING BRIDGE
SCALE 1:25

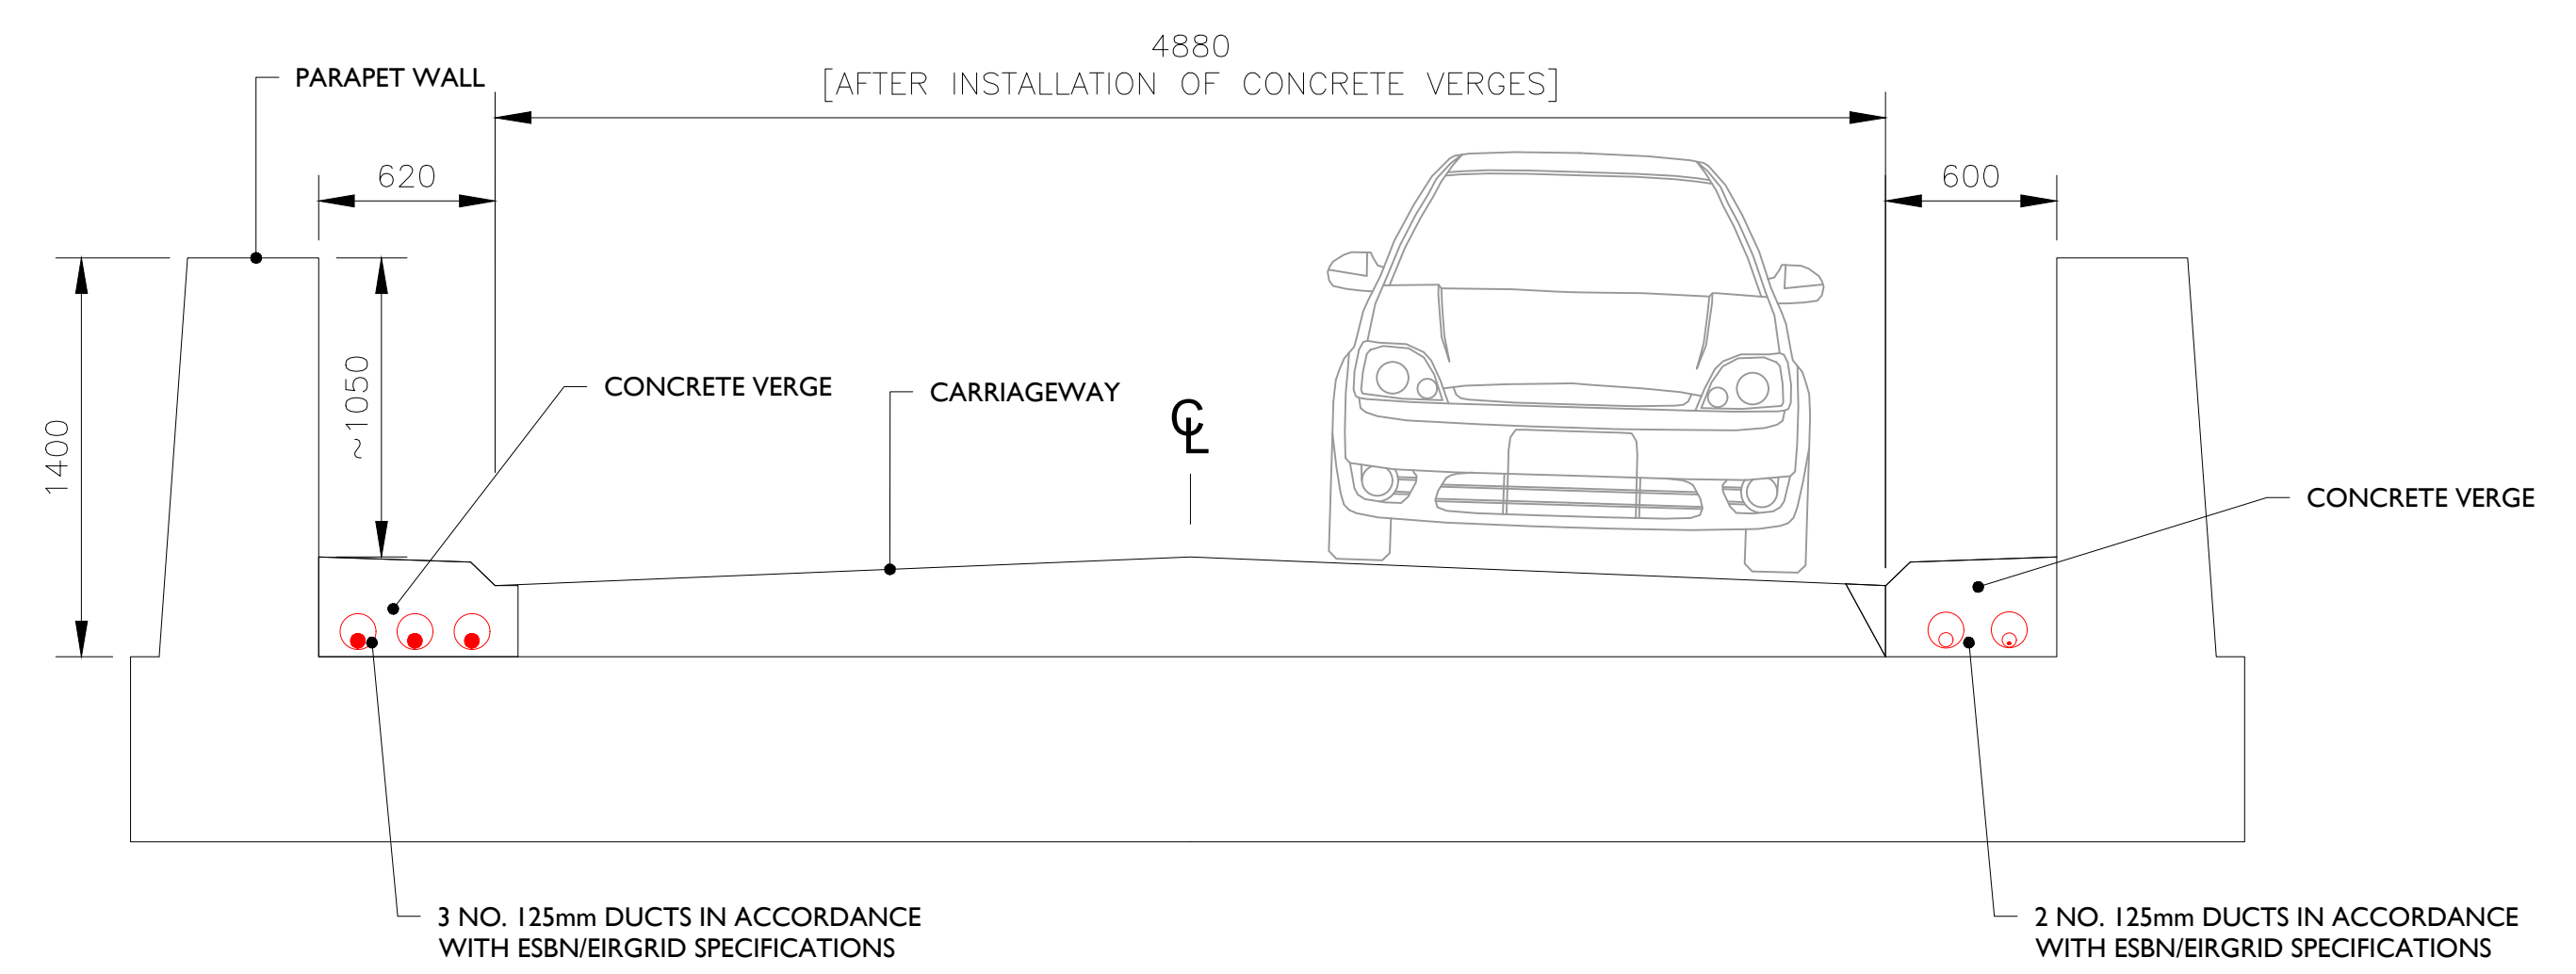


SECTION A-A - PROPOSED OPTION E DUCTS IN ROAD
SCALE 1:25




WH-1825-002.00 BRIDGE LOCATION

NOTES					 <p>The Hyde Building, The Park, Carrickmines, Dublin 18, D18VC44, Ireland E: hello@ionicconsulting.ie T: +353 (0) 1 845 5031 W: www.ionicconsulting.ie</p>		CLIENT		PROJECT		REVISION	
					ENGINEER		PAPER SIZE		TITLE		A	
					E. ANDRADE		A1		COOLE WIND FARM GRID ROUTE			
					DATE		SCALE		CLONAVA BRIDGE CROSSING			
					25/10/2022		1:25 / 1:125		WH-L1825-001.00 PROPOSED OPTION E			
					CHECKED AND APPROVED		STATUS		DRAWING NUMBER			
					J. SHANAHAN		DRAFT		COLE d005.3.7			
					DATE							
					25/10/2022							
					DRAWN BY							
					M.B.							
					J.S.							
					FIRST ISSUE							
					REV							
					DATE							
					DRAWN BY							
					CHECKED BY							
					DETAILS							

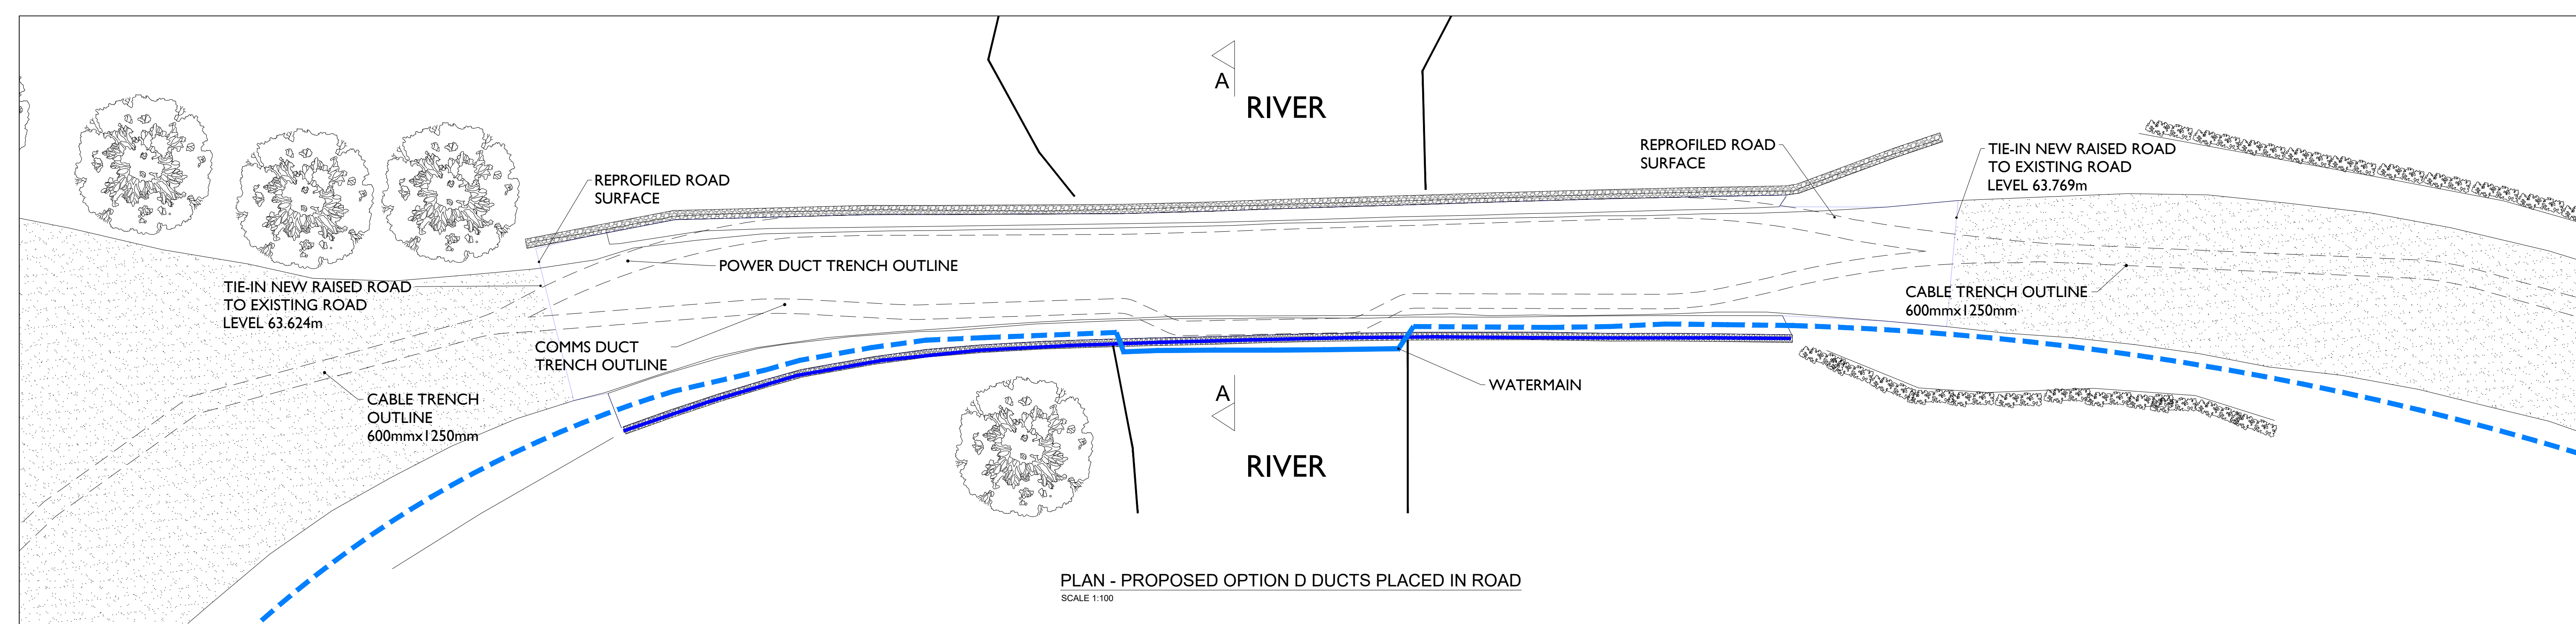

PLAN - PROPOSED OPTION D DUCTS PLACED IN ROAD

SCALE 1:100

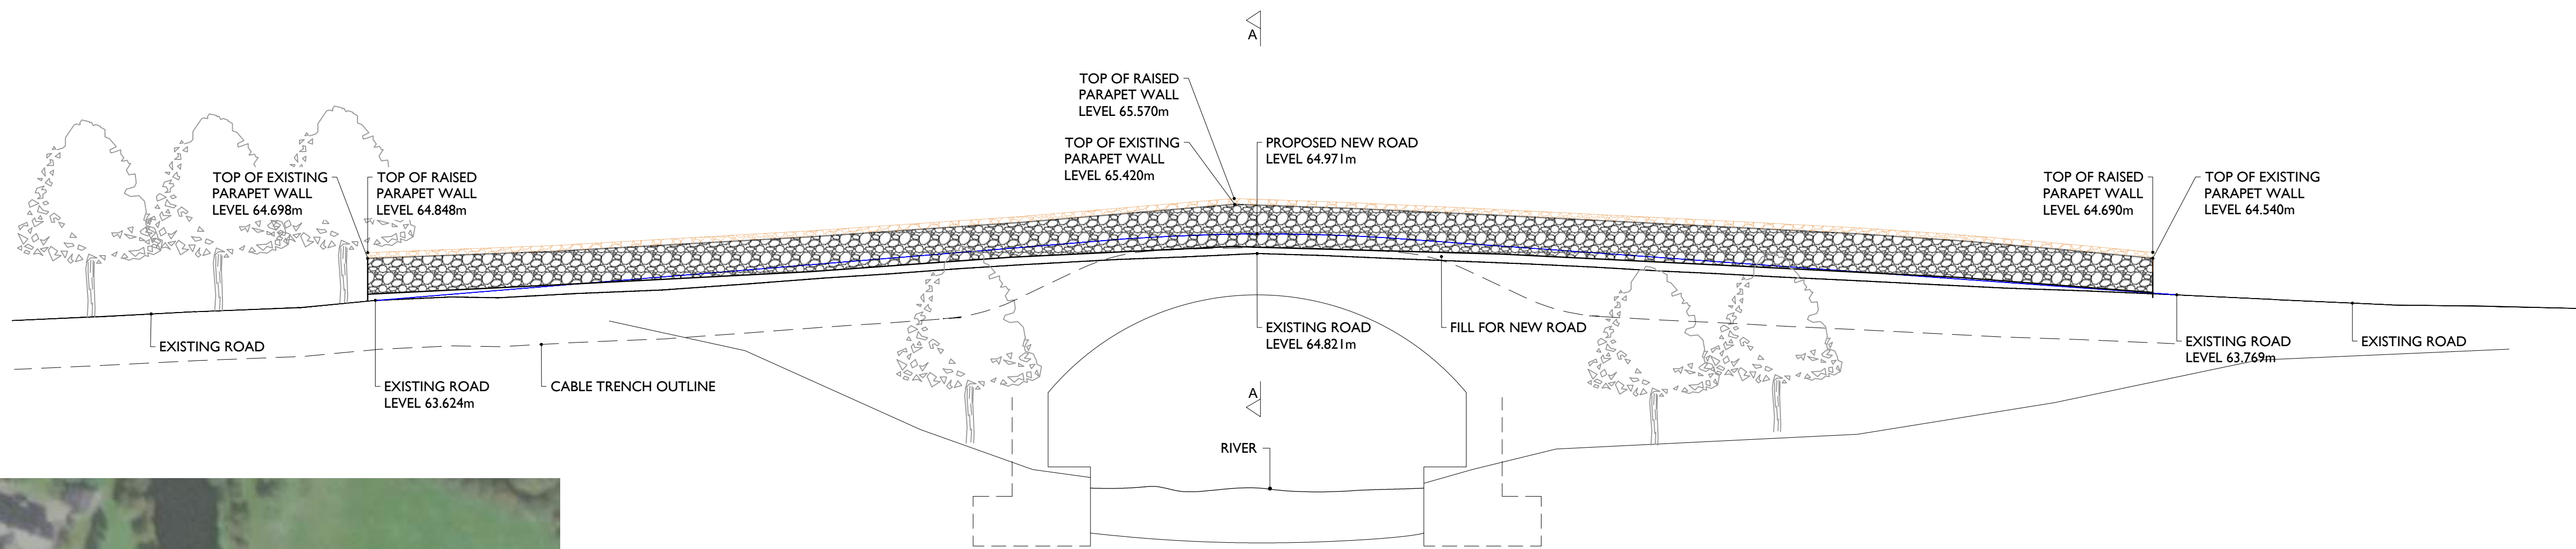


SECTIONAL ELEVATION - PROPOSED OPTION D DUCTS IN ROAD

SCALE 1:100




WH-1825-002.00 BRIDGE LOCATION

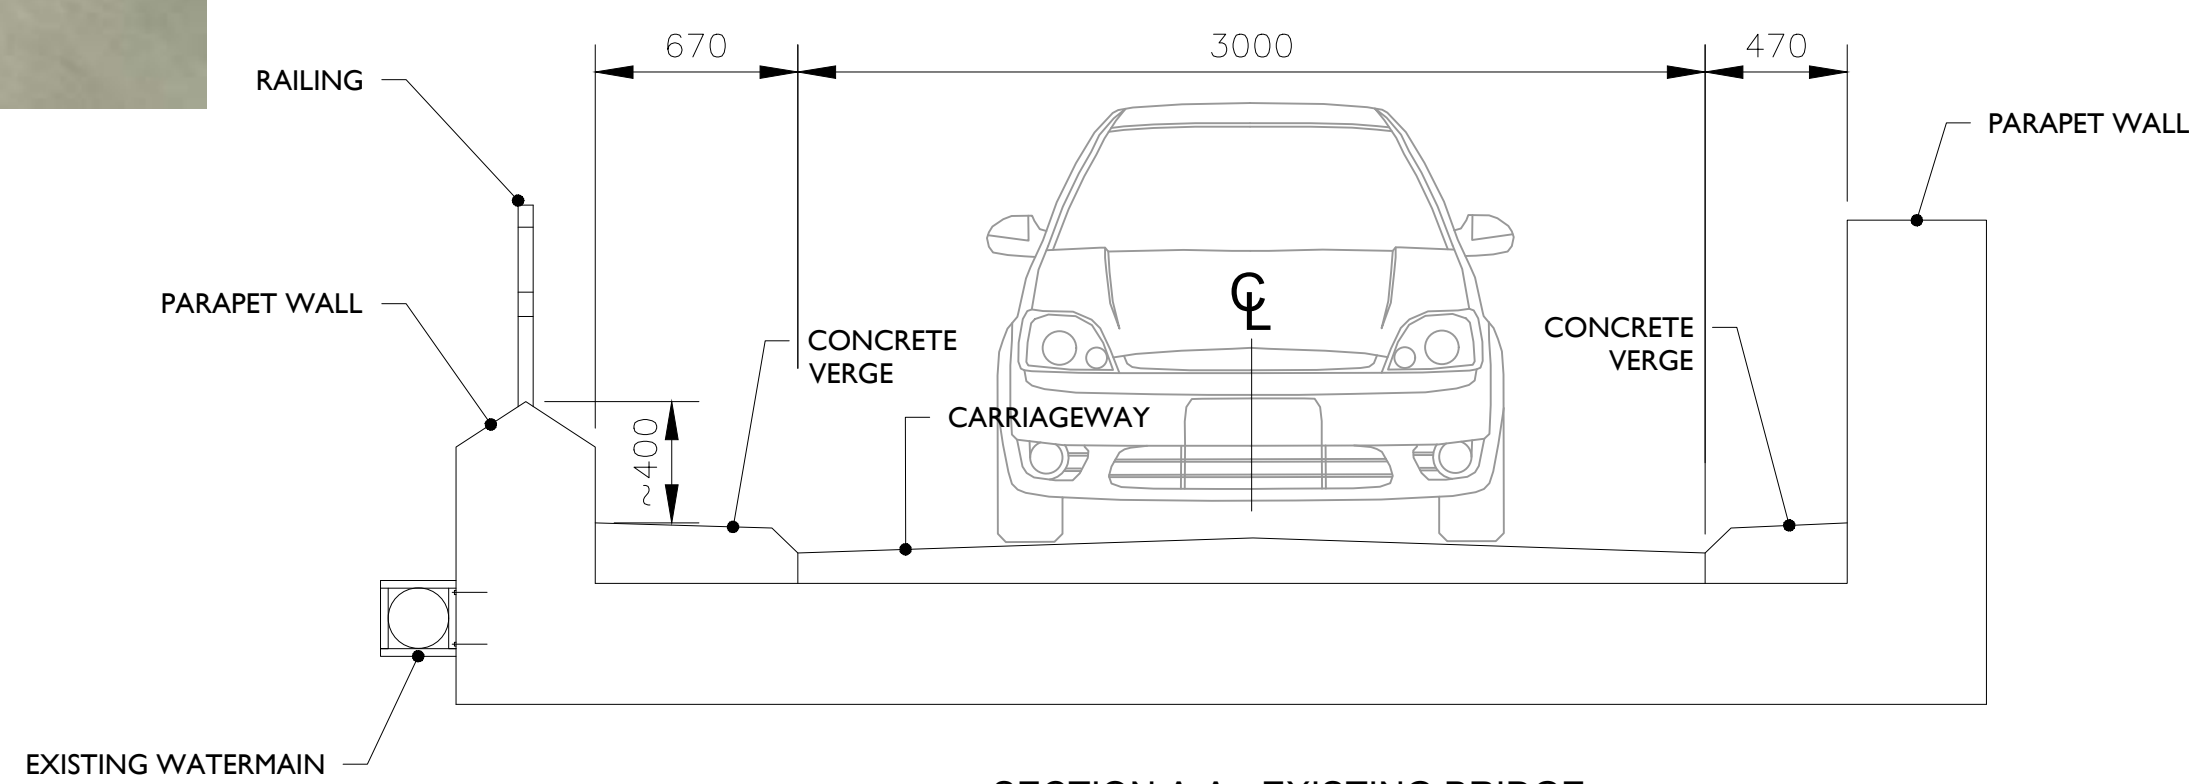

SECTION A-A - EXISTING BRIDGE

SCALE 1:25

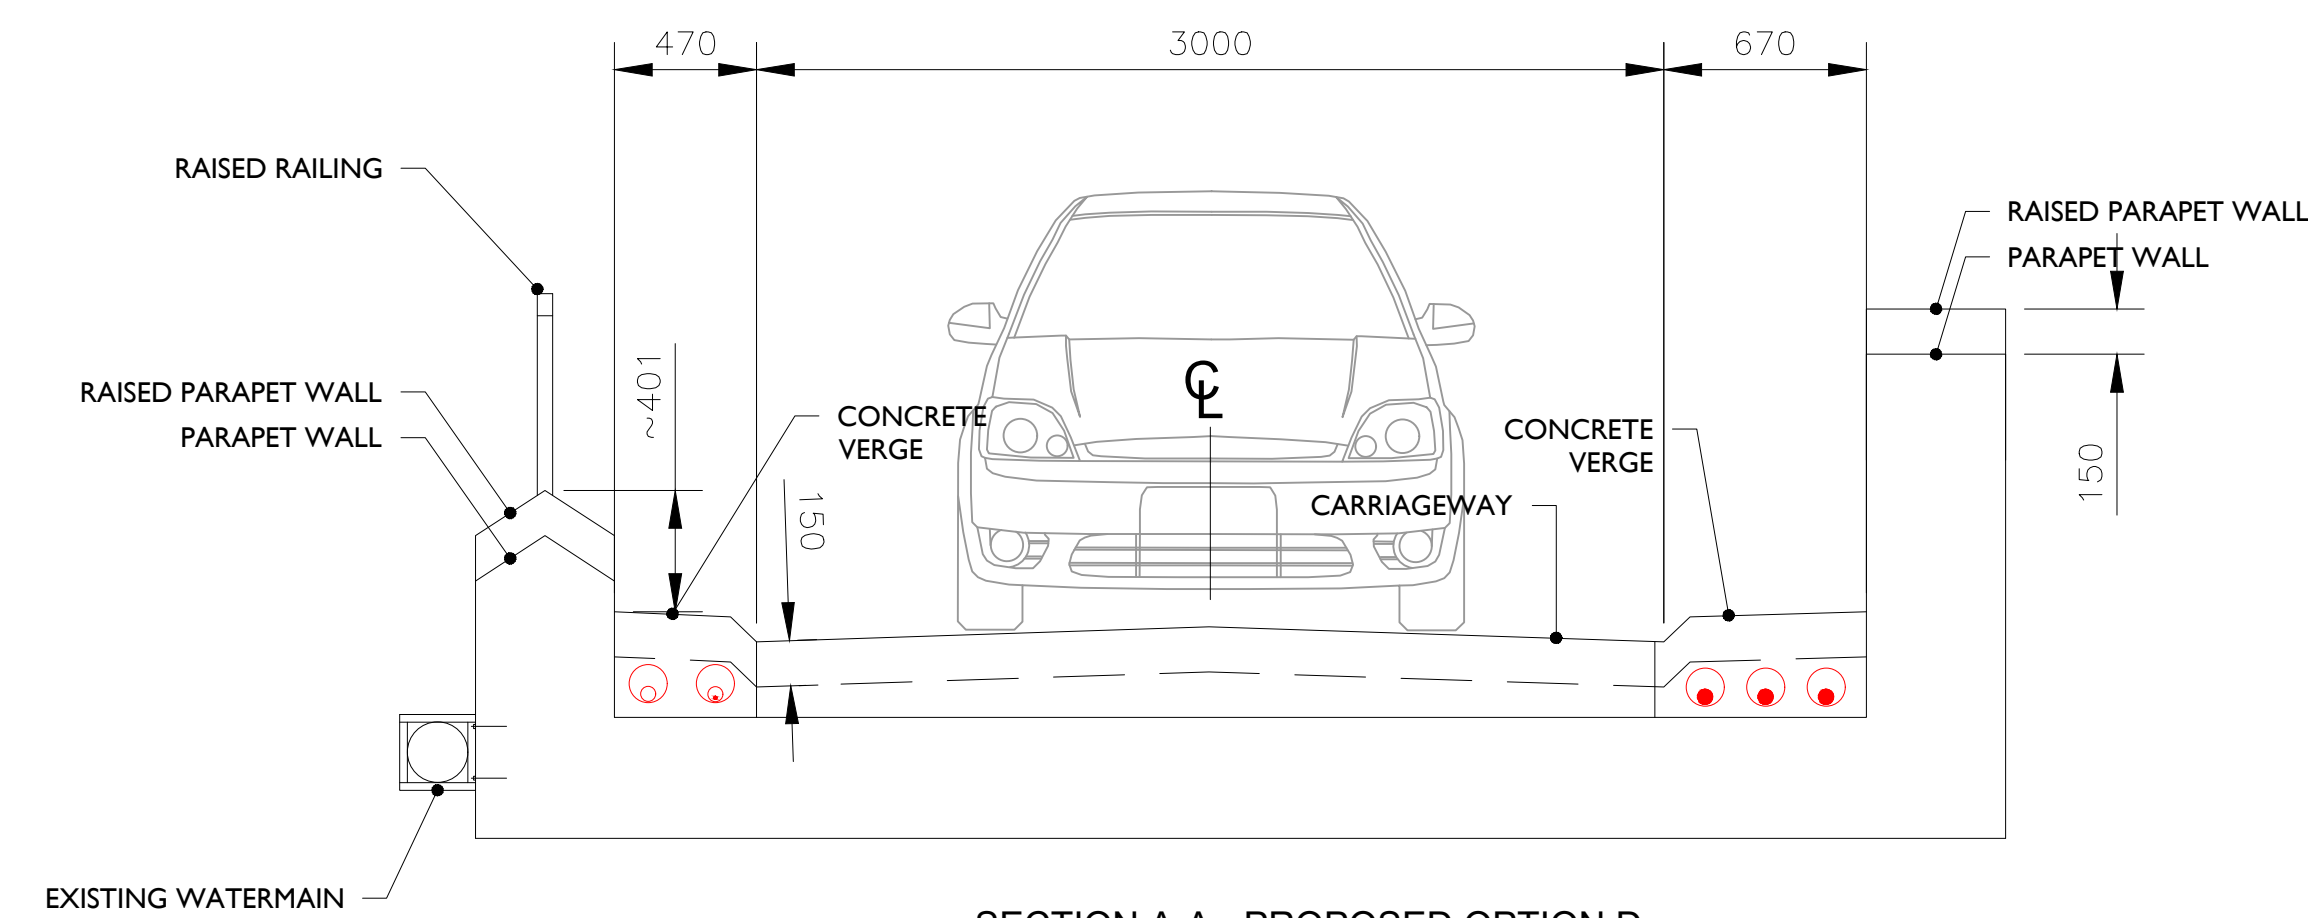

SECTION A-A - PROPOSED OPTION D



SCALE 1:25

NOTES

REV	DATE	DRAWN BY	CHECKED BY	DETAILS
B	27/10/2022	E.A.	J.S.	TRENCH OUTLINE REALIGNED
A	07/10/2022	E.A.	J.S.	FIRST ISSUE

ENGINEER	IONIC CONSULTING	The Hyde Building, The Park, Carrickmines, Dublin 18, D18VC44, Ireland E: hello@ionicconsulting.ie T: +353 (0) 1 845 5031 W: www.ionicconsulting.ie	CLIENT				
DRAWN BY	E. ANDRADE	DATE	07/10/2022	PAPER SIZE	A1	SCALE	1:100 / 1:25
CHECKED AND APPROVED	J. SHANAHAN	DATE	07/10/2022	STATUS	DRAFT		


PROJECT	COOLE WIND FARM GRID ROUTE		
TITLE	SHRUBBYWOOD BRIDGE CROSSING WH-L1825-002.00 PROPOSED OPTION D		
DRAWING NUMBER	COLE d005.3.8	REVISION	B

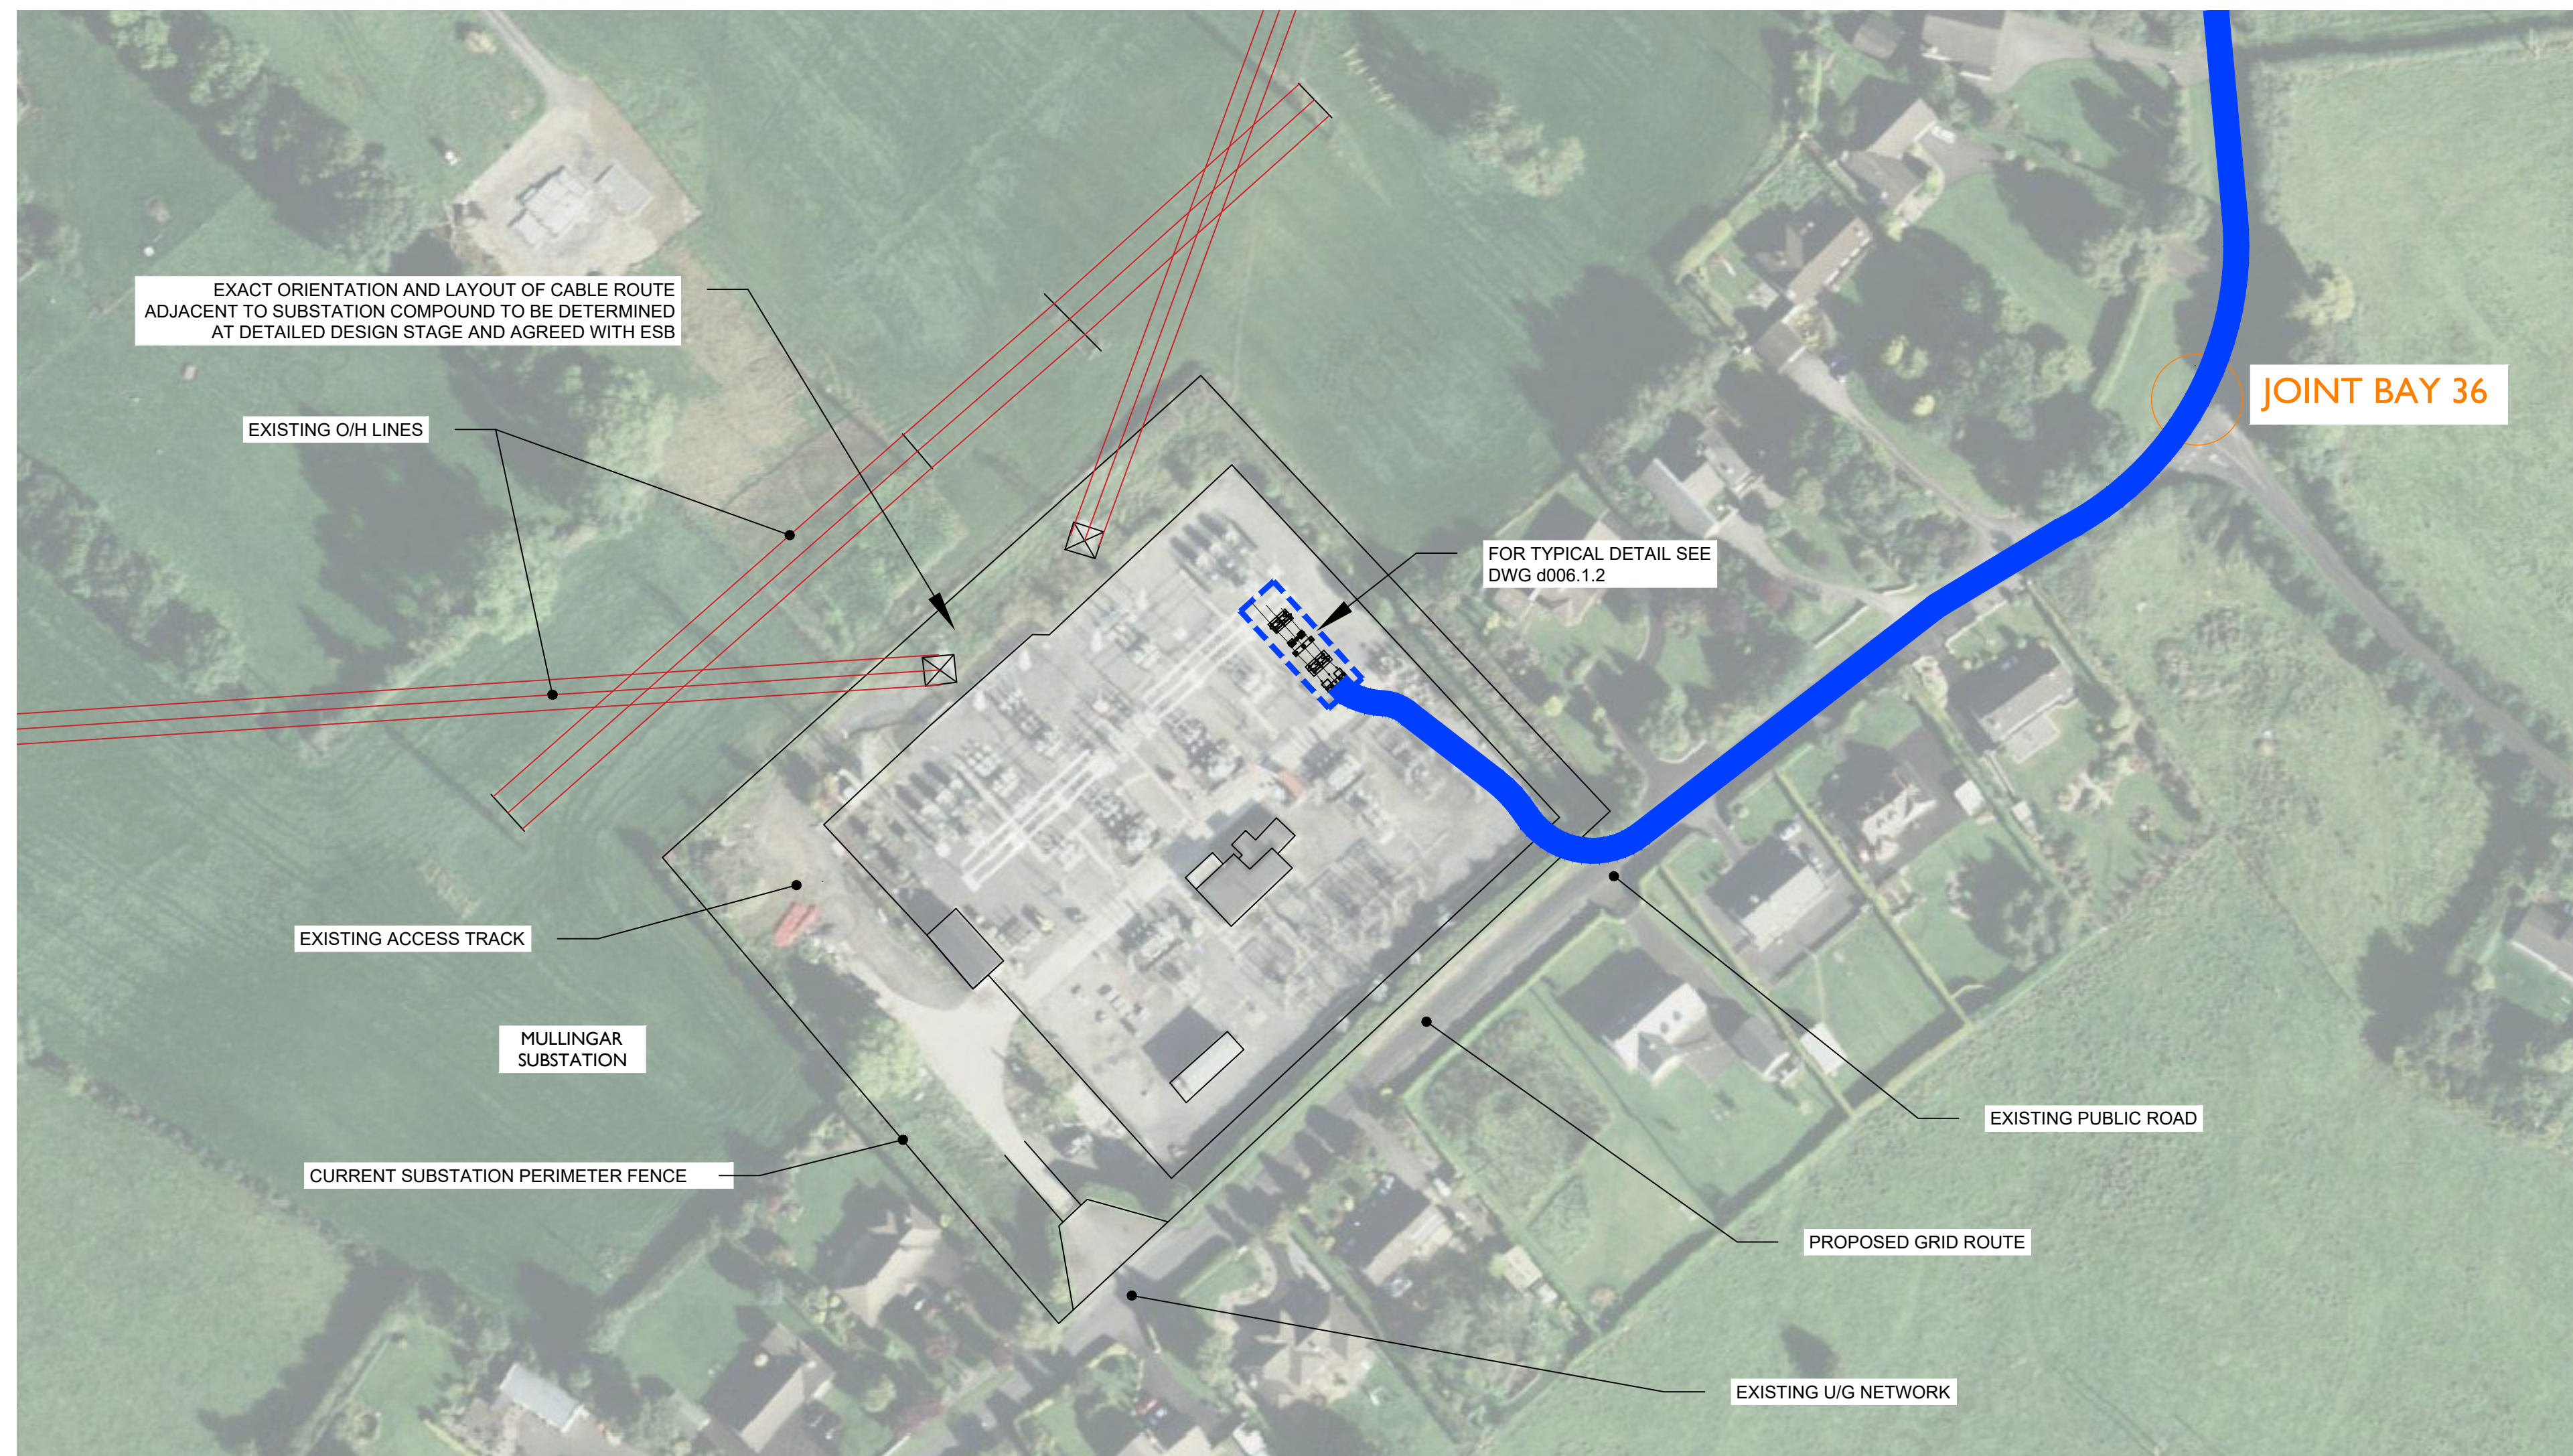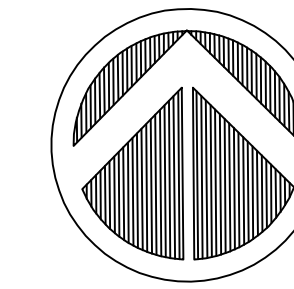


MULLINGAR SUBSTATION - ILLUSTRATIVE PLAN
Scale 1:50

Ordnance Survey Ireland License No. EN 0051322
© Ordnance Survey Ireland/Government of Ireland

NOTES


<table border="1"> <tr> <th>REV</th> <th>DATE</th> <th>DRAWN BY</th> <th>CHECKED BY</th> <th>DETAILS</th> </tr> <tr> <td>E</td> <td>13/10/2022</td> <td>E.A.</td> <td>J.S.</td> <td>ALTERNATIVE CONNECTION BAY LOCATIONS REMOVED</td> </tr> <tr> <td>D</td> <td>16/03/2022</td> <td>J.S.</td> <td>PK</td> <td>ELECTRICAL EQUIPMENT UPDATED</td> </tr> <tr> <td>C</td> <td>11/03/2022</td> <td>J.S.</td> <td>PK</td> <td>ELECTRICAL EQUIPMENT UPDATED</td> </tr> <tr> <td>B</td> <td>20/03/2020</td> <td>M.S.</td> <td>J.S.</td> <td>BAY LOCATIONS MOVED</td> </tr> <tr> <td>A</td> <td>16/01/2020</td> <td>M.B.</td> <td>J.S.</td> <td>FIRST ISSUE</td> </tr> </table>				REV	DATE	DRAWN BY	CHECKED BY	DETAILS	E	13/10/2022	E.A.	J.S.	ALTERNATIVE CONNECTION BAY LOCATIONS REMOVED	D	16/03/2022	J.S.	PK	ELECTRICAL EQUIPMENT UPDATED	C	11/03/2022	J.S.	PK	ELECTRICAL EQUIPMENT UPDATED	B	20/03/2020	M.S.	J.S.	BAY LOCATIONS MOVED	A	16/01/2020	M.B.	J.S.	FIRST ISSUE	<p>ENGINEER</p>  <p>The Hyde Building, The Park, Carrickmines, Dublin 18, D18VC44, Ireland E: hello@ionicconsulting.ie T: +353 (0) 1 845 5031 W: www.ionicconsulting.ie Formerly known as WIND PROSPECT IRELAND</p>		<p>CLIENT</p>		<p>PROJECT</p> <p>COOLE WIND FARM GRID ROUTE</p>	
REV	DATE	DRAWN BY	CHECKED BY	DETAILS																																			
E	13/10/2022	E.A.	J.S.	ALTERNATIVE CONNECTION BAY LOCATIONS REMOVED																																			
D	16/03/2022	J.S.	PK	ELECTRICAL EQUIPMENT UPDATED																																			
C	11/03/2022	J.S.	PK	ELECTRICAL EQUIPMENT UPDATED																																			
B	20/03/2020	M.S.	J.S.	BAY LOCATIONS MOVED																																			
A	16/01/2020	M.B.	J.S.	FIRST ISSUE																																			
<p>DRAWN BY</p> <p>M. BROWNE</p>				<p>DATE</p> <p>16/01/2020</p>		<p>PAPER SIZE</p> <p>A1</p>		<p>SCALE</p> <p>1:1000</p>		<p>TITLE</p> <p>MULLINGAR SUBSTATION ILLUSTRATIVE PLAN</p>		<p>REVISION</p> <p>E</p>																											
<p>CHECKED AND APPROVED</p> <p>J. SHANAHAN</p>				<p>DATE</p> <p>16/01/2020</p>		<p>STATUS</p> <p>DRAFT</p>		<p>DRAWING NUMBER</p> <p>COLE d006.1.1</p>		<p>Project: 19-02-003 (2) 01-02 E:\Projects\WindFarm\COLE\DWG\WindFarm\Substation\COLE d006.1.1.dwg 16/01/2020</p>																													

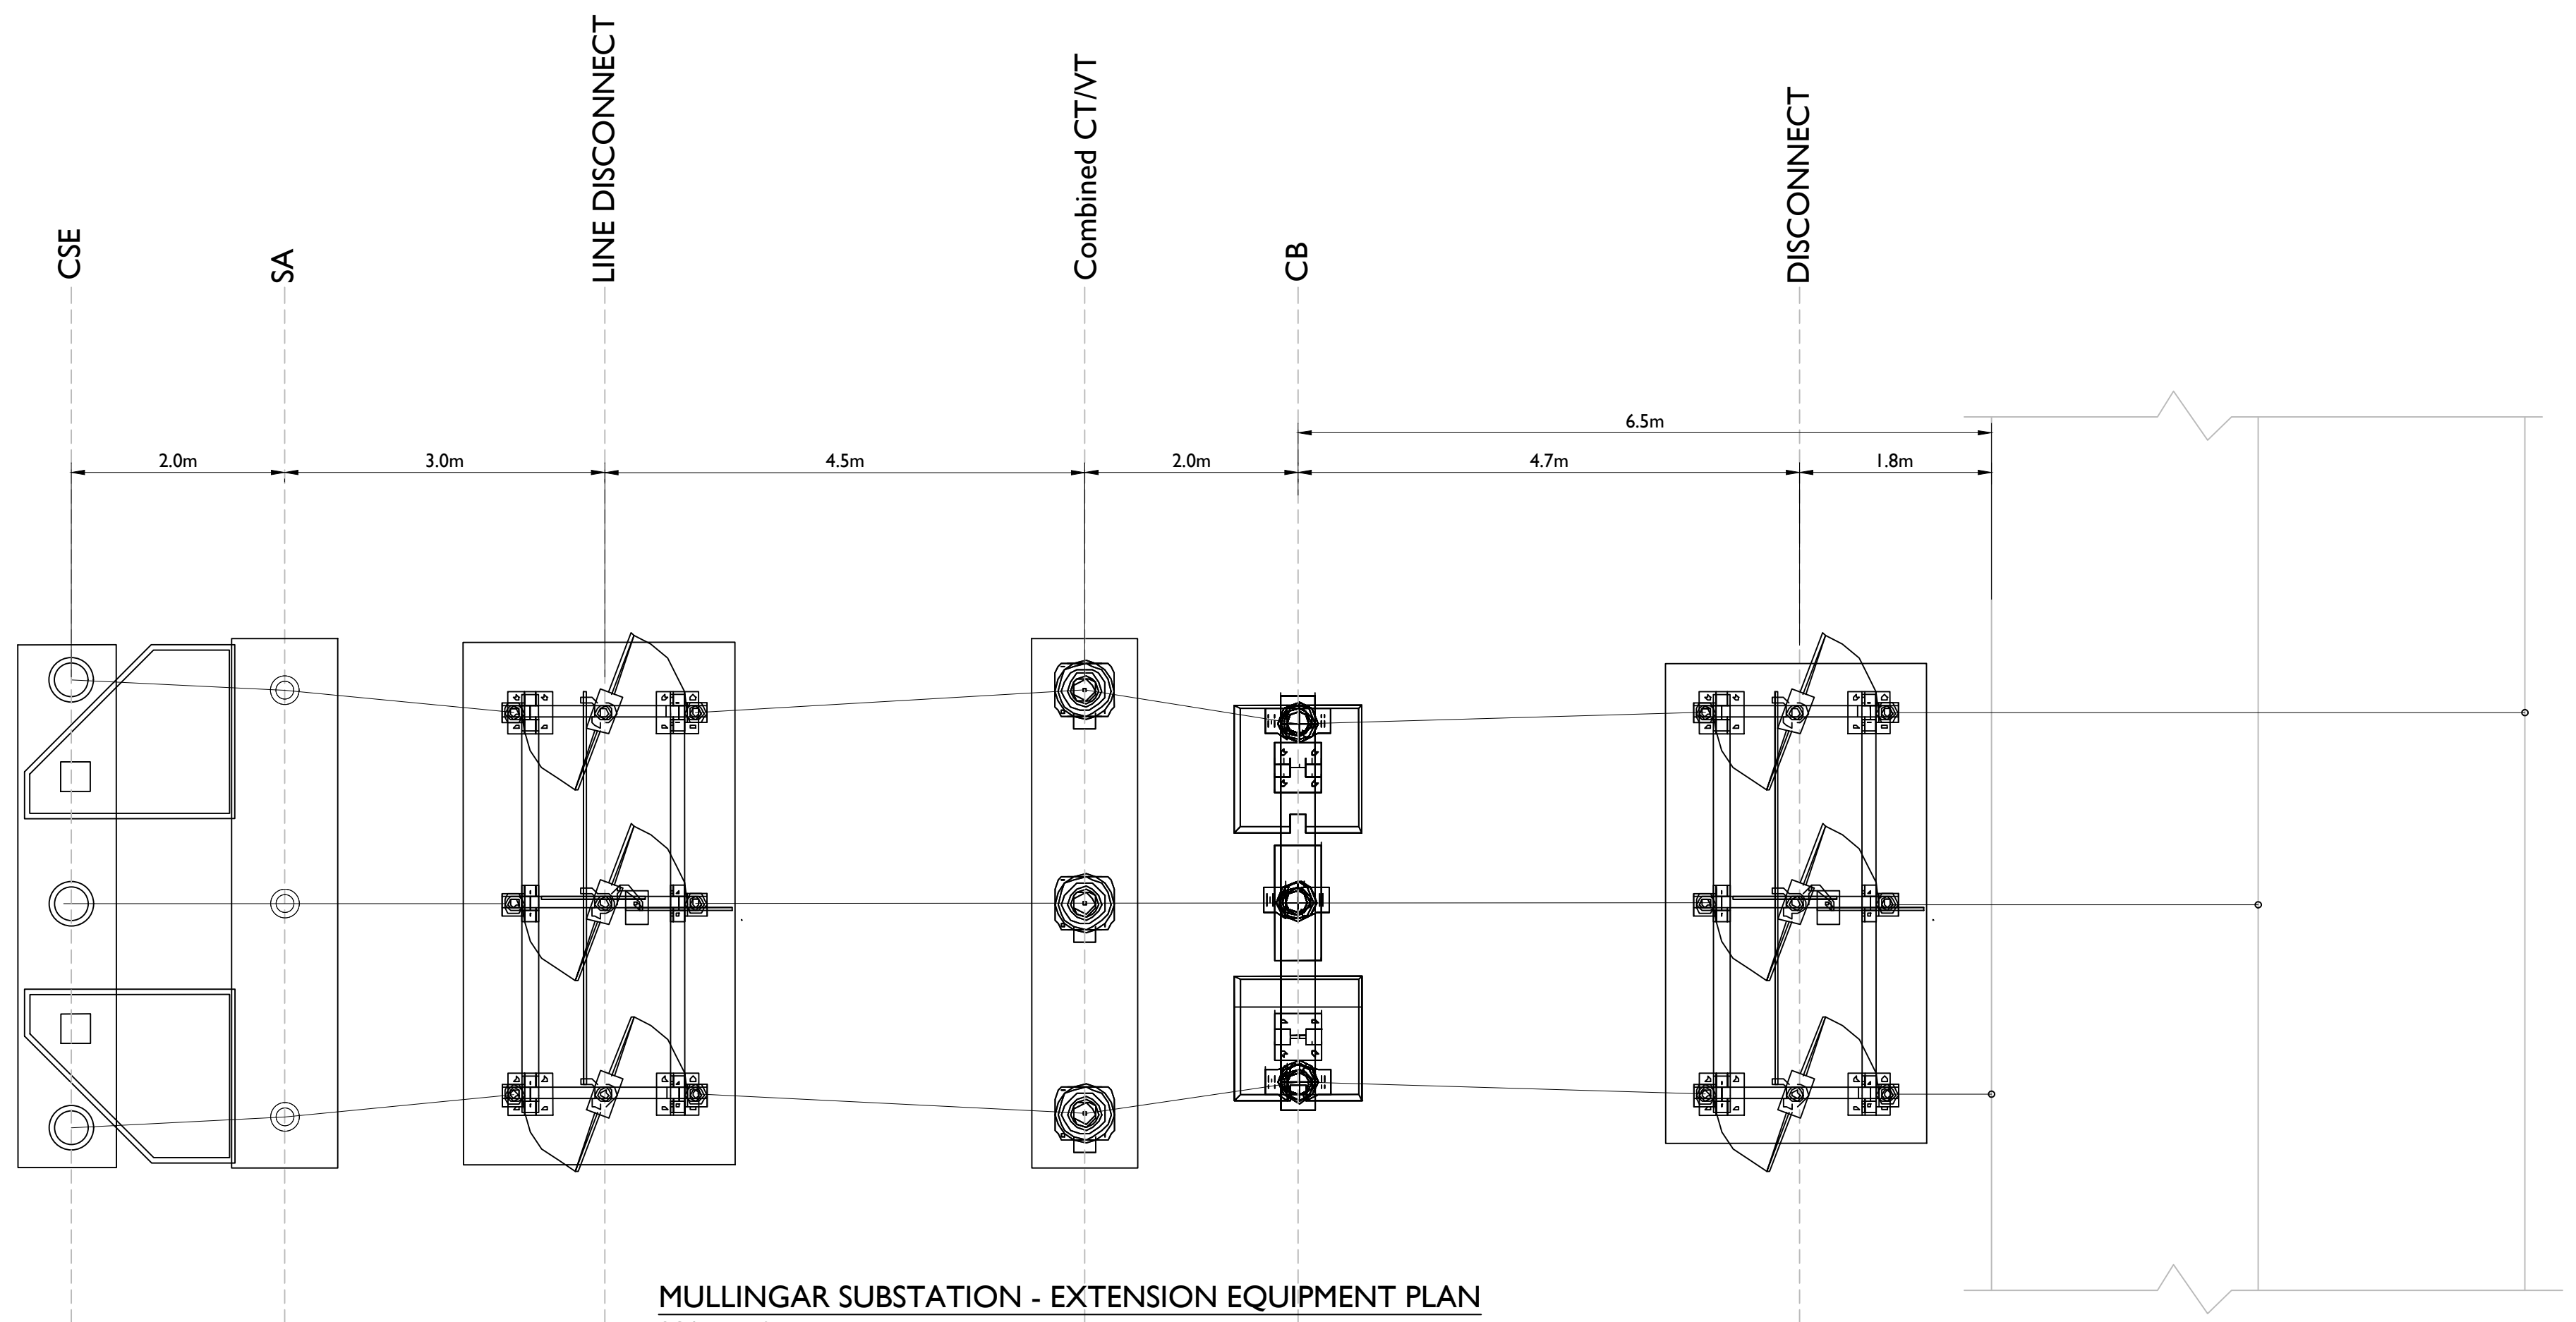

MULLINGAR SUBSTATION - EXTENSION EQUIPMENT PLAN
SCALE 1:50



MULLINGAR SUBSTATION - EXTENSION EQUIPMENT LOCATION
SCALE 1:250

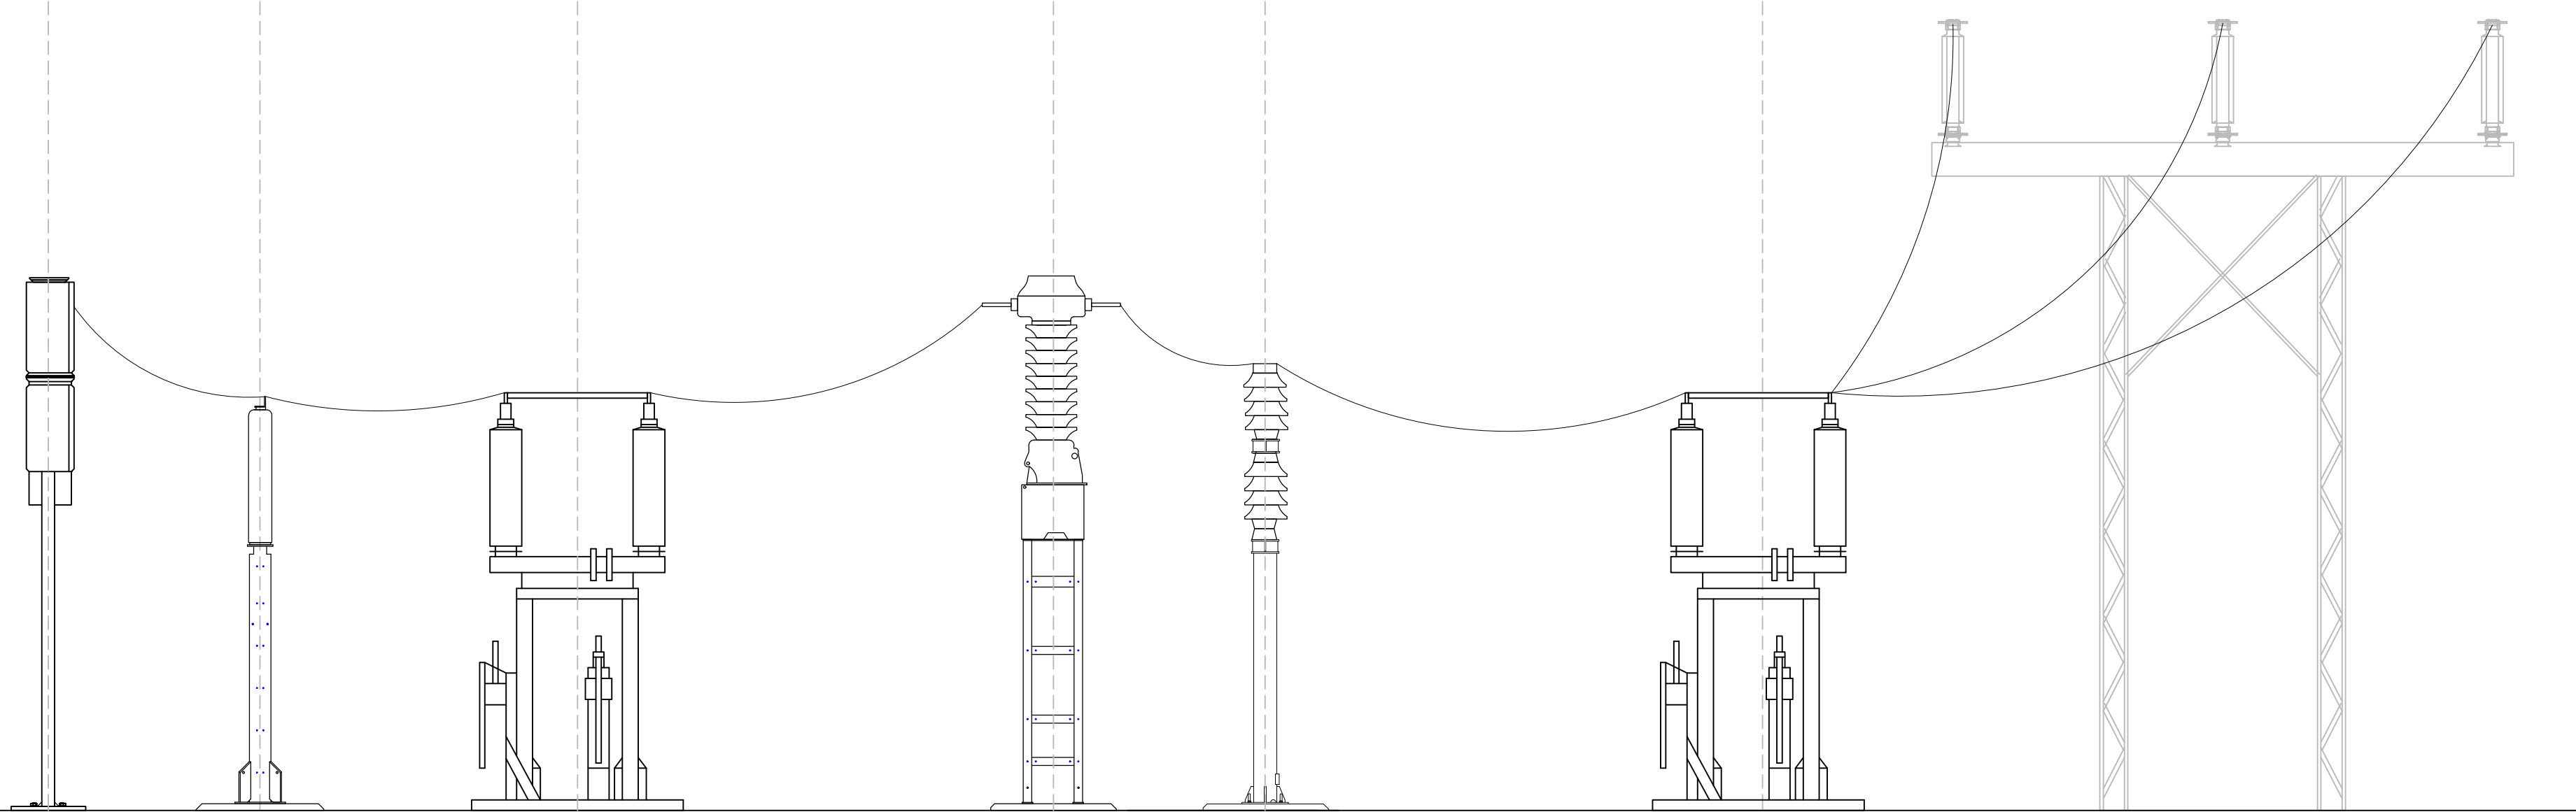


MULLINGAR SUBSTATION - EXTENSION EQUIPMENT ELEVATIONS
SCALE 1:50

Ordnance Survey Ireland License No. EN 0051322
© Ordnance Survey Ireland/Government of Ireland

NOTES
1. Confirmation of overall bay length is subject to an as-built survey within the substation area.

REV	DATE	DRAWN BY	CHECKED BY	DETAILS
E	13/10/2022	EA	J.S.	ALTERNATIVE CONNECTION BAY LOCATIONS REMOVED
D	16/03/2022	J.S.	PK	ELECTRICAL EQUIPMENT UPDATED
C	11/03/2022	J.S.	PK	ELECTRICAL EQUIPMENT UPDATED
B	20/03/2020	HS	J.S.	PLAN UPDATED
A	16/01/2020	M.B.	J.S.	FIRST ISSUE

ENGINEER  The Hyde Building, The Park, Carrickmines, Dublin 18, D18VC44, Ireland E: hello@ionicconsulting.ie T: +353 (0) 1 845 5031 W: www.ionicconsulting.ie Formerly known as WIND PROSPECT IRELAND		CLIENT 	
DRAWN BY M. BROWNE	DATE 16/01/2020	PAPER SIZE A1	SCALE As shown
CHECKED AND APPROVED J. SHANAHAN	DATE 16/01/2020	STATUS DRAFT	

PROJECT COOLE WIND FARM GRID ROUTE		REVISION
TITLE MULLINGAR SUBSTATION EXTENSION EQUIPMENT DETAILS		
DRAWING NUMBER COLE d006.1.2		